

ABERNATHY and ASSOCIATES


Kenneth B. Abernathy Jr.

Wisconsin Registered Land Surveyor S-1594

Rt. 3, Box 273
Elkhorn, Wisconsin 53121
Phone: (414) 723-4260 (office)
(414) 723-7209 (FAX)

PLAT OF SURVEY

LOT 3, BLOCK 39, DAVIS ADDITION TO THE VILLAGE
(NOW CITY) OF ELKHORN, LOCATED IN THE CITY OF
ELKHORN, WALWORTH COUNTY, WISCONSIN.

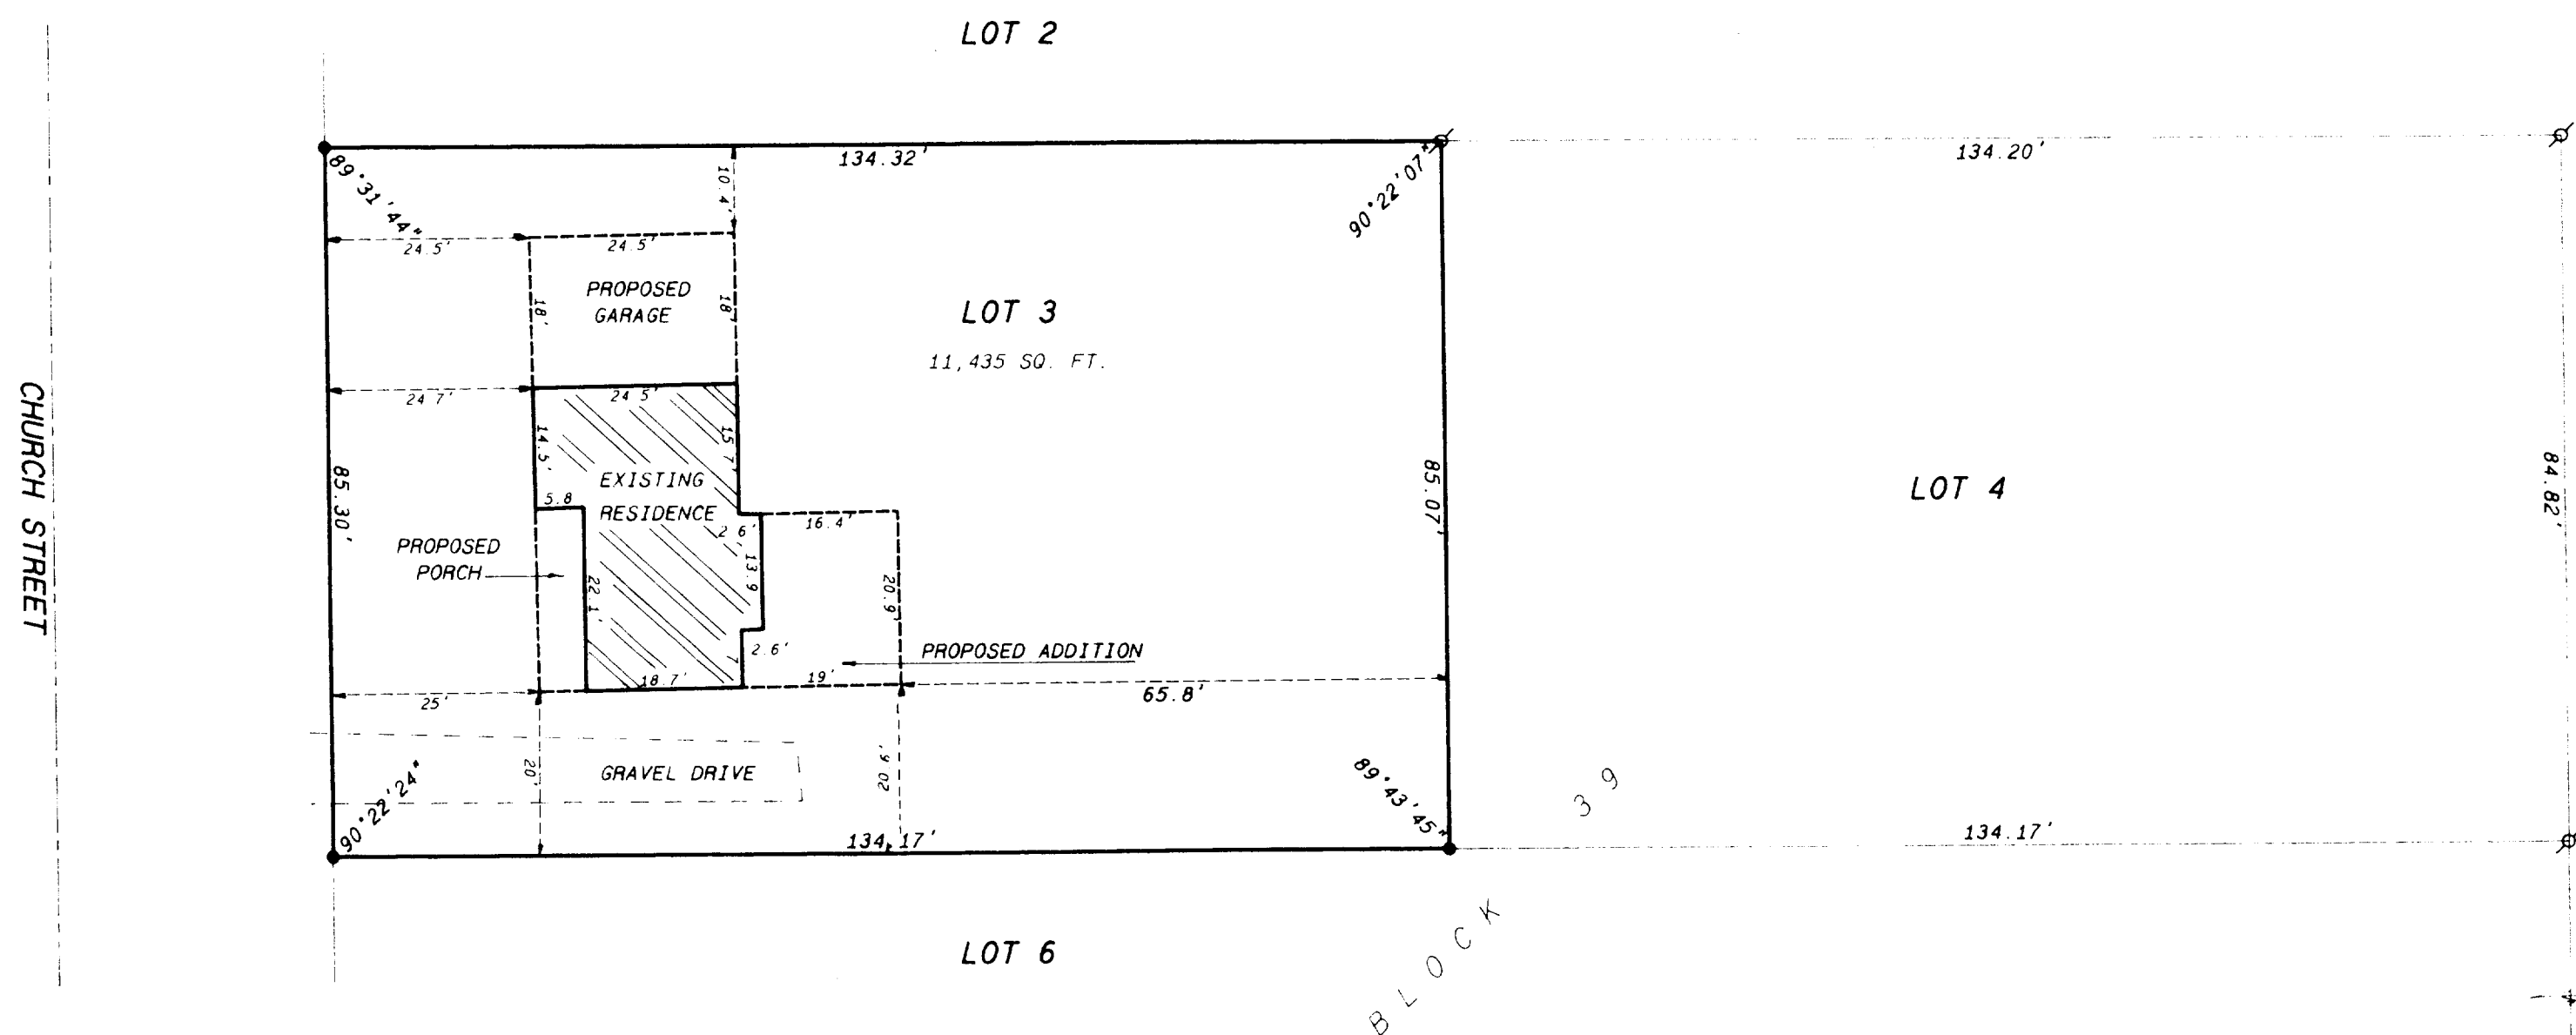


ORDERED BY: JEAN REINKE
417 N. CHURCH ST.
ELKHORN, WI. 53121

NOTE:


THIS SURVEY RETRACES A SURVEY BY H. H. TUBBS ON
JULY, 1930

Legend

- FOUND IRON PIPE
- FOUND IRON ROD
- FOUND BRASS CLAPPED MONUMENT
- FOUND CONCRETE MONUMENT
- CHISEL CUT IN CONCRETE
- SET IRON ROD, 24" LONG, WEIGHING
1.5 LBS. LINEAL FT. 3/4" DIA.
- SET IRON ROD, 30" LONG, WEIGHING
4.5 LBS. LINEAL FT. 1 1/16" DIA.
- RECORDED AS DIMENSION
- EXISTING FENCE

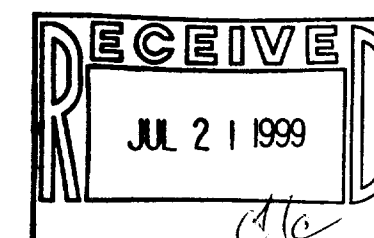

SCALE: 1" = 20 FEET

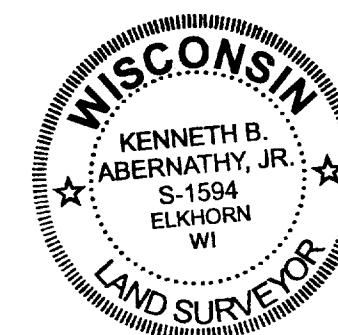

I hereby certify that the above described property has been surveyed
by me or under my direction and that the above map is a true
representation thereof and shows the size and location of the property, its
exterior boundaries, the location of all visible structures and dimensions of
all principal buildings thereon, boundary fences, apparent easements,
railways and visible encroachments, if any.
This survey is made for the use of the present owners of the property
and also those who purchase, mortgage or otherwise acquire the title thereto within
one year from date hereof.

Kenneth B. Abernathy, Jr.
KENNETH B. ABERNATHY, JR.
WISCONSIN REGISTERED LAND SURVEYOR,
S-1594
Date July 20, 1999 Job No. 99.520

VD-27

004-1175