


#46-64

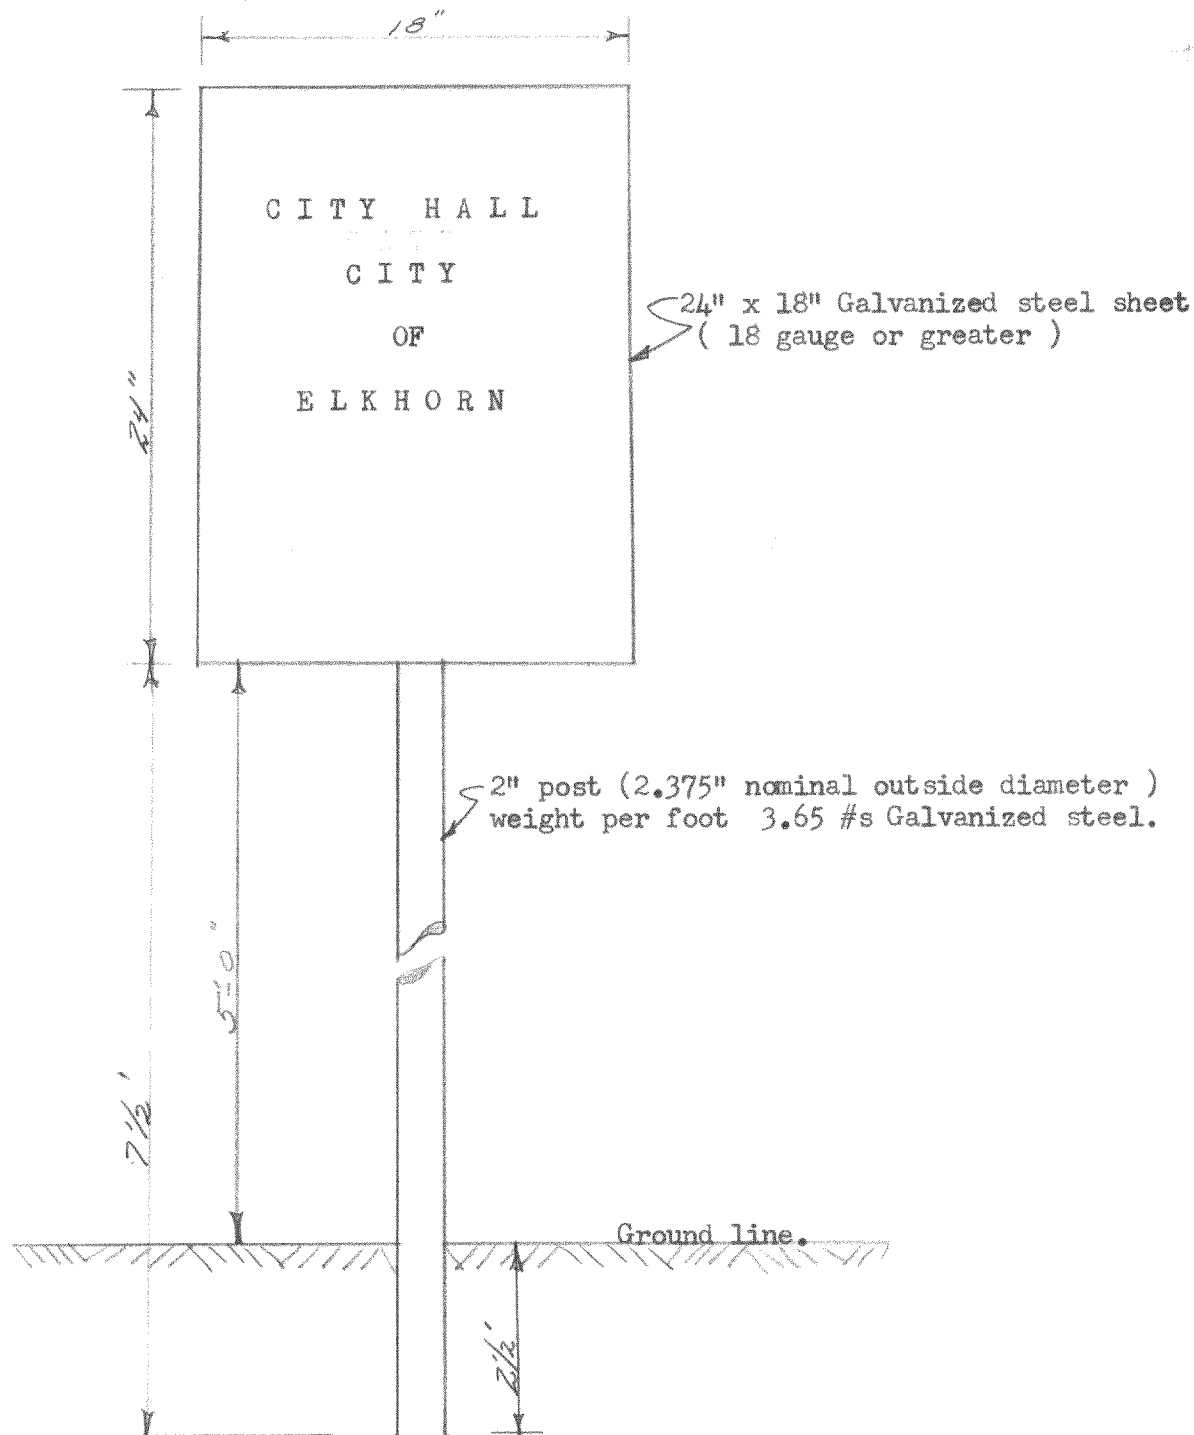

Directional or Information Sign

City of Elkhorn

Standard.

OR-245 - Orig Plat
which is
Lts 2, 3 & 4 Elk 27

4-123 B