


PLAT OF SURVEY

PATHFINDER SURVEYING
FORMERLY KOLB LAND CONSULTING
929 WILLIAMS ST. LAKE GENEVA, WI.
(262)- 248-3897

ORDERED BY :
HOME SOURCE ONE
P.O. BOX 17872
MILWAUKEE, WI
53217

DATE: 5 / 12 / 2000

DESCRIPTION:
UNIT 106 EASTOWN MANOR CONDOMINIUM AS RECORDED IN CONDO CABNET "A"
SLIDE 287, A CONDOMINIUM LOCATED IN PART OF THE SOUTHEAST 1/4 OF
SECTION 5 , T.2.N. , R.17.E. , WALWORTH COUNTY , WISCONSIN.

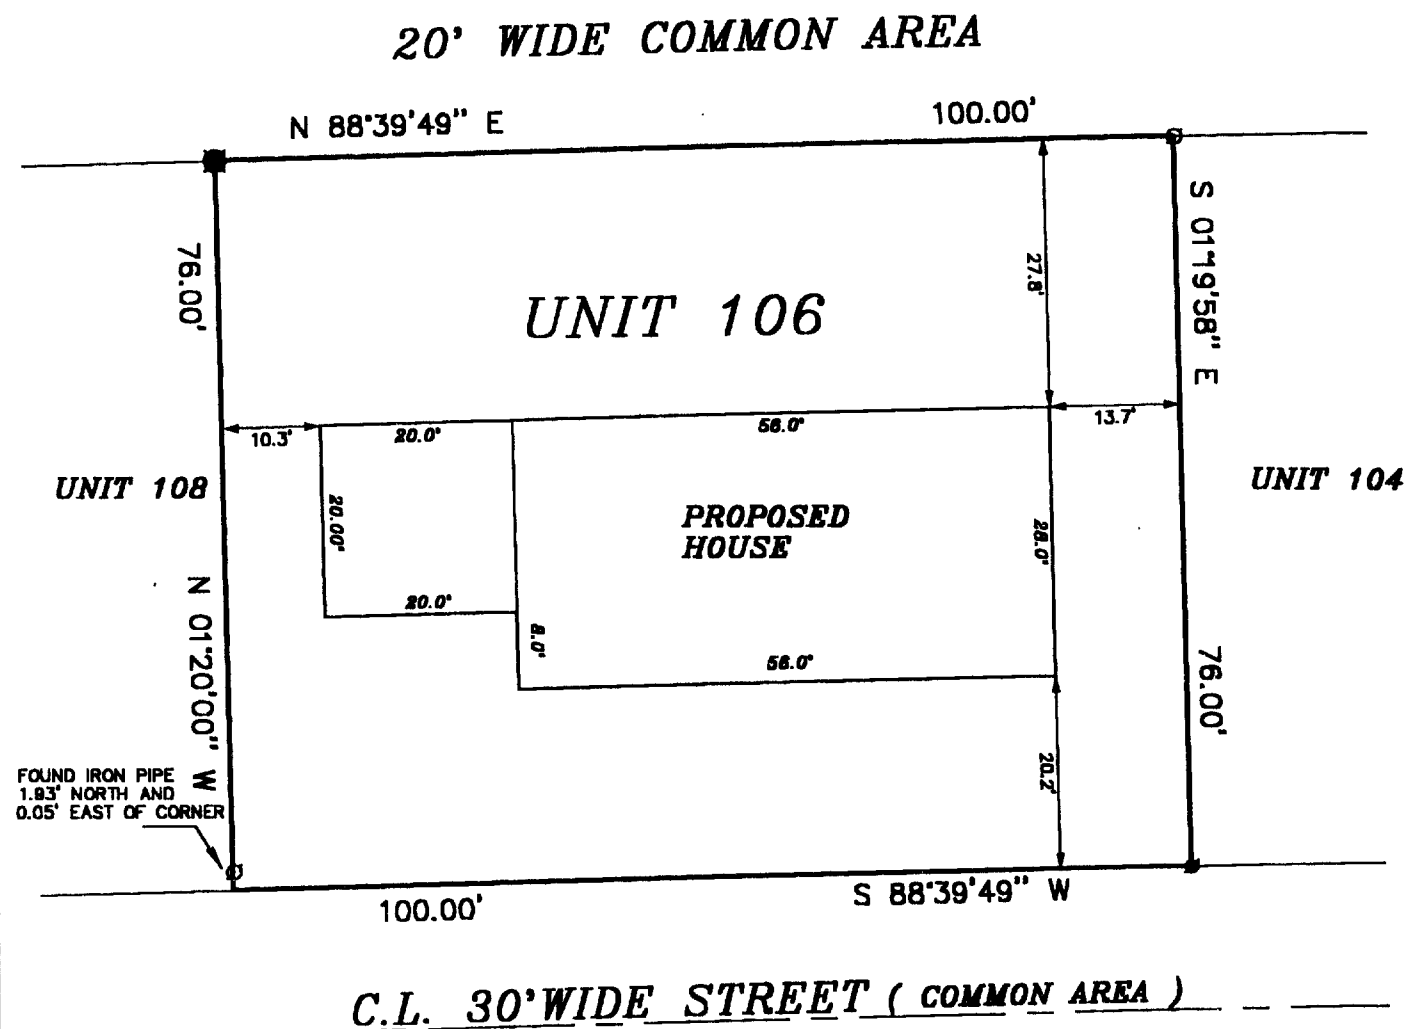

SCALE 1" = 20'

NOTE: BEARINGS REFERENCED TO THE RECORD
PLAT OF EASTOWN.


THE ABOVE MAP IS A TRUE REPRESENTATION THEREOF AND SHOWS THE SIZE AND LOCATION OF ALL THE PROPERTY, EXTERIOR BOUNDARIES, THE LOCATION OF ALL VISIBLE BOUNDARY FENCES, APPARENT EASEMENTS, ROADWAYS AND VISIBLE ENCROACHMENTS, IF ANY.

THIS SURVEY IS MADE FOR THE USE OF THE PRESENT OWNERS OF THE PROPERTY, AND ALSO THOSE WHO PURCHASE, MORTGAGE OR GURANTEE TITLE THERETO WITHIN ONE (1) YEAR FROM DATE HERETO.

JOHN P. KROTT , R.L.S. 2258

LEGEND

- | | |
|--------|-----------------|
| Q | FOUND IRON PIPE |
| ■ | SET IRON PIPE |
| ■ | FOUND IRON ROD |
| (XXXX) | RECORDED AS |

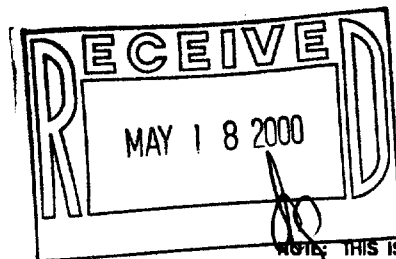

NOTE: THIS IS NOT A CERTIFIED COPY
UNLESS SEAL IS IN RED.
JOB NUMBER

YDT-108

004-1250