


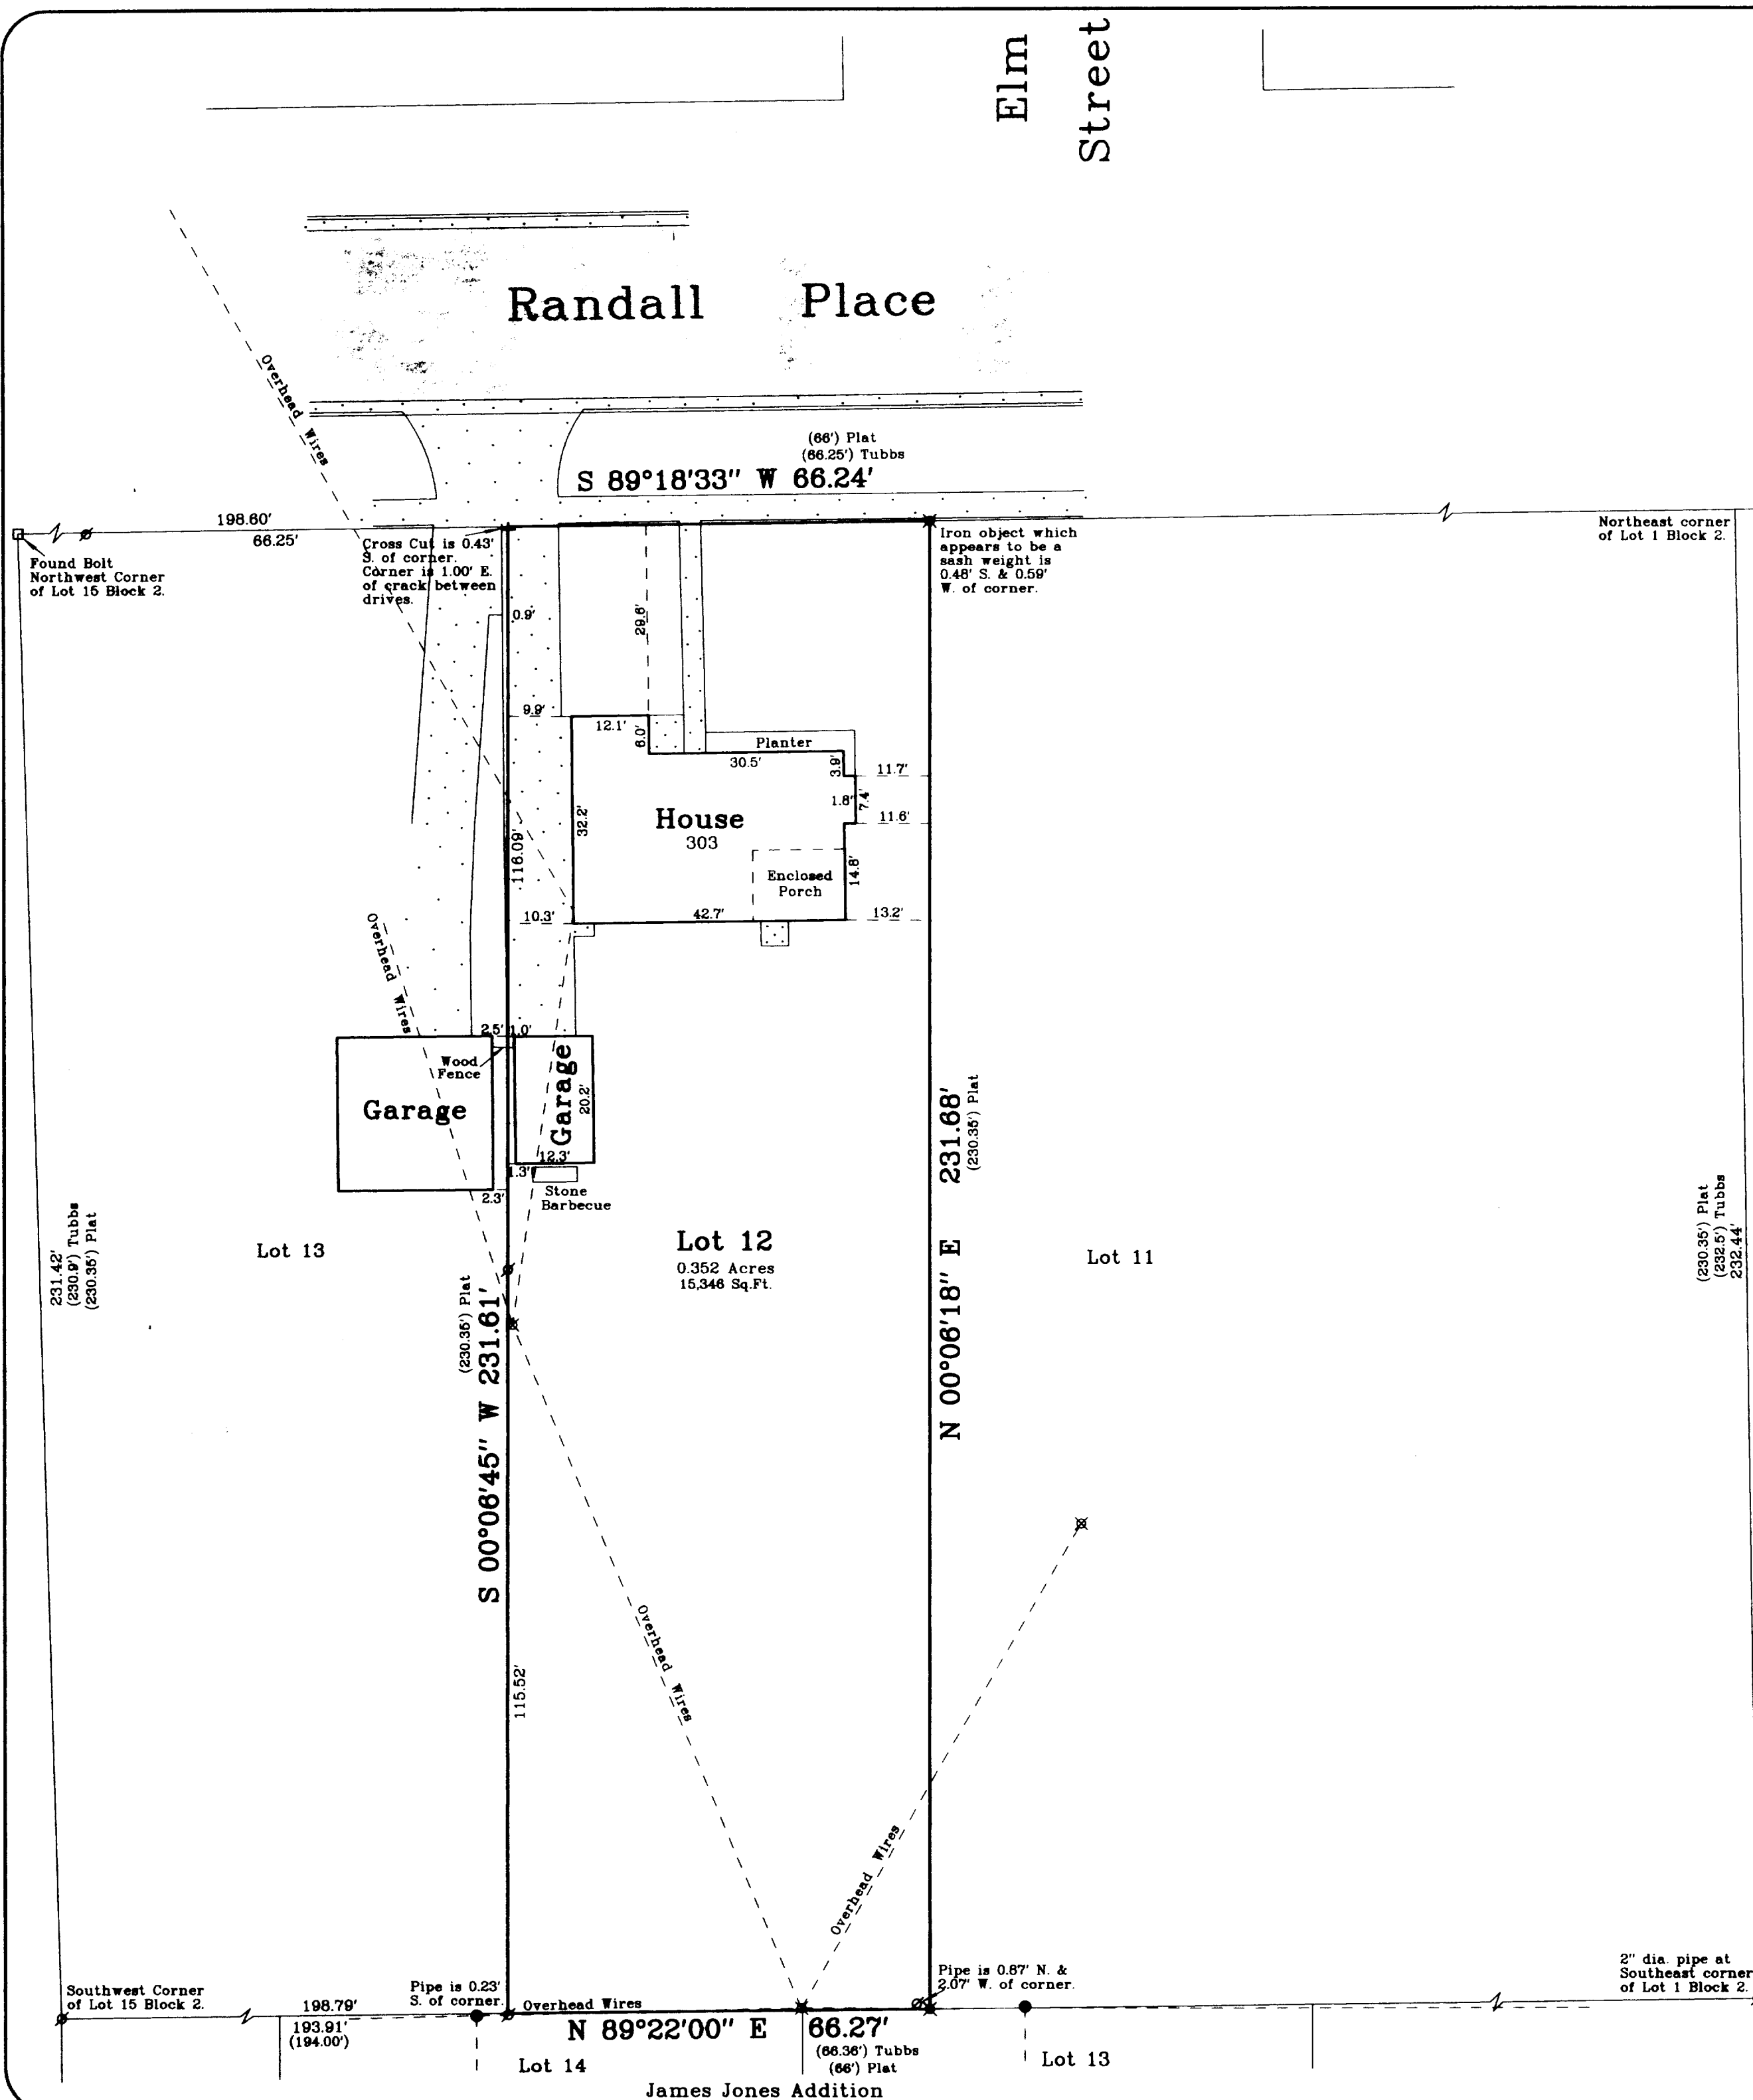


Plat of Survey

of



Lot 12 of Block 2 of Hodges's Addition to the Village (now City) of Elkhorn,

located in the Northeast 1/4 of Section 1, Town 2 North, Range 16 East, City of Elkhorn, Walworth County, Wisconsin.

Surveyed for: **Jim Mason**
9 West Walworth Street
Elkhorn, Wisconsin. 53121

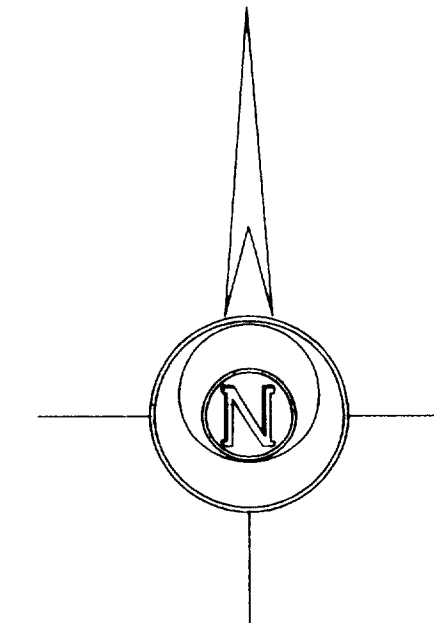

Bearings referenced to the North line of James Jones Addition, recorded as N 89°22' E.

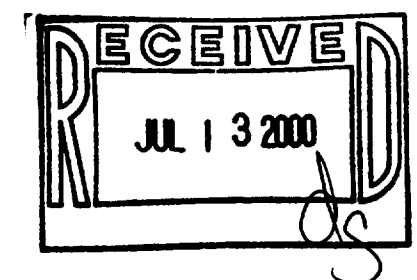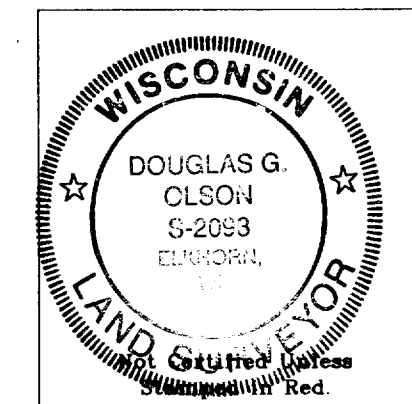

- Notes: 1) (66') Plat - Indicates dimension as shown on the plat of Hodge's Addition.
(66.25') Tubbs - Indicates dimension as shown on Mr. Tubbs' survey of the City of Elkhorn.
- 2) This survey plat is not certified unless signed and sealed in red ink.
- 3) This survey is subject to Wisconsin lien laws. This Plat of Survey is the notice of intent to file lien. Lien waiver required.


Copyright © 2000 by Jensen & Olson Land Surveying, LLC.

All rights reserved. No part of this survey plat may be reproduced or transmitted in any form by any means - graphic, electronic, or mechanical, including photocopying, tracing, or information storage and retrieval systems - without permission in writing from Douglas G. Olson, Jensen & Olson Land Surveying, LLC.

I, Douglas G. Olson, Wisconsin Registered Land Surveyor, do hereby certify that this survey was performed by me or under my direction in full compliance with the owner's/agent's instructions and Chapter A-E 7 of the Wisconsin Administrative Code "Minimum Standards for Property Surveys", and that this map is an accurate representation thereof to the best of my knowledge and belief.

Douglas G. Olson
Wisconsin Registered Land Surveyor - 2093

Survey Date: Feb. 16, 2000
Revisions:

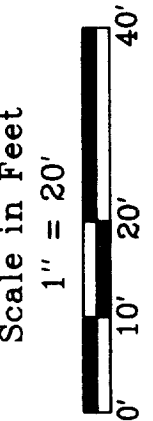

Jensen & Olson Land Surveying, LLC
45 South Wisconsin Street
P.O. Box 322
Elkhorn, Wisconsin. 53121
Telephone (262) 723-3434
Facsimile (262) 723-8044

Legend
Found Concrete Monument
Found Iron Pipe
Found Iron Rod
Set Iron Rod, 3/4" diameter
Recorded Information
Concrete Surface & Utility Pole
Asphalt Surface

Sheet 1 of 1 Sheets
Job Reference Number
2000.012

2000.012

YHO-22

004-1258