



of

Surveyed for: **Marv Zinzow Builders**
W5140 Hawkhunter Road
Elkhorn, Wisconsin 53121


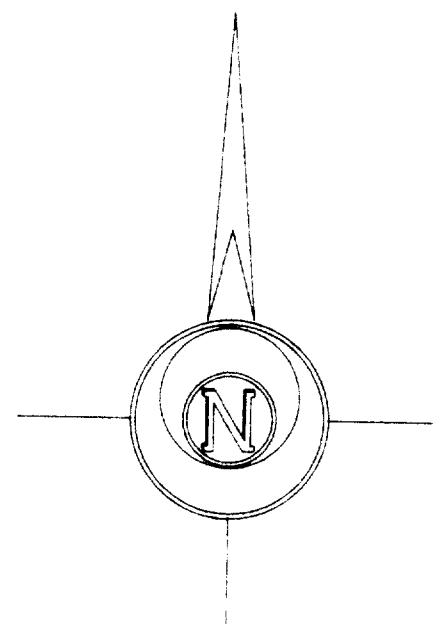


Bearings referenced to the
plat of Alder Subdivision.

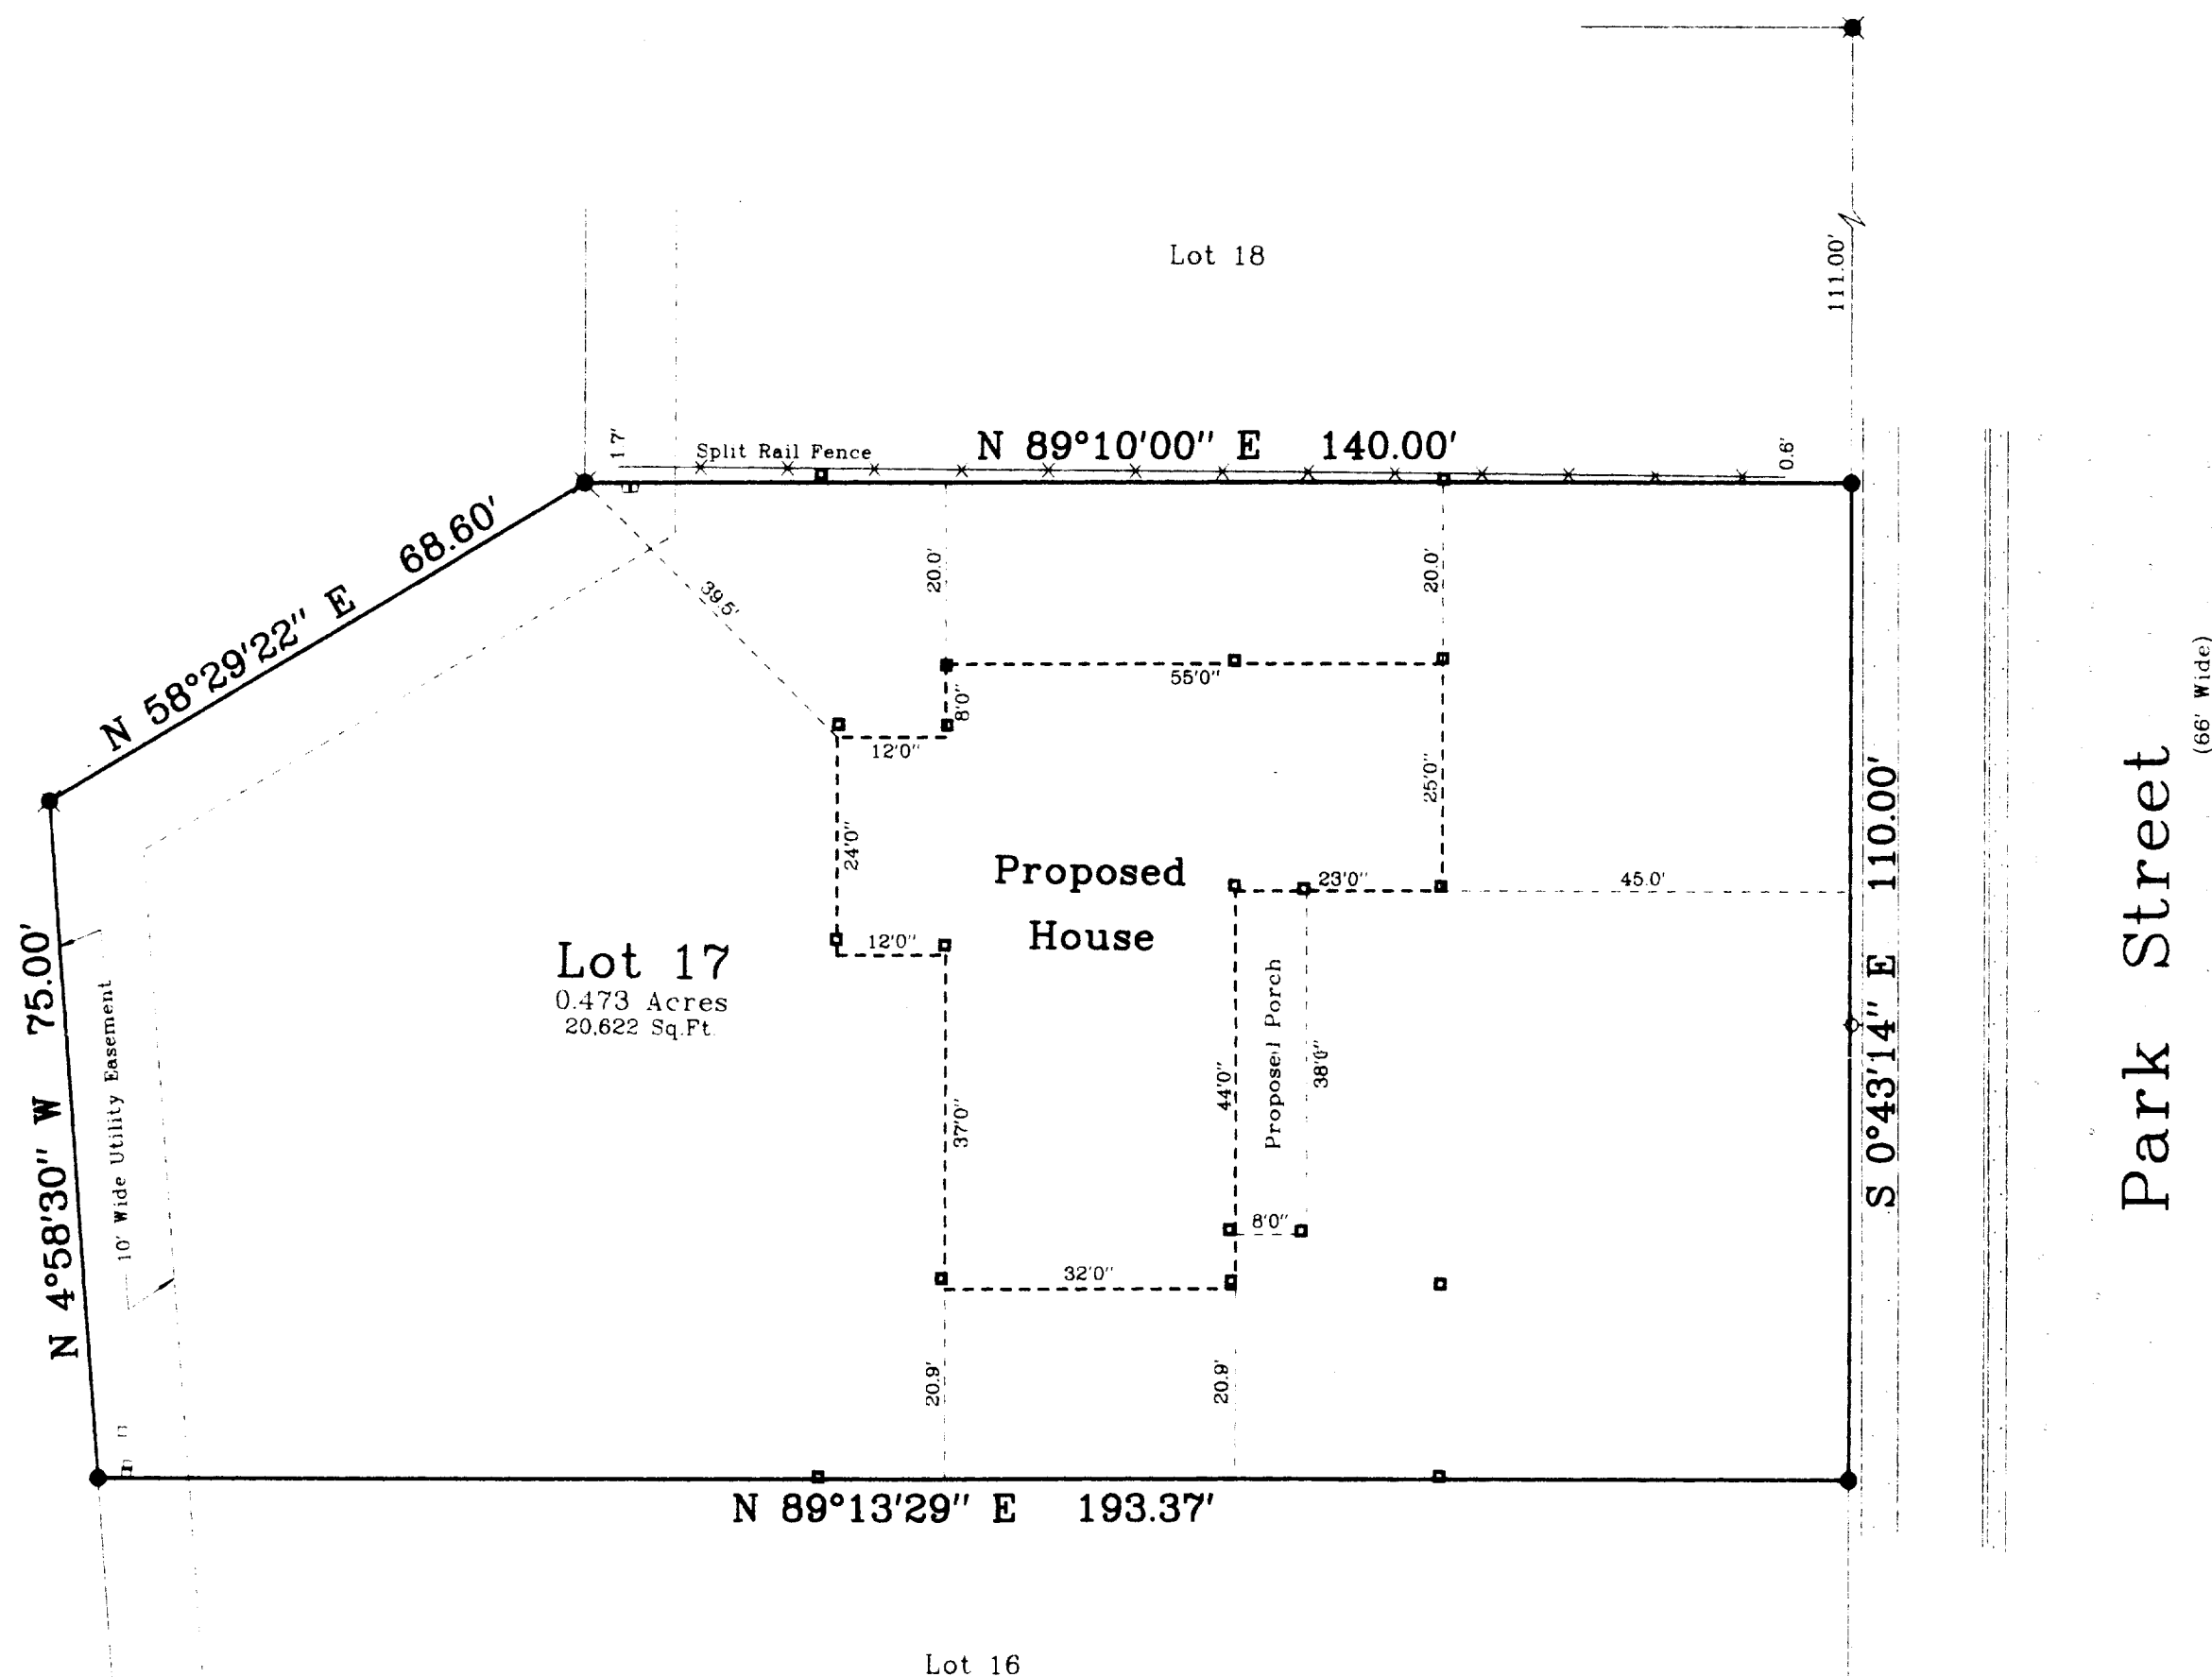

Notes:

- 1) This survey plat is not certified unless signed and sealed in red ink
- 2) This survey is subject to Wisconsin lien laws. This Plat of Survey is the notice of intent to file lien. Lien waiver required.

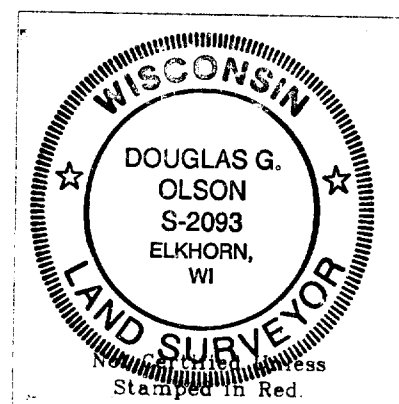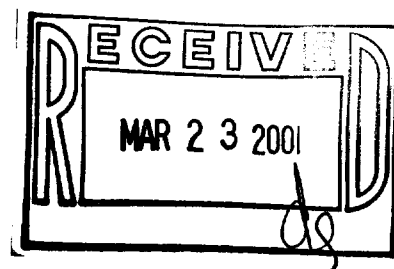

Copyright © 2000 by Jensen & Olson Land Surveying, LLC.

All rights reserved. No part of this survey plat may be reproduced or transmitted in any form by any means - graphic, electronic or mechanical, including photocopying, tracing, or information storage and retrieval systems - without permission in writing from Douglas G. Olson, Jensen & Olson Land Surveying, LLC.

I, Douglas G. Olson, Wisconsin Registered Land Surveyor, do hereby certify that this survey was performed by me or under my direction in full compliance with the owner's/agent's instructions and Chapter A-E 7 of the Wisconsin Administrative Code "Minimum Standards for Property Surveys", and that this map is an accurate representation thereof to the best of my knowledge and belief.

Douglas G. Olson
Wisconsin Registered Land Surveyor - 2093

YALD-17 ✓ 004-1330

Sheet 1 of 1 Sheets

Job Reference Number

2000.150

Legend


- ☒ Found Iron Rod, 1 3/16" dia
- ☒ Found Iron Rod, 3/4" dia.
- ☐ Recorded Information
- ☐ Utility Pedestal
- ☐ Water Valve
- ☒ Wood Stake set by others
- ☐ Concrete Surf ☐ Asphalt Surf



Jensen & Olson Land Surveying, LLC

45 South Wisconsin Street P.O. Box 322
Elkhorn, Wisconsin. 53121
Telephone (262) 723-3434
Facsimile (262) 723-8044

Scale in Feet
1" = 20'

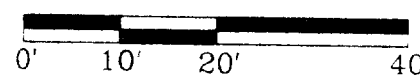

Survey Date: Nov. 16, 2000.

Revisions: