

FOURTH AVE.

EL. 1006.46

EL. 1005.49

CURB/GUTTER

EL. 1006.59

CATCH BASIN  
1005.51 INV. EL. 1002.31

EL. 1006.14

N 88° 19' 39" W

120.27'

EL. 1006.15

LOT 4

LOT 3

90.05'

34'

120.27'

30'

90.00'

PROPOSED HOUSE

26'

26'

EL. 1005.26

FLOOR  
EL. 1011.19

HOUSE

26'

50° 29' 57" W  
EL. 1007.91

90.05'

S 88° 20' 11" E

120.09'

120.09'

N 01° 39' 00" E

EL. 1006.99

EL. 1007.30

EDGEWOOD AVE.

SANITARY SEWER  
1005.52 INV. EL. 996.42

STORM SEWER  
1005.46 INV. EL. 1001.11

# DESCRIPTION:


LOT 3, BLOCK 6, EDGEWOOD 3RD ADD.  
CITY OF ELKHORN, WALWORTH COUNTY,  
WISCONSIN.

# CERTIFICATE:

I, JOSEPH M. BIAGI, SURVEYOR, DO HEREBY  
CERTIFY THAT I HAVE SURVEYED THE  
LANDS HEREON DESCRIBED.

DATE: NOV. 12, 1975

*Joseph M. Biagi*  
JOSEPH M. BIAGI RLS 12  
ELKHORN, WISCONSIN

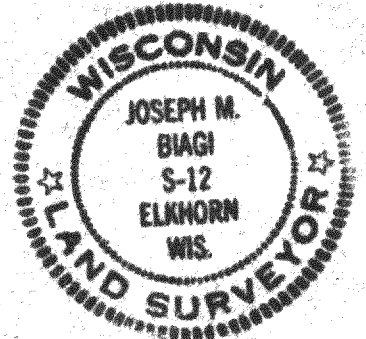

# LEGEND:

SCALE: 1"=20'  
O - INDICATES IRON PIPE FOUND  
• - INDICATES IRON PIPE SET

| REVISIONS |      |    | MR. DAN GREIBEL<br>ELKHORN, WISCONSIN                         |       |             |
|-----------|------|----|---------------------------------------------------------------|-------|-------------|
| NO.       | DATE | BY | LOT 3, B1K 6, EDGEWOOD 3RD ADD.<br>CITY OF ELKHORN, WISCONSIN |       |             |
| 1         |      |    | DRAWN BY                                                      | SCALE | MATERIAL    |
| 2         |      |    | CHK'D                                                         | DATE  | DRAWING NO. |
| 3         |      |    | TRACED                                                        | APP'D |             |
| 4         |      |    |                                                               |       |             |
| 5         |      |    |                                                               |       |             |

110-75

VEA 3-6