


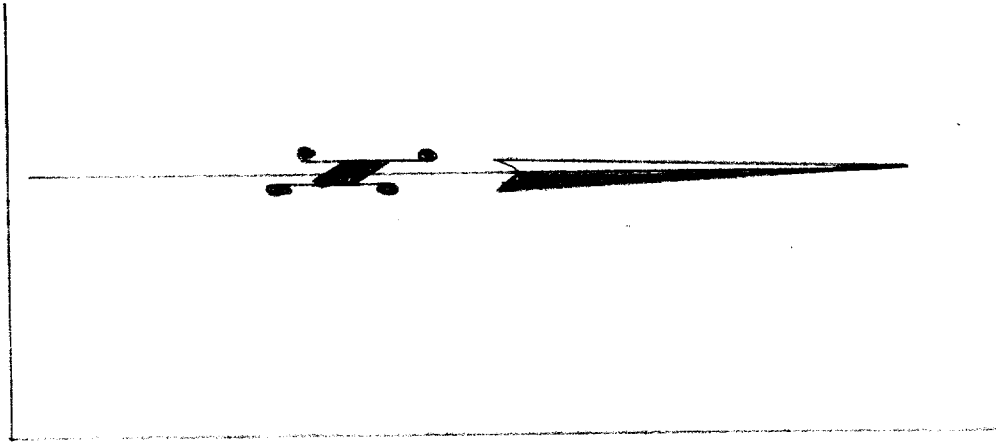


NORTH WISCONSIN ST.

66.2'

66.2'

EAST GENEVA ST.

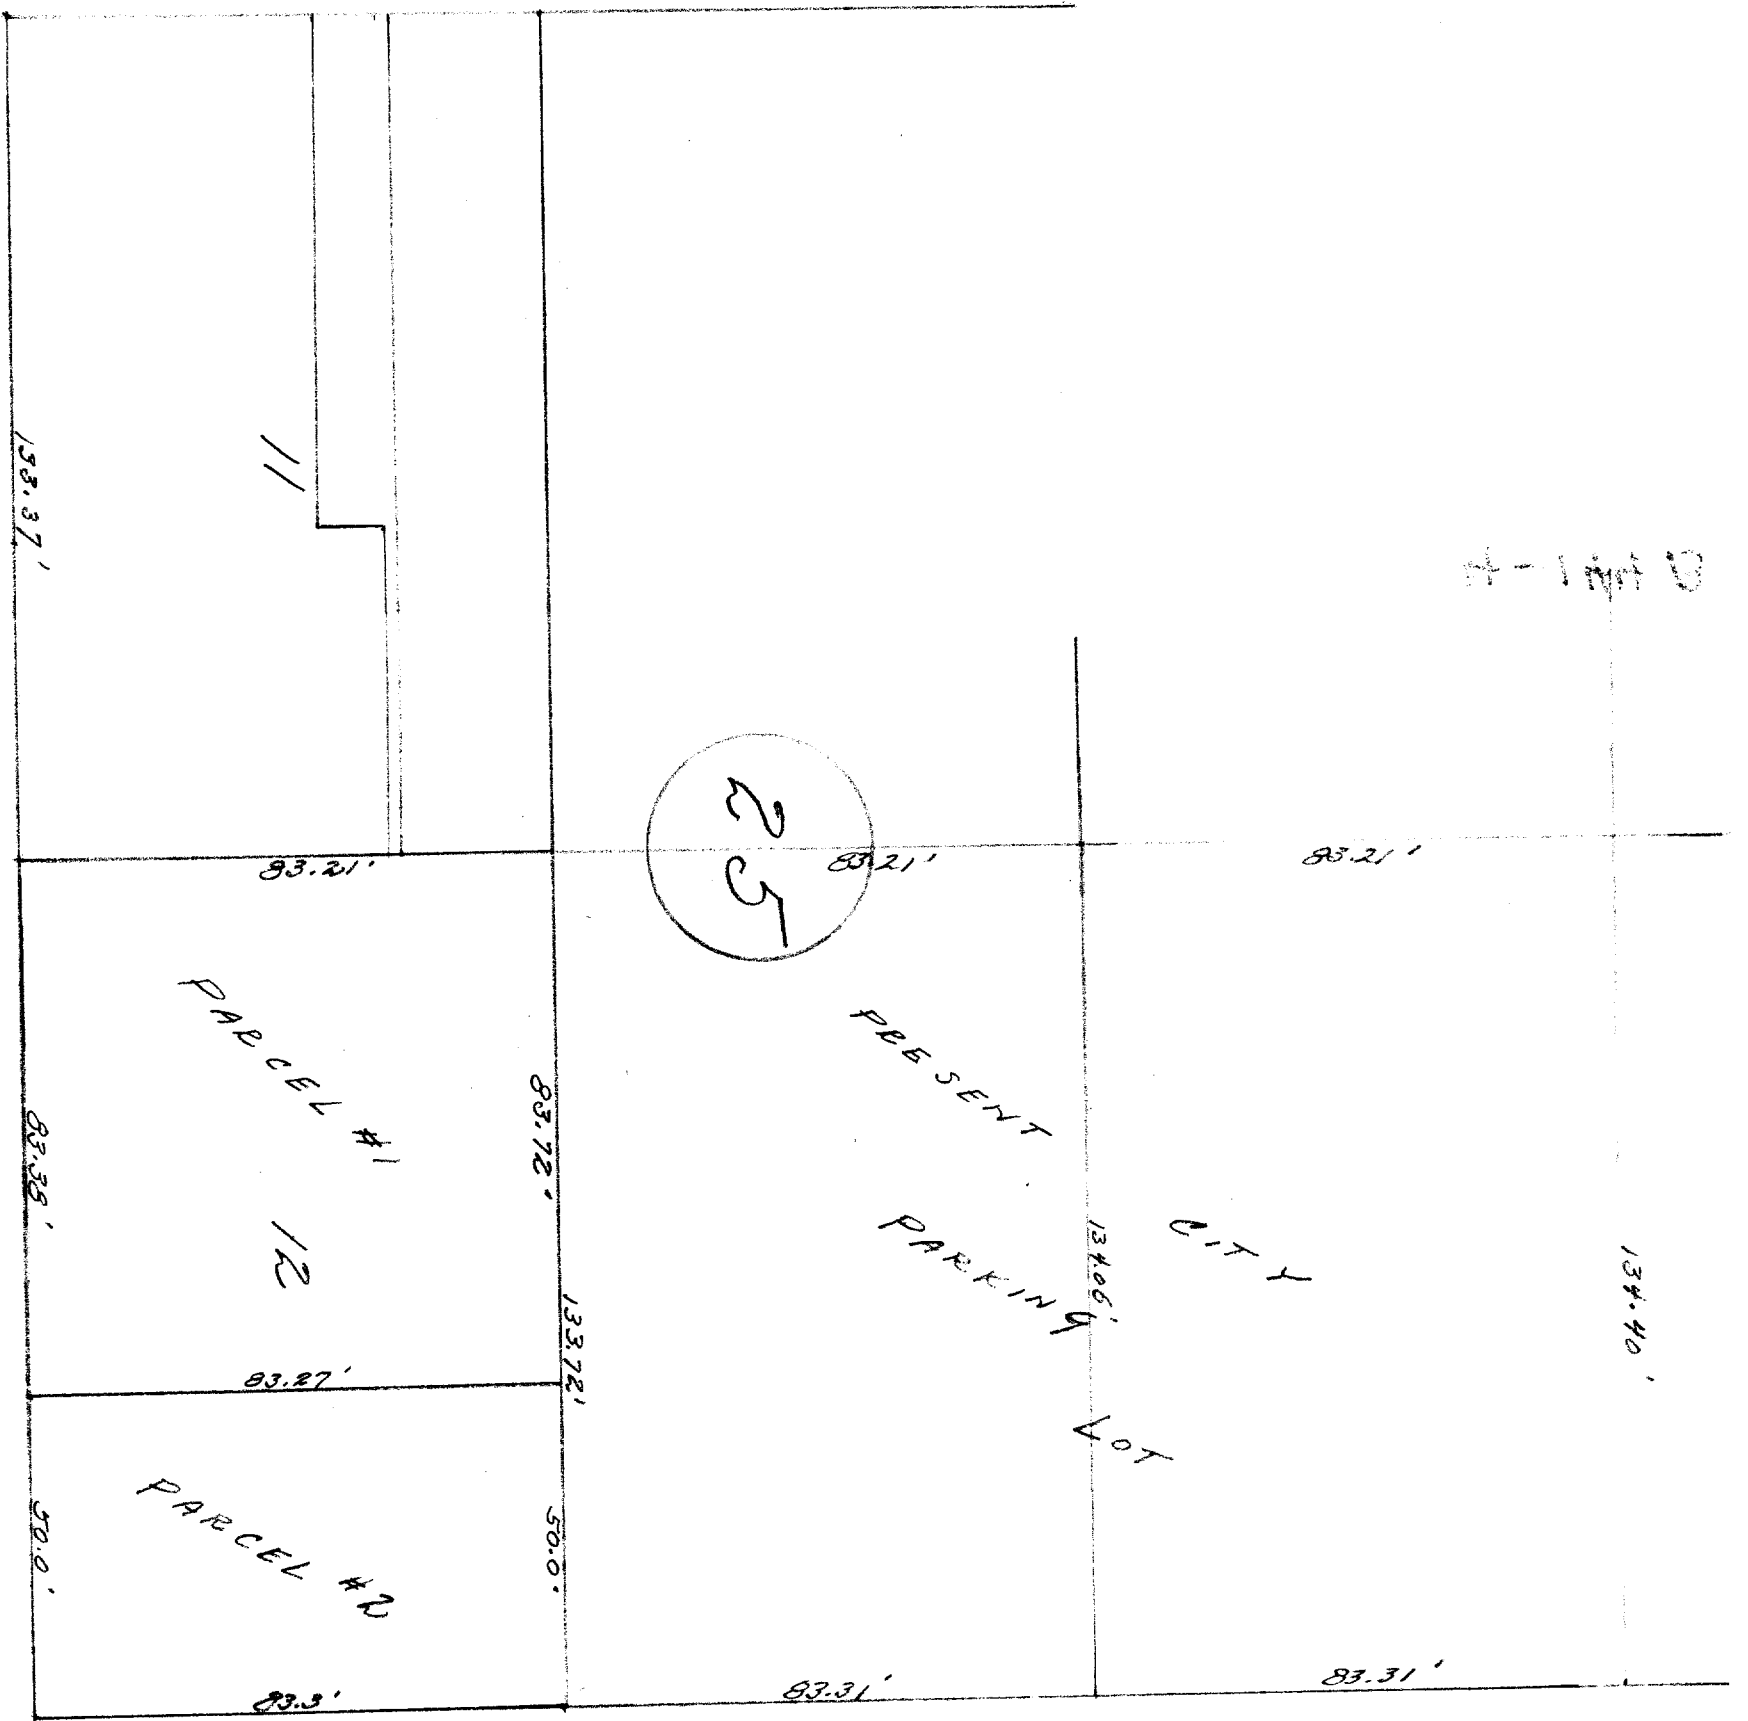

NORTH WASHINGTON ST.

66.2'