


LOT 53, HARVEST POINTE, being a part of Lot 4 of Certified Survey Map No. 2083, and a part of the Northeast $\frac{1}{4}$, Northwest $\frac{1}{4}$, Southeast $\frac{1}{4}$ and the Southwest $\frac{1}{4}$ of the Southwest $\frac{1}{4}$ of Section 30, Town 3 North, Range 17 East, City of Elkhorn, Walworth County, Wisconsin.

RECEIVED
MAY 24 2002
do

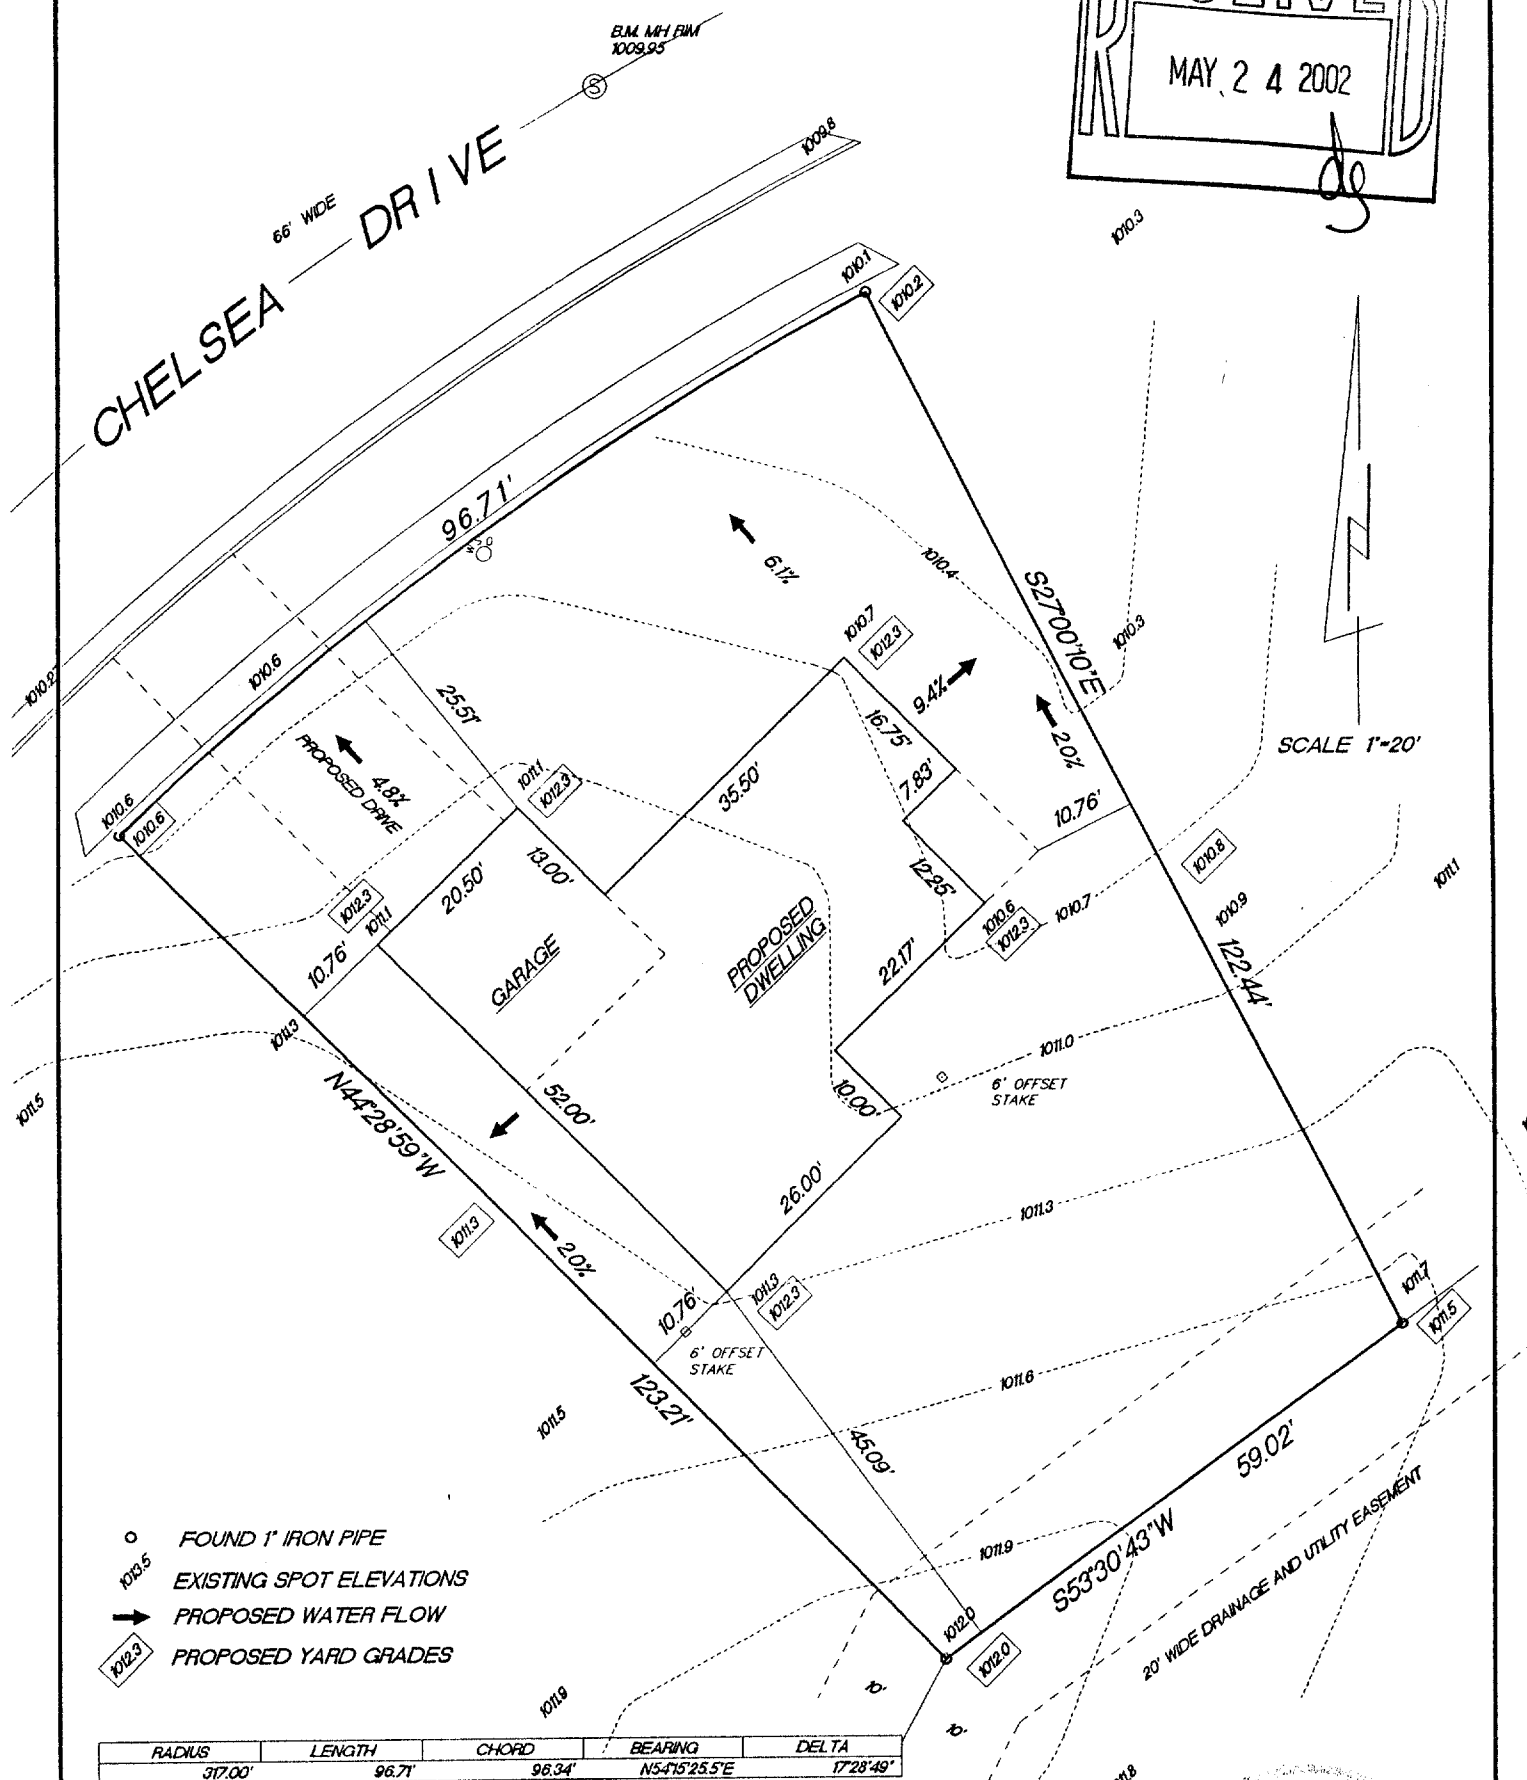

"This survey is made for the use of the present owners of the property, and also those who purchase, mortgage or guarantee the title thereto within one year from date hereof."

**TERRANCE E.
PIPER
8-1930
EAGLE
WISCONSIN**

5/9/02

TEP/DW

TEP

02055

DATE _____

FIELD WORK BY

DRAWN BY

JOB NUMBER

YHP-53 004-1463