



PLAT OF SURVEY

OF

LAND LOCATED IN THE SE $\frac{1}{4}$ OF SEC. 1, T2N R16E, WALWORTH COUNTY, WISCONSIN

A parcel of land located in the SE $\frac{1}{4}$ SEC. COR. OF SECTION 1, T2N, R16E, City of Elkhorn, Walworth County, Wisconsin, and described as follows: Commencing at the E $\frac{1}{2}$ corner of said Sec. 1; thence S0°57'37"E, 561.00 feet; thence S88°03'53"W, 120.00 feet to the point of beginning; thence continue S88°03'53"W, 600.00 feet; thence S0°57'37"E, 892.15 feet; thence N88°03'53"E, 559.63 feet; thence N2°46'16"E, 620.19 feet; thence N0°57'37"W, 273.96 feet to the point of beginning, containing 12 acres of land more or less.

**EAST $\frac{1}{4}$ SEC. COR. OF
SECTION 1, T2N, R16E**

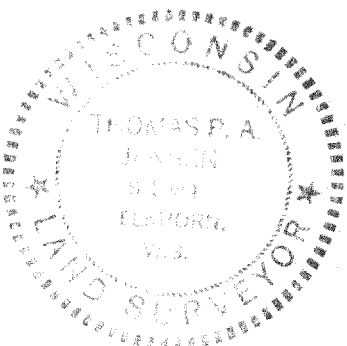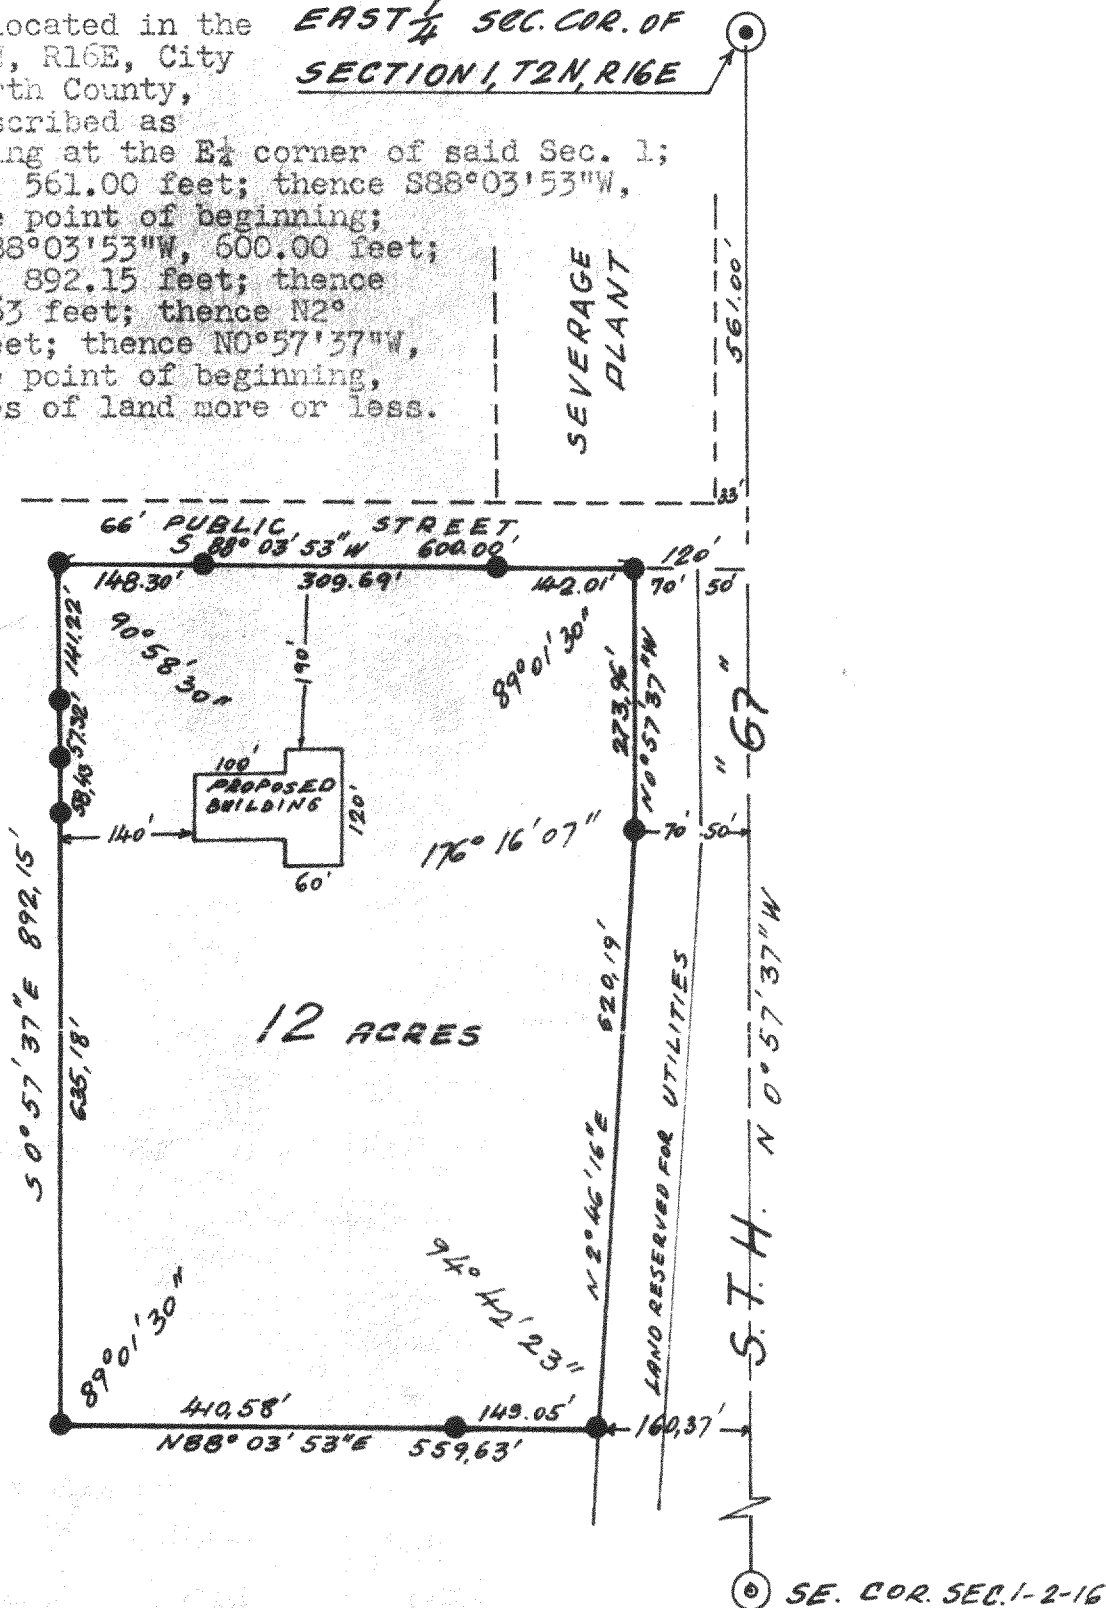

SURVEY AND PLAT BY

JENSEN & JOHNSON, INC.
CIVIL ENGINEERS AND SURVEYORS

Elkhorn, Wisconsin

LEGEND
 ● $\frac{1}{4}$ ROUND IRON ROD SET
 ○ Iron Pipe
 ⊙ Concrete Monument FOUND
 Scale 1" = 200'

WE CERTIFY: That we have surveyed the above described property and that the plat shown hereon is an accurate survey and a true representation thereof and correctly shows the exterior boundary lines and all divisions of said property.

Date Feb. 26, 1976

Thomas P. A. Jensen
 THOMAS P. A. JENSEN 4-147J
 Wisconsin Registered Land Surveyor, No. S-1084

U-SW-47B