

Plat of Survey

of


Lot 1 of Block 1 of James Jones 2nd Addition,
a subdivision located in the Northeast 1/4 of Section 1, Town 2 North,
Range 16 East, City of Elkhorn, Walworth County, Wisconsin.

Surveyed for: **Don Reuss**
533 Valencia Drive
Delavan, Wisconsin. 53115.



Note: The proposed house is shown as instructed by the owner.
All setbacks must be approved by the building inspector
PRIOR to construction.

Curb grades shown are at top of curb.

Note: The proposed house is shown 20.00' West & 9.00' South
of location as staked on March 13, 2002.

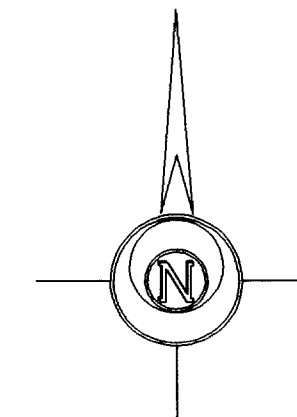

Bearings reference to the plat
of James Jones 2nd Addition.

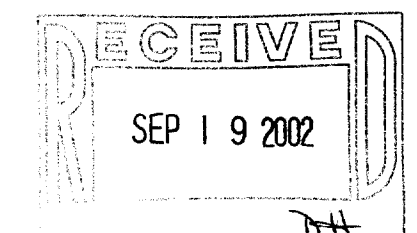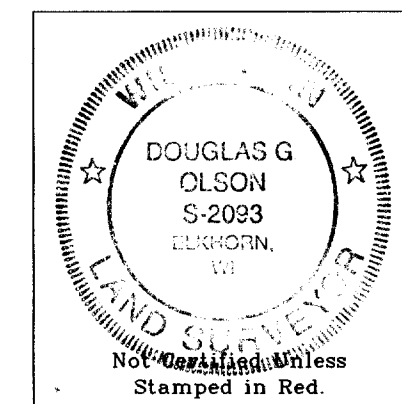


- Notes: 1) This survey plat is not
certified unless signed
and sealed in red ink.
- 2) This survey is subject to Wisconsin lien laws.
This Plat of Survey is the notice of intent
to file lien. Lien waiver required.

Copyright © 2002 by Jensen & Olson Land Surveying, LLC.


All rights reserved. No part of this survey plat may be reproduced
or transmitted in any form by any means - graphic, electronic, or
mechanical, including photocopying, tracing, or information storage
and retrieval systems - without permission in writing from Douglas
G. Olson, Jensen & Olson Land Surveying, LLC.

I, Douglas G. Olson, Wisconsin Registered Land Surveyor,
do hereby certify that this survey was performed by me or under my
direction in full compliance with the owner's/agent's instructions
and Chapter A-E 7 of the Wisconsin Administrative Code "Minimum
Standards for Property Surveys"; and that this map is an accurate
representation thereof to the best of my knowledge and belief.

Douglas G. Olson
Wisconsin Registered Land Surveyor - 2093

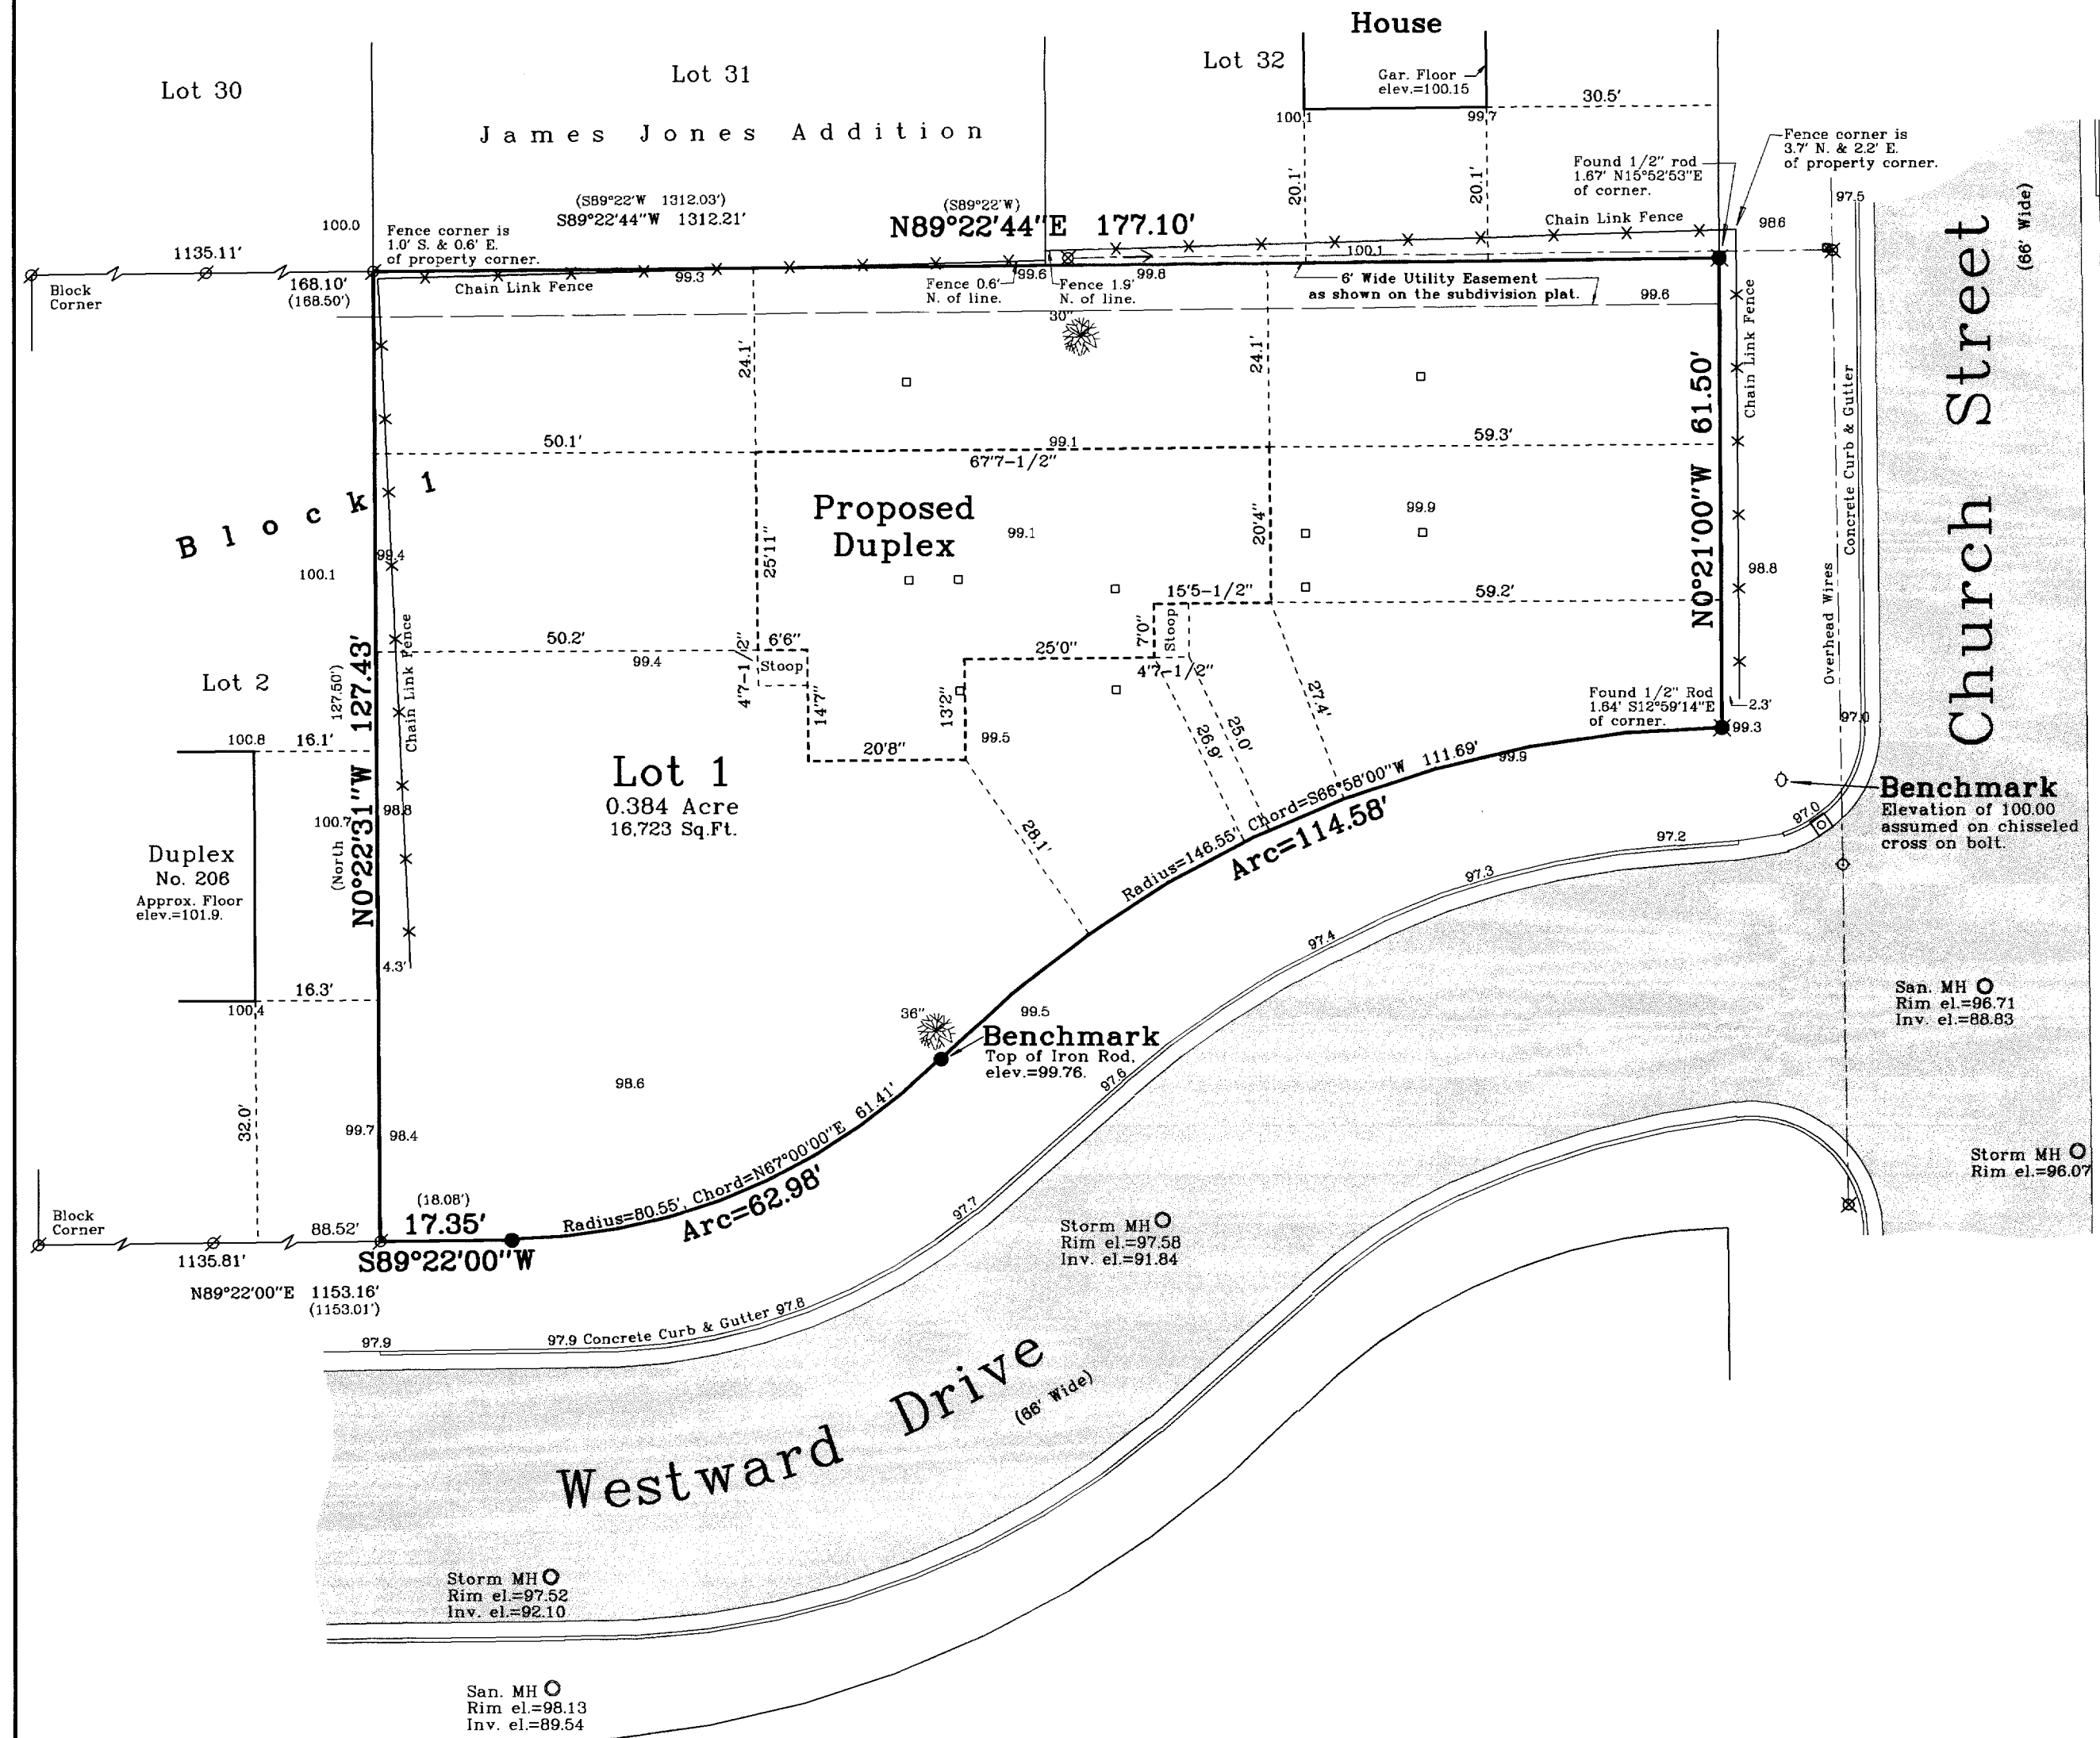

Survey Date: March 13, 2002.
Revisions:

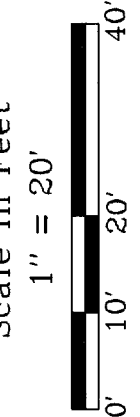

Jensen & Olson Land Surveying, LLC
45 South Wisconsin Street, P.O. Box 322
Elkhorn, Wisconsin. 53121
Telephone (262) 723-3434
Facsimile (262) 723-8044

Legend
Found Iron Pipe 1 1/2" dia.
Found Iron Rod 3/8" dia.
Set Iron Rod 3/4" dia.
Recorded Information
Set Wood Stake
Manhole
Utility Pole
Asphalt
Tree
Catch Basin
Hydrant
Water Valve

Sheet 1 of 1 Sheets
Job Reference Number
2002.015
2002.015