


PLAT OF SURVEY

OF

CERTIFIED SURVEY MAP NO. 568
 LOCATED IN THE NE¹/₄ OF THE NW¹/₄ OF SECTION 36, T3N R16E,
 CITY OF ELKHORN, WALKNOTH COUNTY, WISCONSIN

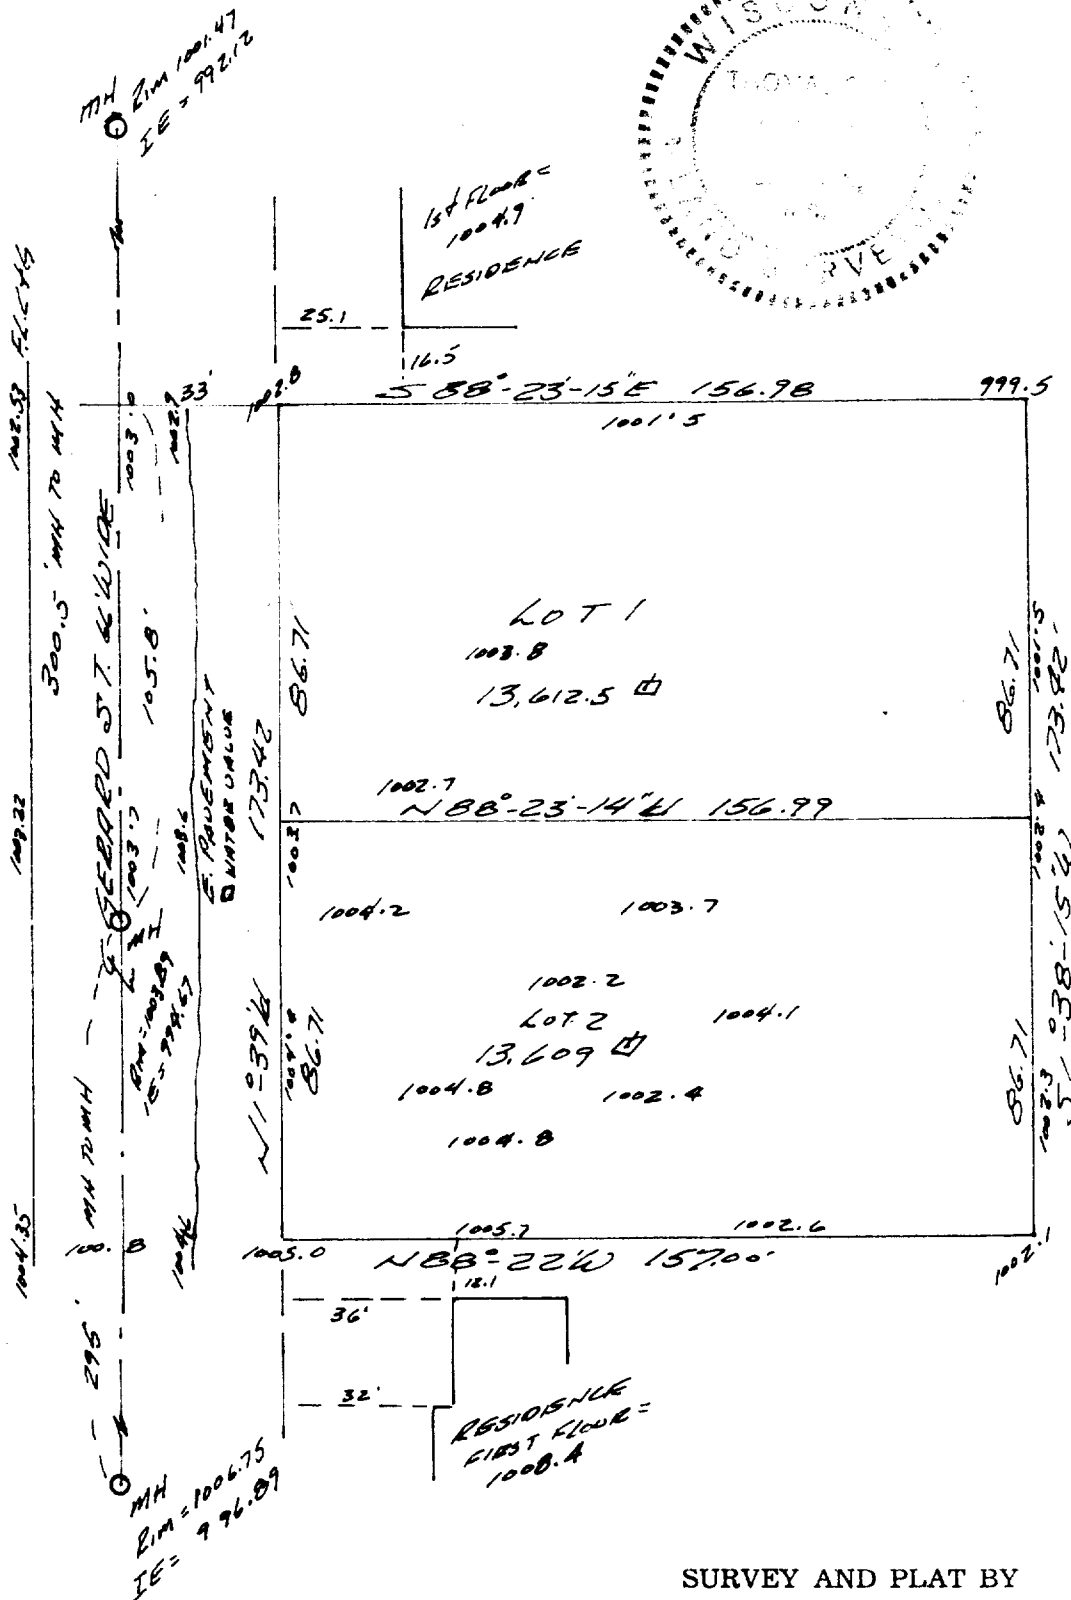

SURVEY AND PLAT BY

JENSEN & JOHNSON, INC.
 CIVIL ENGINEERS AND SURVEYORS

Elkhorn, Wisconsin

SCALE
 1" = 40'