


HOLLAND & THOMAS, L.L.C. - LAND SURVEYORS

202 West Street Johnson Creek, WI 53038 (920) 699-3305

PLAT OF SURVEY

FOR LOT 68 OF JACKSON CREEK EAST SUBDIVISION, LOCATED IN THE SW 1/4
AND SE 1/4 OF THE SW 1/4 OF SECTION 7, TOWN 2 NORTH, RANGE 17
EAST, CITY OF ELKHORN, WALWORTH COUNTY, WISCONSIN.

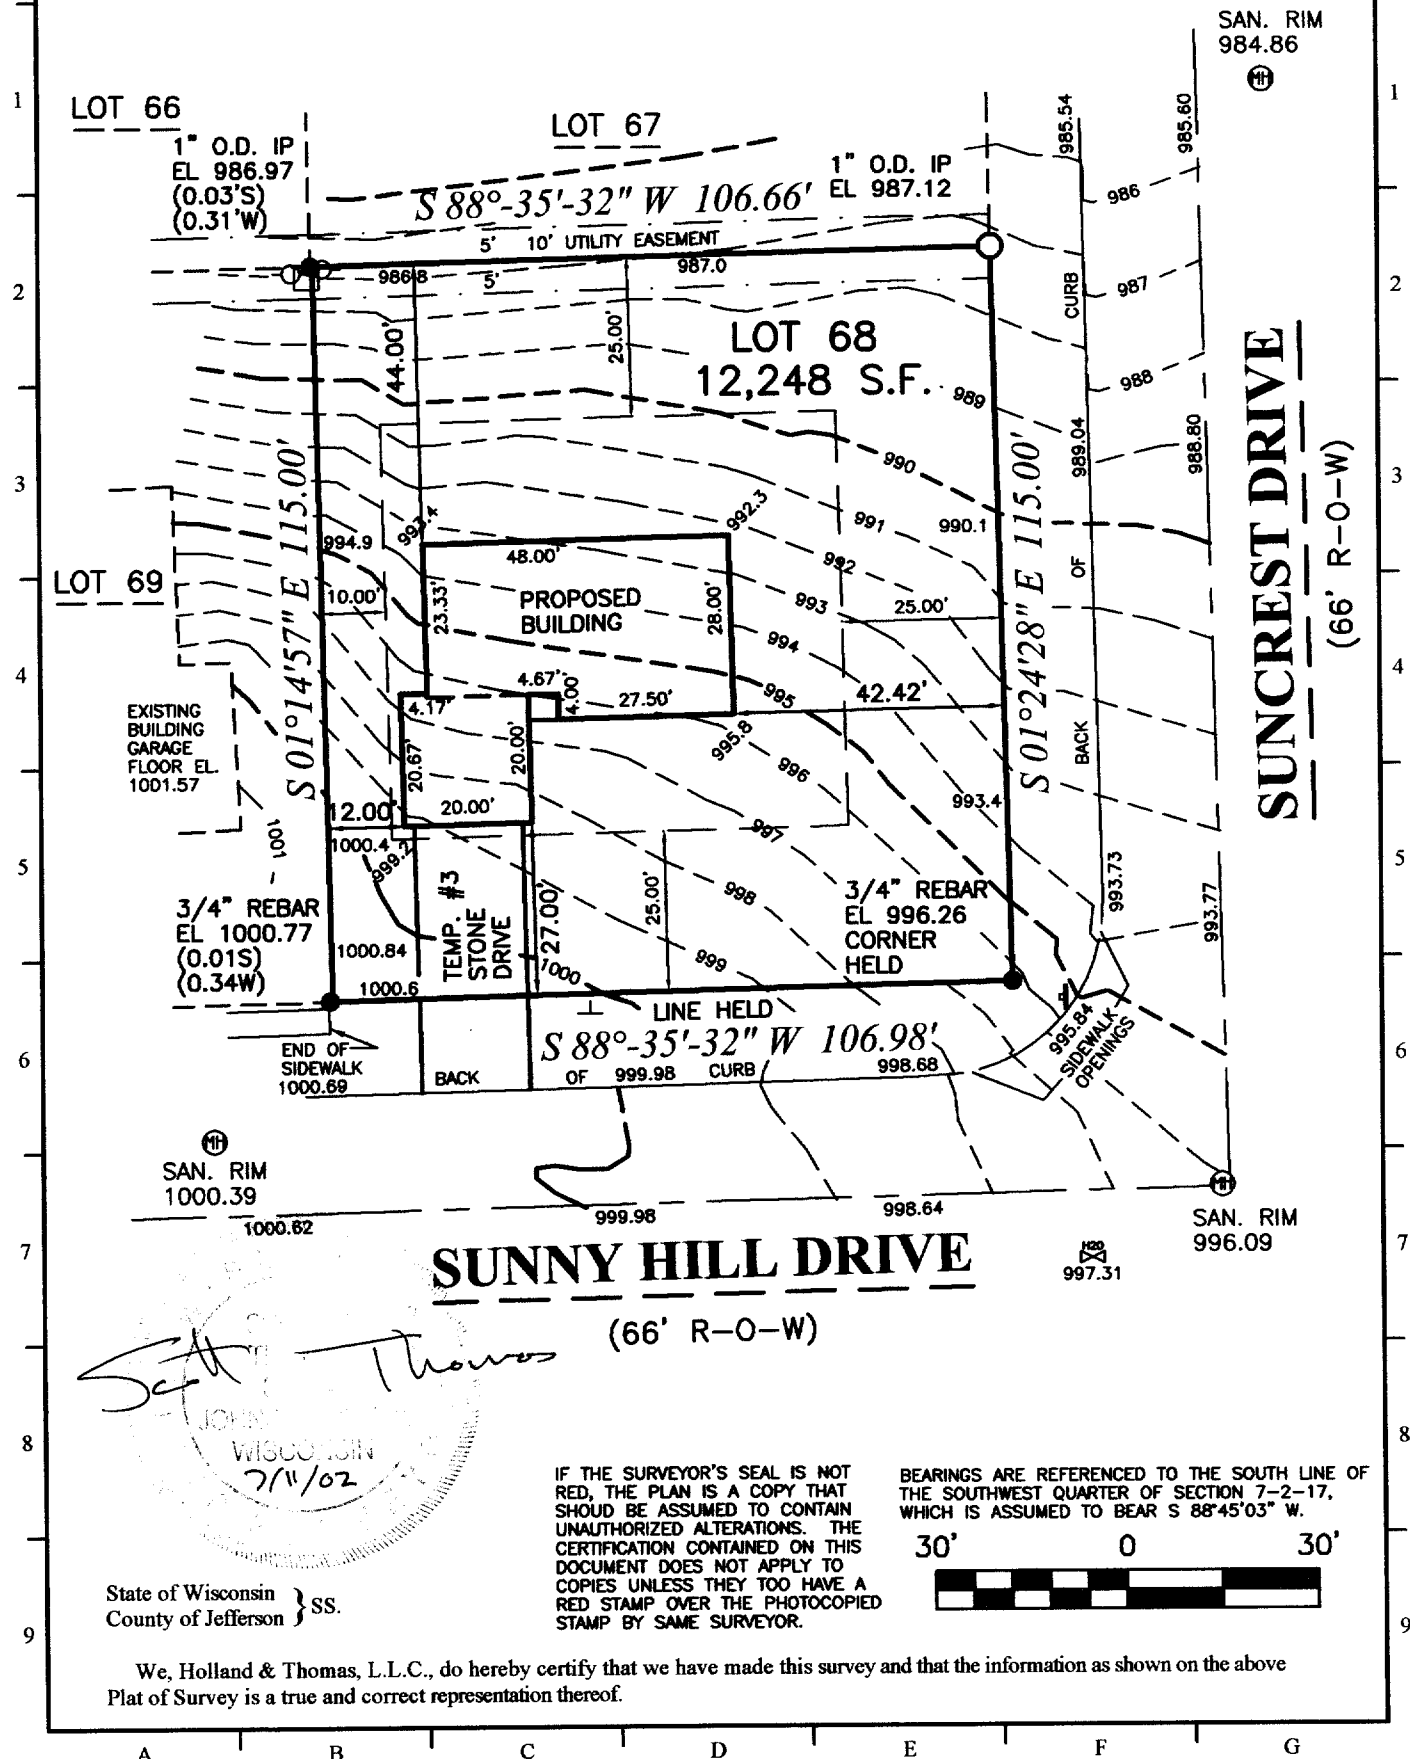


NOTE: EXCAVATOR AND MASON MUST USE BENCH MARKS SHOWN ABOVE TO VERIFY ELEVATIONS.

LEGEND: These standard symbols may be found in the drawing.

- 1" O.D. X 24" Iron Pipe (Set) Weighing 1.13 lbs./Lineal Foot
- Lot Corner (Found) w/desc.
- Utility Pedestal
- Elec. Trans. Box
- ⊕ Man Hole w/type
- ⊗ Water Valve
- ⊥ Lateral End
- ⊥ Sign
- Easement Boundary
- Setback Line

BUILDER: BROOKSTONE HOMES, INC.
1860 EXECUTIVE DRIVE
SUITE B1
OCONOMOWOC, WI 53066
PHONE: (262) 567-5700
FAX: (262) 567-7228

C:\Holland&Thomas\2002\0207\020708.dwg; Drawn By: NLH; Checked By: SDT; 7-11-02.

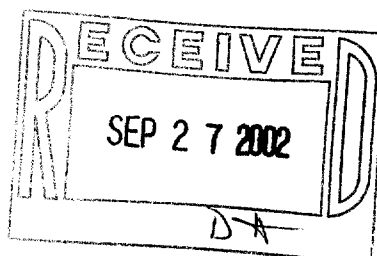

YJCE-68

004-1525