

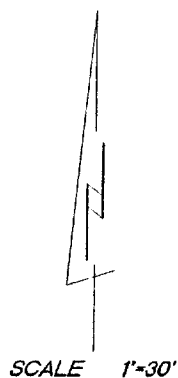


LOT 13, JACKSON CREEK EAST SUBDIVISION, located in the Southwest ¼ and Southeast ¼'s of the Southwest ¼ of Section 7, Town 2 North, Range 17 East, City of Elkhorn, Walworth County, Wisconsin.

Suggested top of footing: 983.67

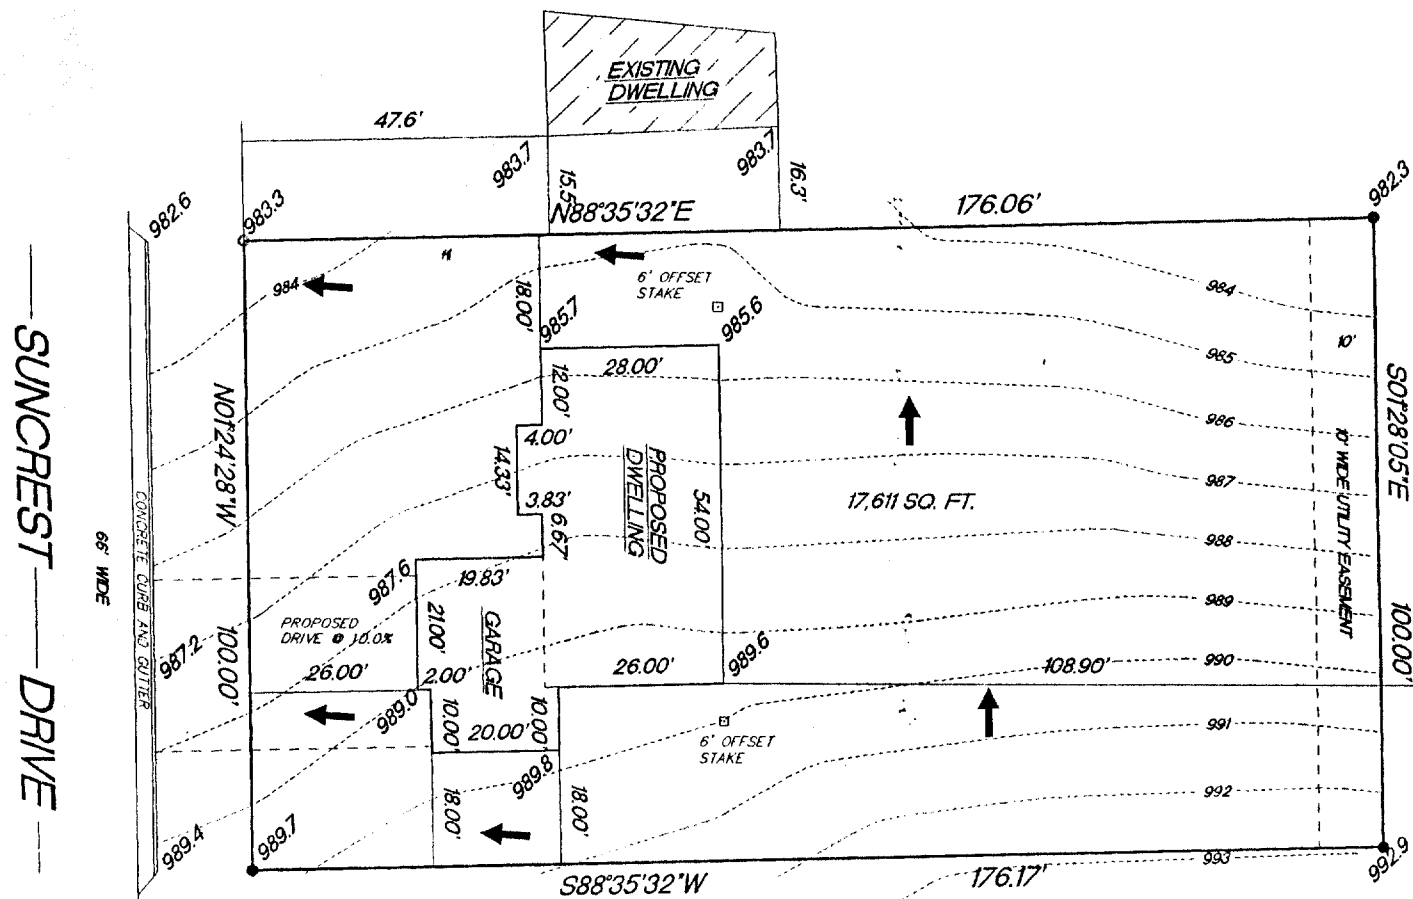

- FOUND 3/4" REBAR
 ○ FOUND 1" IRON PIPE
 985.2 EXISTING SPOT ELEVATIONS
 ← PROPOSED WATER FLOW

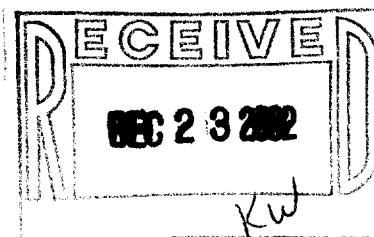


B.M. MH RIM
994.21

⑤

"This survey is made for the use of the present owners of the property, and also those who purchase, mortgage or guarantee the title thereto within one year from date hereof."

Terrance E. Pisarek R.L.S.

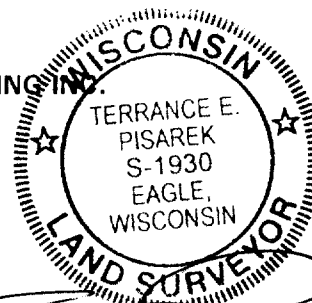

THIS IS NOT AN ORIGINAL SURVEY UNLESS THE SEAL IS RED.

REV. 10/18/02
9/26/02

DATE _____

TEP/DW

FIELD WORK BY

TEP

DRAWN BY

02168

JOB NUMBER

✓ YJCE 13

004-1555