



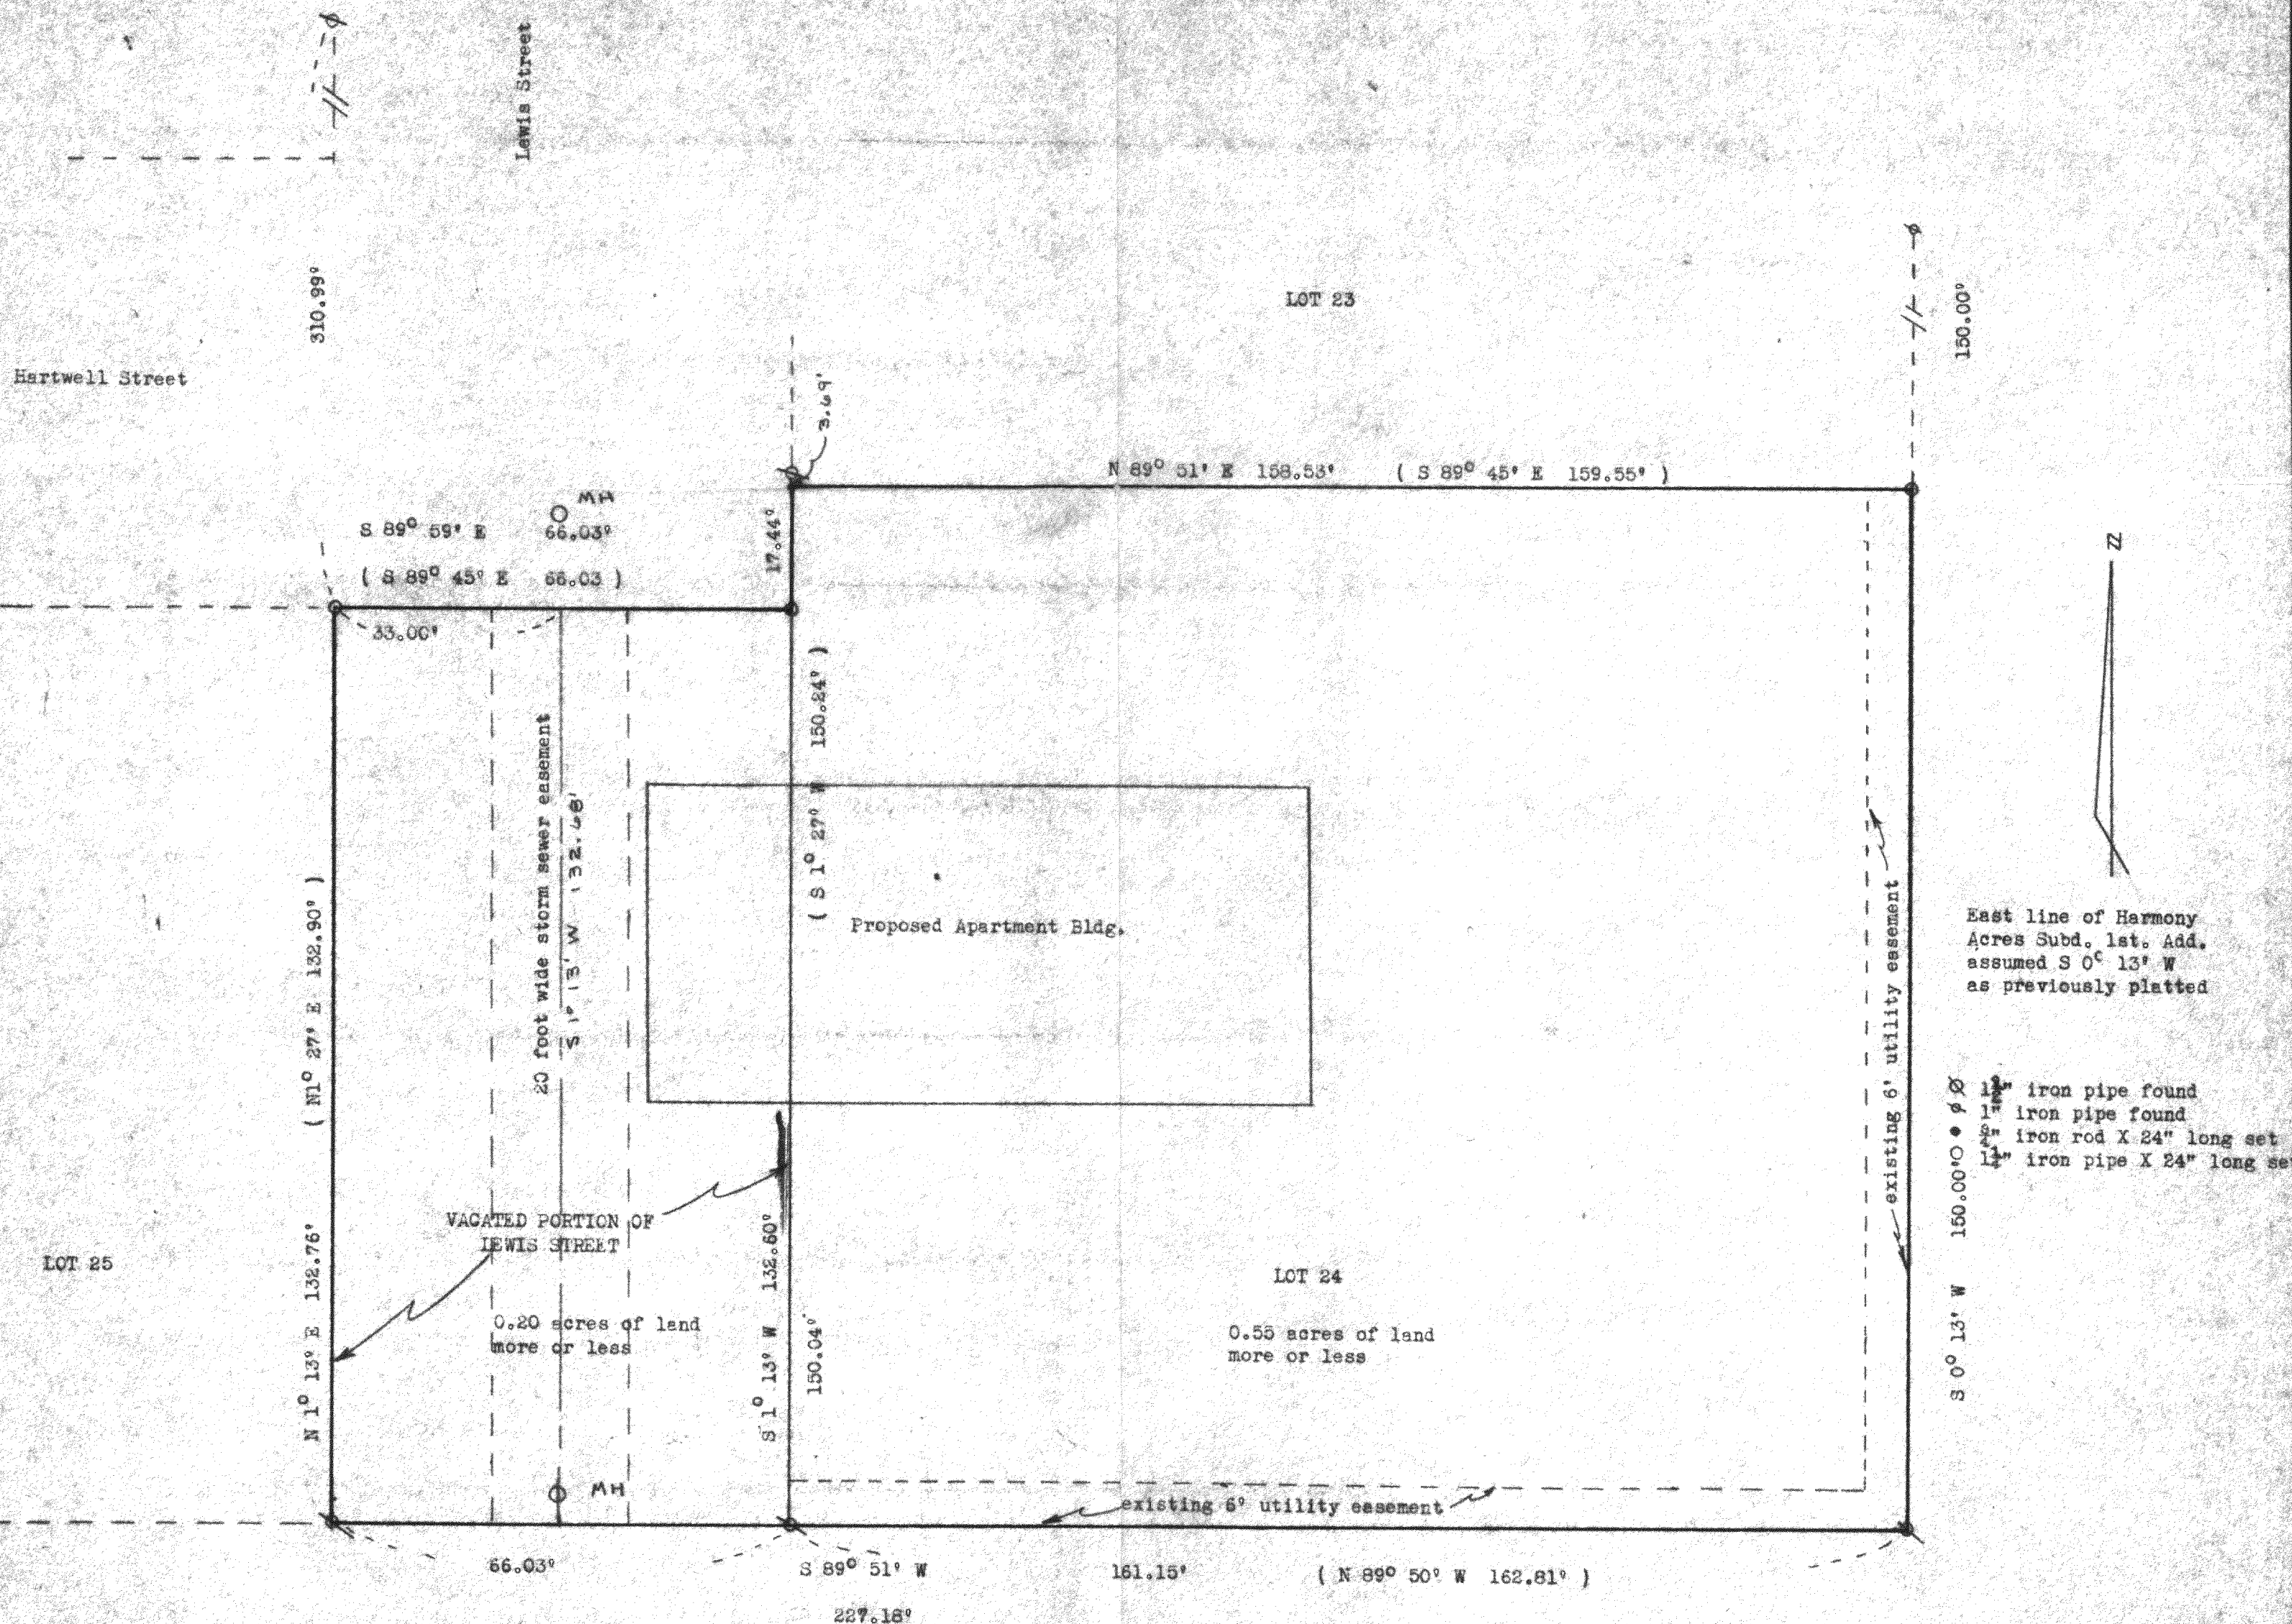

I hereby certify that the land described hereon has been surveyed under my direction and the above map is a true representation thereof and shows the size and location of the property to the best of my knowledge and ability. The parcel of land described hereon is subject to a 20 foot wide easement for the construction and maintenance of a storm sewer, the centerline of which is described as follows:

A 20 foot wide easement for the construction and maintenance of a storm sewer the centerline of said easement is described as follows: Commencing at the Northeast corner of Lot 25 of Harmony Acres Subdivision 1st Addition; thence South 89°59' East, 33 feet to the place of beginning of said easement; thence South 1°13' West, 132.68 feet to the South line of said Subdivision and the point of ending of said easement.

Dated this 9th day of September, 1976.

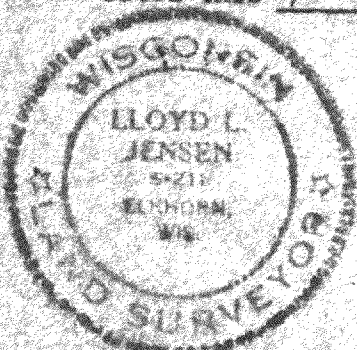

Lloyd L. Jensen
Lloyd L. Jensen
Registered Land Surveyor No. S-211

Owner: Robert Mantyh & Associates, Inc.

PLAT OF SURVEY OF

Lot 24 of Harmony Acres Subd. 1st. Addition, being located in the NW 1/4 of Section 6, Town 2 North, Range 17 East, City of Elkhorn, Walworth County, Wisconsin. Also that part of Lewis Street as vacated, which is described as follows: beginning at the southwest corner of the above described lot 24; thence S 89° 51' W 66.03 feet; thence N 1° 13' E 132.76 feet; thence S 89° 59' E 66.03 feet; thence S 1° 13' W 132.60 feet to the point of beginning, being located in the NW 1/4 of Section 6, Town 2 North, Range 17 East, City of Elkhorn, Walworth County, Wisconsin.

Lloyd L. Jensen
SURVEYOR

SCALE 1" = 20'

PROJECT No. 1658.026

DATE Sept. 9, 1976