

PLAT OF SURVEY



Engineers • Land Surveyors • Environmental Scientists
801 MAIN STREET MUKWONAGO, WISCONSIN 53149 (262)363-2004

FOR: INFINITY BUILDERS

DATE: 8-22-2002

DESCRIPTION:


LOT 94 OF THE PINES LOCATED IN THE NORTHWEST, NORTHEAST, SOUTHWEST AND SOUTHEAST $\frac{1}{4}$ 'S OF THE SOUTHWEST $\frac{1}{4}$ AND THE SOUTHWEST AND NORTHWEST $\frac{1}{4}$ 'S OF THE SOUTHEAST $\frac{1}{4}$ OF SECTION 5, TOWN 2 NORTH, RANGE 17 EAST, CITY OF ELKHORN, WALWORTH COUNTY, WISCONSIN. A MANUFACTURED HOME SUBDIVISION

C1 CURVE TABLE DATA


NO.	DELTA	RADIUS	ARC	CHD. BRG.	CHD. L.
C1	01°54'51"	2259.00'	75.47'	N70°32'27.5"W	75.47'

LEGEND

- FOUND 1" IRON PIPE
- 1004.39 TOP OF HUB ELEVATION
- *1004.17 SPOT ELEVATION
- ↗ SURFACE FLOW

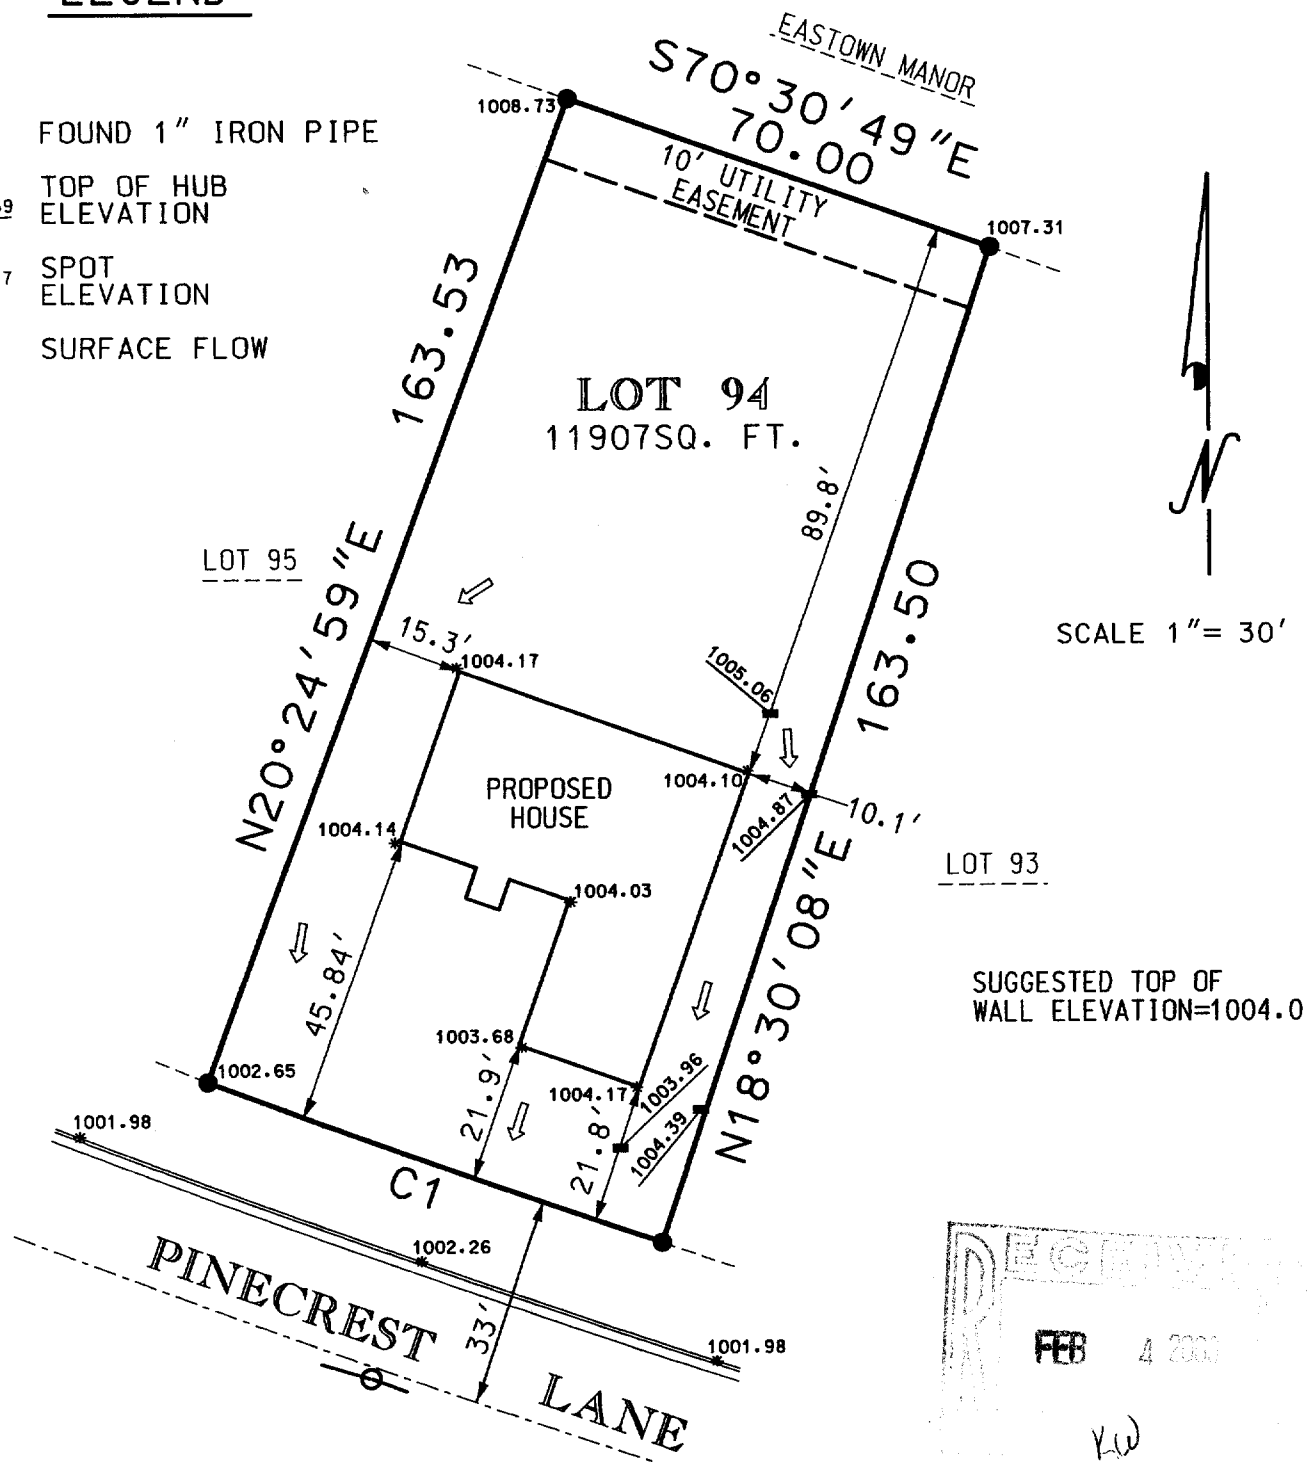

SUGGESTED TOP OF WALL ELEVATION=1004.0

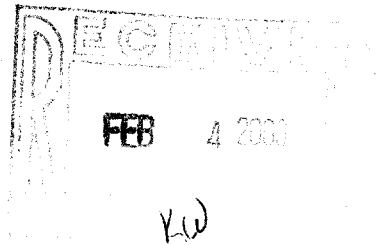


THE ABOVE MAP IS A TRUE REPRESENTATION THEREOF AND SHOWS THE SIZE AND LOCATION OF ALL THE PROPERTY, EXTERIOR BOUNDARIES, THE LOCATION OF ALL VISIBLE BOUNDARY FENCES, APPARENT EASEMENTS, ROADWAYS AND VISIBLE ENCROACHMENTS, IF ANY.

THIS SURVEY IS MADE FOR THE USE OF THE PRESENT OWNERS OF THE PROPERTY, AND ALSO THOSE WHO PURCHASE, MORTGAGE OR GUARANTEE TITLE THERETO WITHIN ONE (1) YEAR FROM DATE HERETO.

BRADFORD L. SPENCER, R.L.S. 2069
RSV# 02-282

THIS IS ORIGINAL
PRINT ONLY IF
SEAL IS IMPRINTED
IN RED

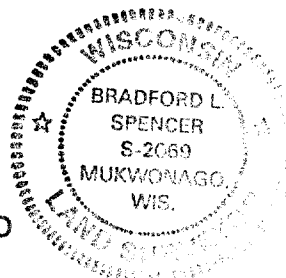

YPI-94

004-1569