


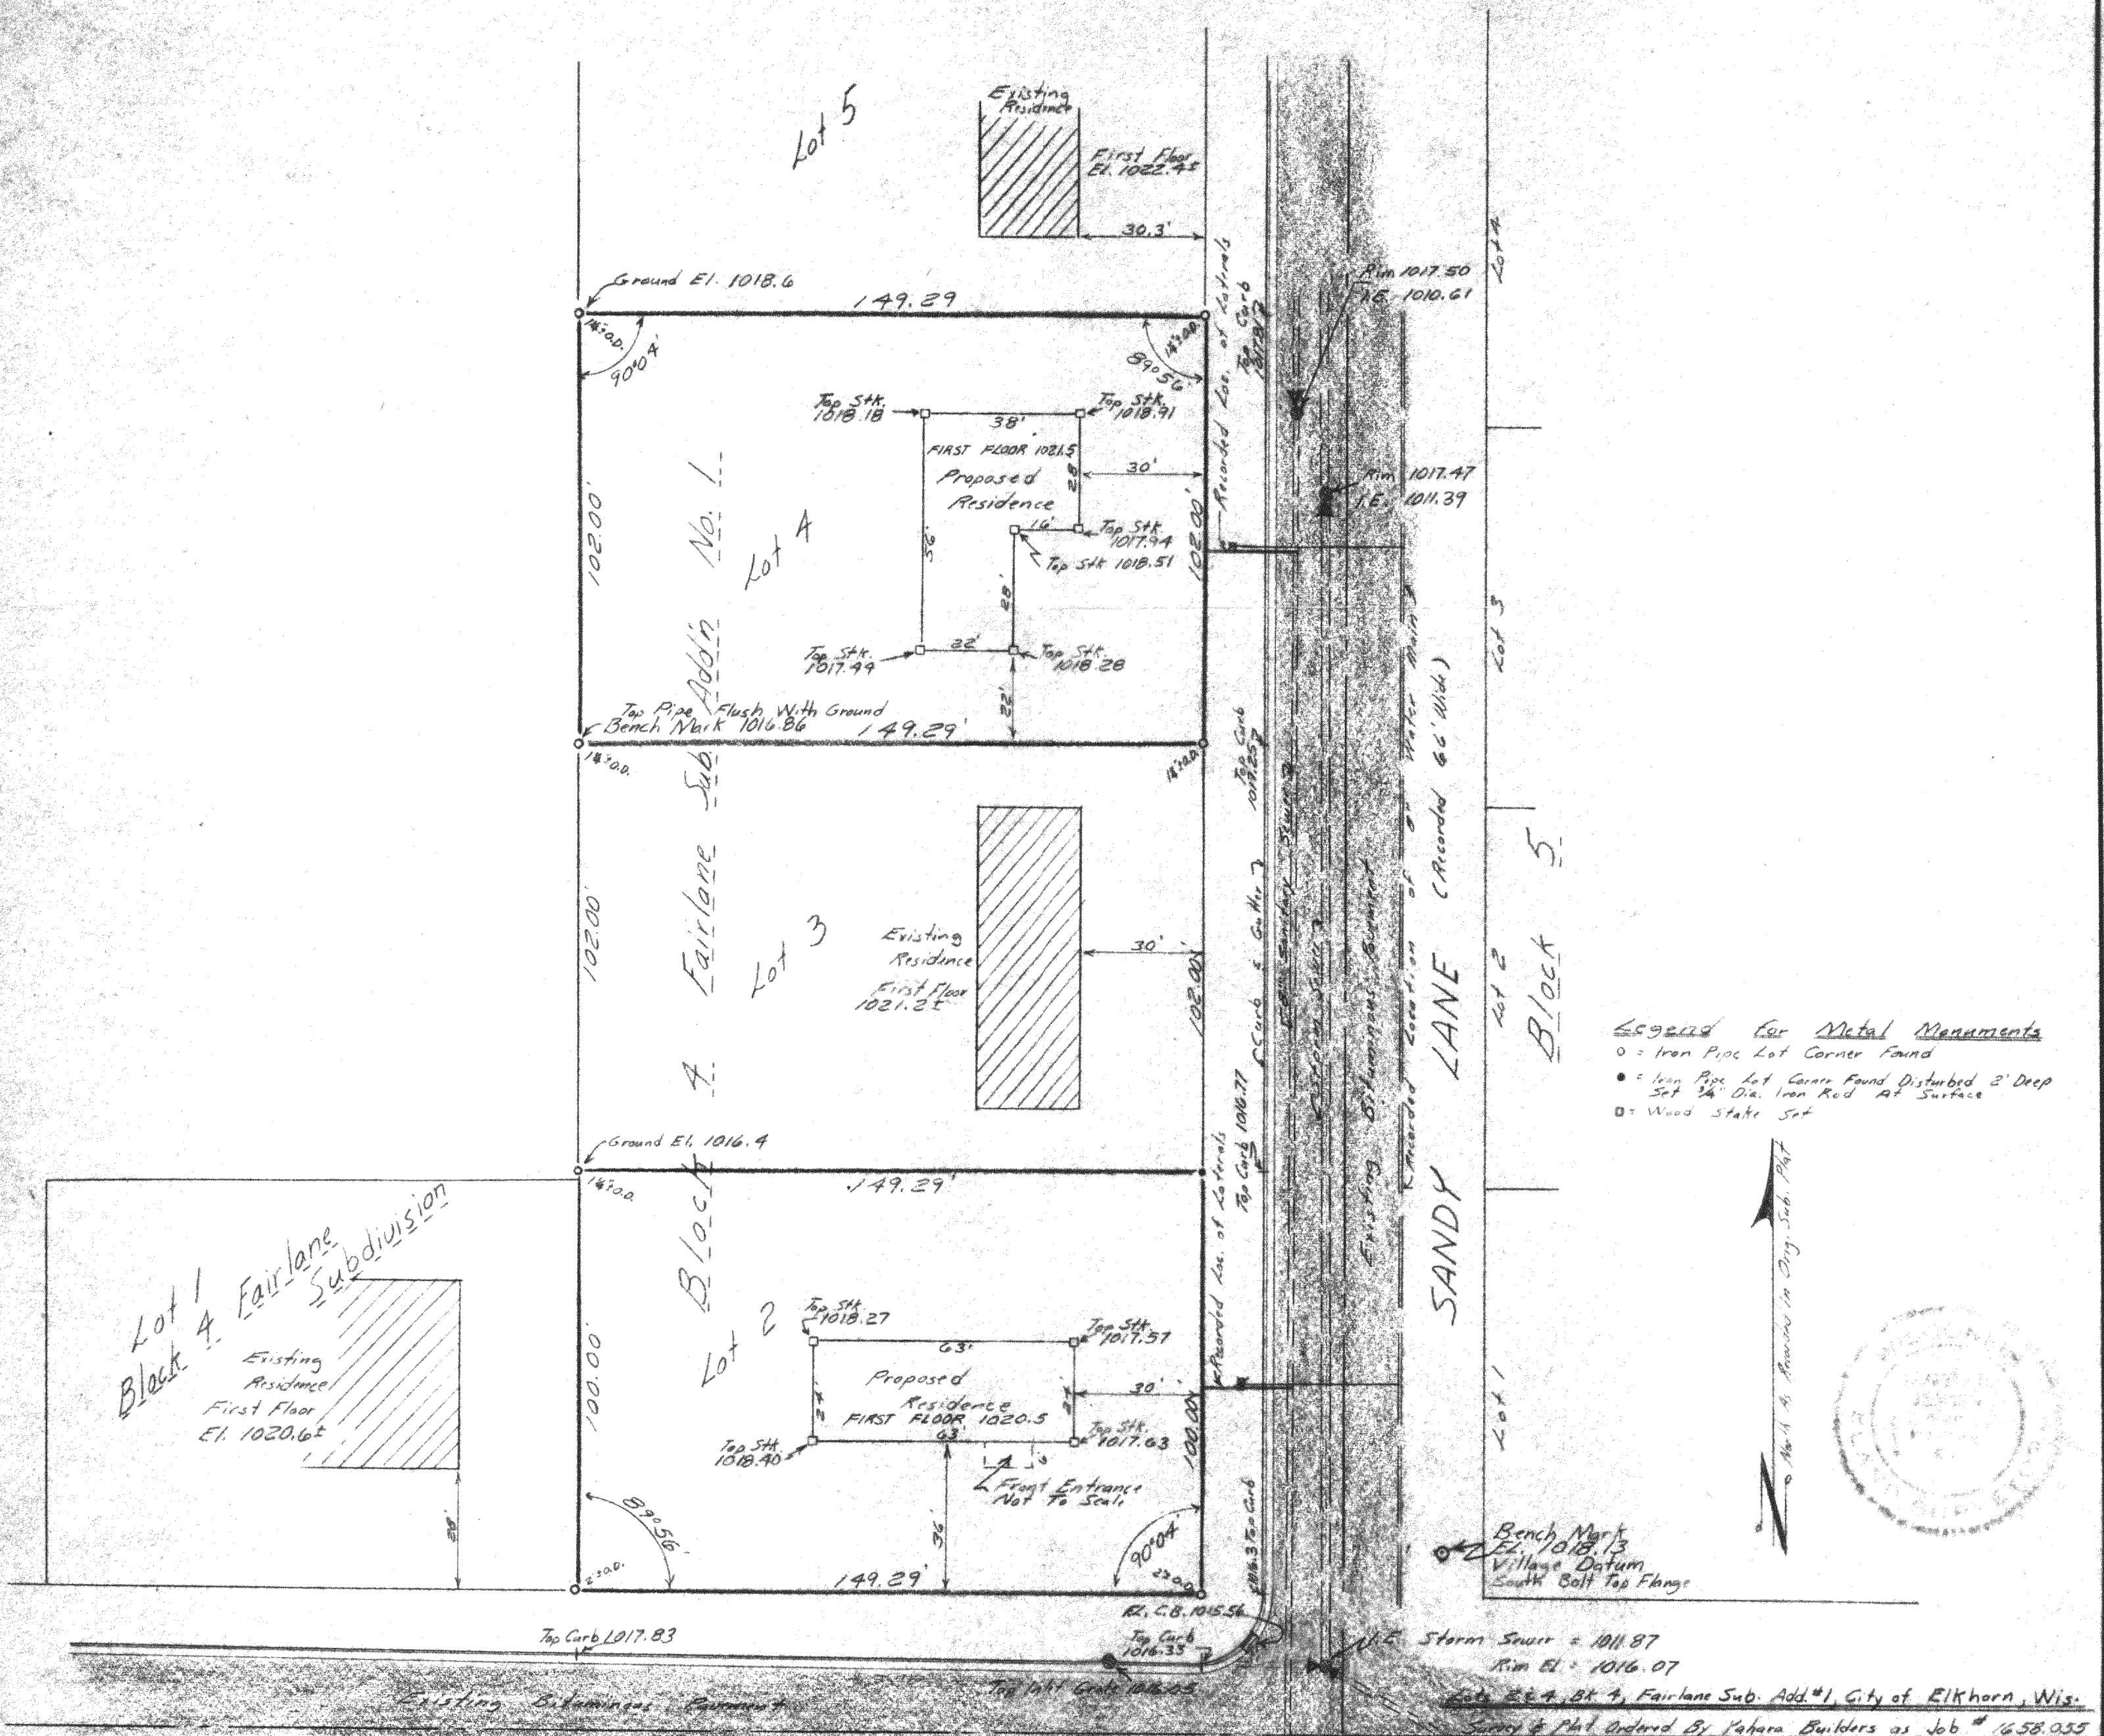

PLAT OF SURVEY

I, Lloyd L. Jensen, Surveyor, do hereby certify that under my direction Lots 2 and 4 of Block 4 of Fairlane Sub. Add'n 1 have been surveyed and mapped, and that this Plat of Survey is a true and accurate representation of the lot lines, buildings, and elevations to the best of my knowledge and belief.

Lloyd L. Jensen
 Lloyd L. Jensen SURVEYOR 5-211

SCALE 1" = 30 Feet

DATE 20 Sept. 1976

Note: Dimensions and setbacks of Proposed Residences as per telephone conversation with John Sueum of Yahara Builders 1:40 P.M. Tuesday 14 September 1976. These dimensions are different from those shown on sketches mailed to Jensen and Johnson Inc. at an earlier date.