

ROBERS & BOYD, INC.
CONSULTING ENGINEERS & LAND SURVEYORS


PHONE (414) 763-2652

116 E. CHESTNUT ST.

BURLINGTON, WIS. 53105

**PLAT OF SURVEY AND PROPOSED HOUSE LOCATION
 FOR
 FIDEL PICHARDO**

Lot 33 of Landmark Subdivision Addition No. 1, City of Elkhorn, Walworth County, Wisconsin.

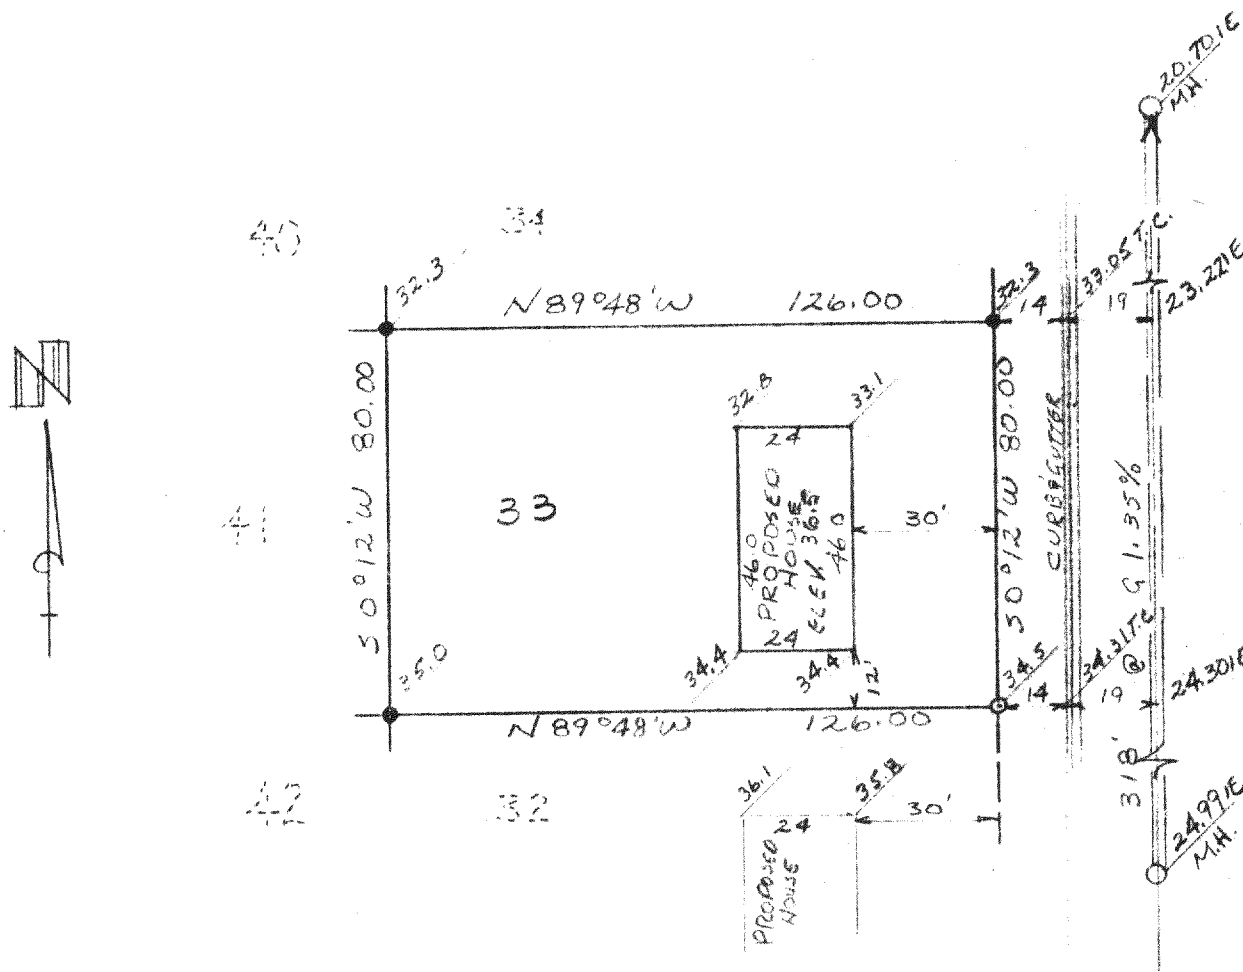


~ LEGEND ~

- FOUND IRON PIPE
- SET 1"X24" IRON PIPE
- 35.1 EXISTING GROUND ELEV.

SCALE 1" = 40'

ADD 1000.00 TO ELEVATIONS FOR
 U.S.G.S. DATUM.

B.M. S. BOLT OF HYD. @ 36 MARIA DR.
 ELEVATION 1032.62

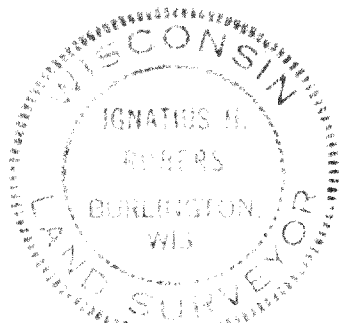

I HEREBY CERTIFY THAT WE HAVE SURVEYED THE LANDS DESCRIBED
 ABOVE ACCORDING TO OFFICIAL RECORDS AND THAT THE PLAT
 DRAWN HEREON IS A CORRECT REPRESENTATION OF SAID SURVEY.

Signature: *Ignatius H. Rober*
 WIS. REG. LAND SURVEYOR 5787

DATE 9-15-76

JOB NO. 76181-B