
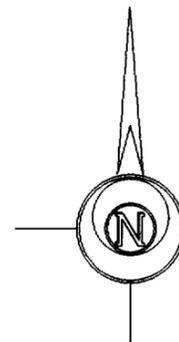


# Plat of Survey


of

Lot Eighteen (18) and the south 34.74 feet of Lot Seventeen (17), in Block Three (3) of James Jones Second Addition to the City of Elkhorn, according to the plat thereof.

Surveyed for: **Help U Sell of Walworth County**  
 12 South Wisconsin Street  
 Elkhorn, Wisconsin. 53121

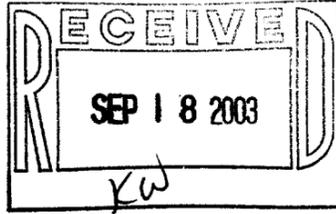

Bearings reference to the plat of James Jones Second Addition.

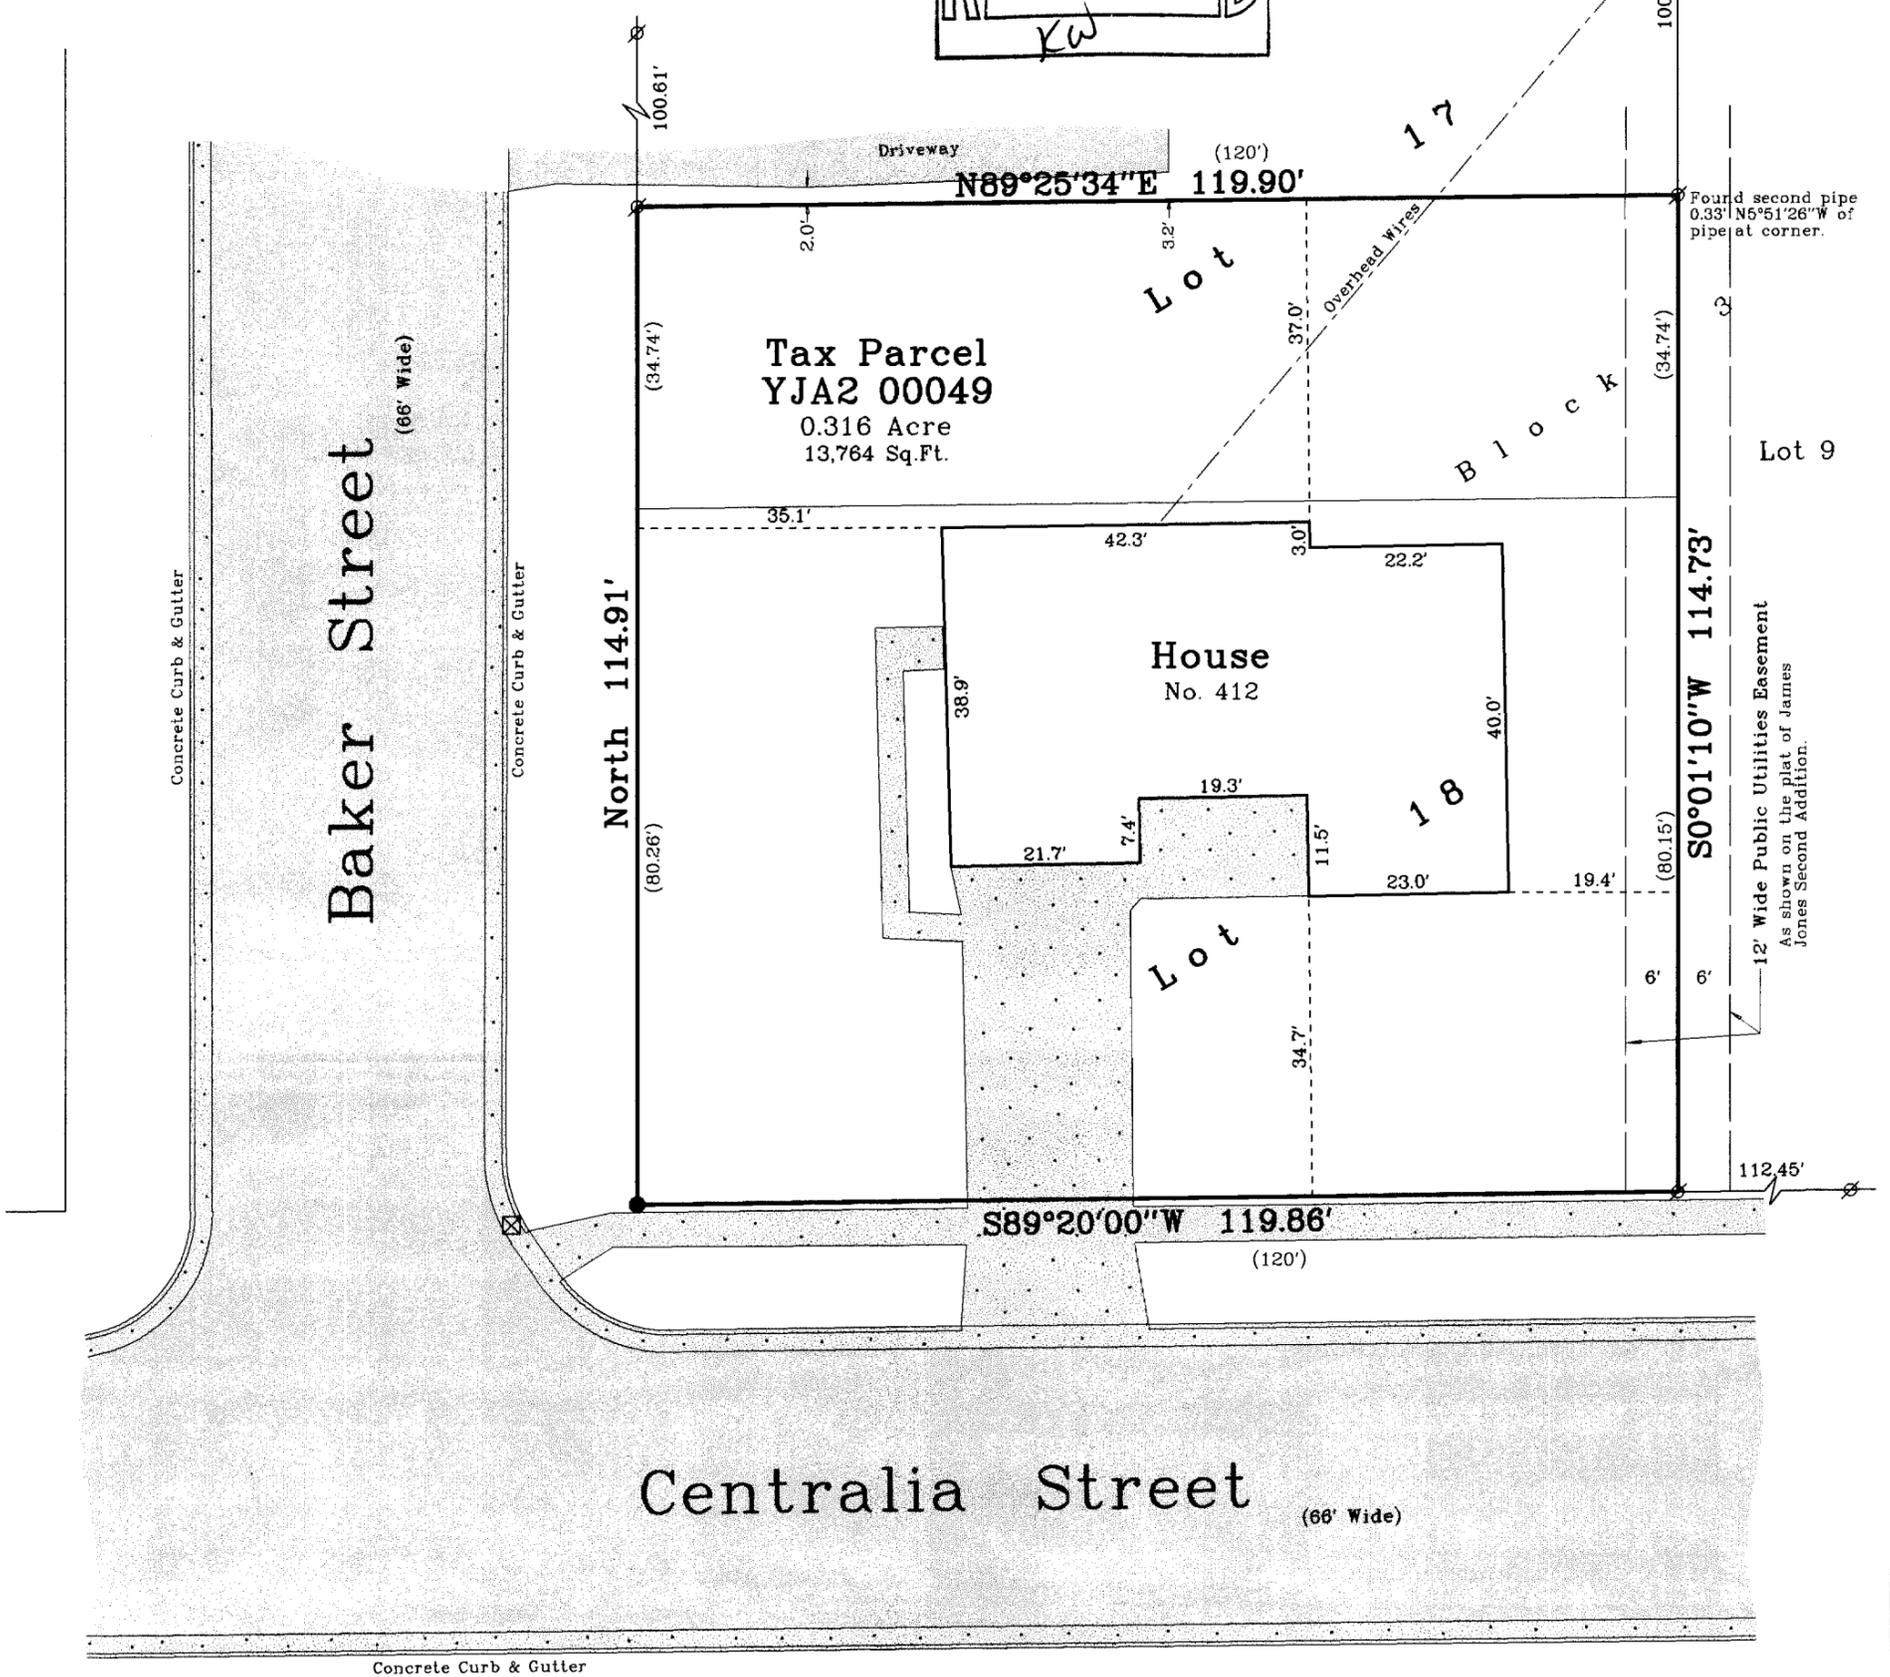


Copyright © 2003 by Jensen & Olson Land Surveying, LLC.

All rights reserved. No part of this survey plat may be reproduced or transmitted in any form by any means - graphic, electronic, or mechanical, including photocopying, tracing, or information storage and retrieval systems - without permission in writing from Douglas G. Olson, Jensen & Olson Land Surveying, LLC.

I hereby certify that I have surveyed the above described property and the map hereon is correct to the best of my professional knowledge and belief and shows the size and location of the property, its exterior boundaries, the location and dimensions of all visible structures thereon, boundary fences, apparent easements and roadways and visible encroachments, if any.

This survey is made for the exclusive use of the present owners of property, and also those who purchase, mortgage or guarantee title thereto, within one year from the date hereof.

Douglas G. Olson  
 Wisconsin Registered Land Surveyor - 2093

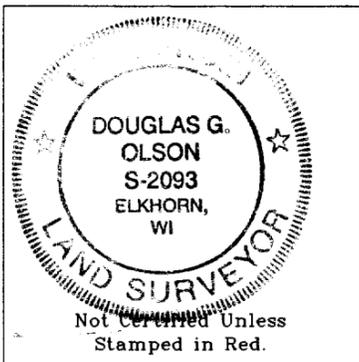

**Notes:**

- 1) This survey plat is not certified unless signed and sealed in red ink.
- 2) This survey is subject to Wisconsin lien laws. This Plat of Survey is the notice of intent to file lien. Lien waiver required.


**Legend**

- ⊗ Found Iron Pipe
- Set Iron Rod, 1-3/16" dia.
- ( ) Recorded Information
- ⊗ Utility Pole
- ▨ Asphalt Surface
- ▨ Concrete Surface

**Jensen & Olson Land Surveying, LLC**

45 South Wisconsin Street P.O. Box 322  
 Elkhorn, Wisconsin. 53121  
 Telephone: (262) 723-3434  
 Facsimile: (262) 723-8044

Scale: 1" = 20'

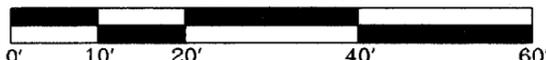

Survey date: June 9, 2003.

Revisions:

Sheet 1 of 1 Sheets.

Job Reference Number:

YJA2-49

004-1643 2003.086