



GEORGE T. DUNHAM
SURVEYING & SUBDIVIDING
DELAVAN, WISCONSIN

Scale - 1" = 20'
o = Iron Pipe Set
x = Iron Pipe Found

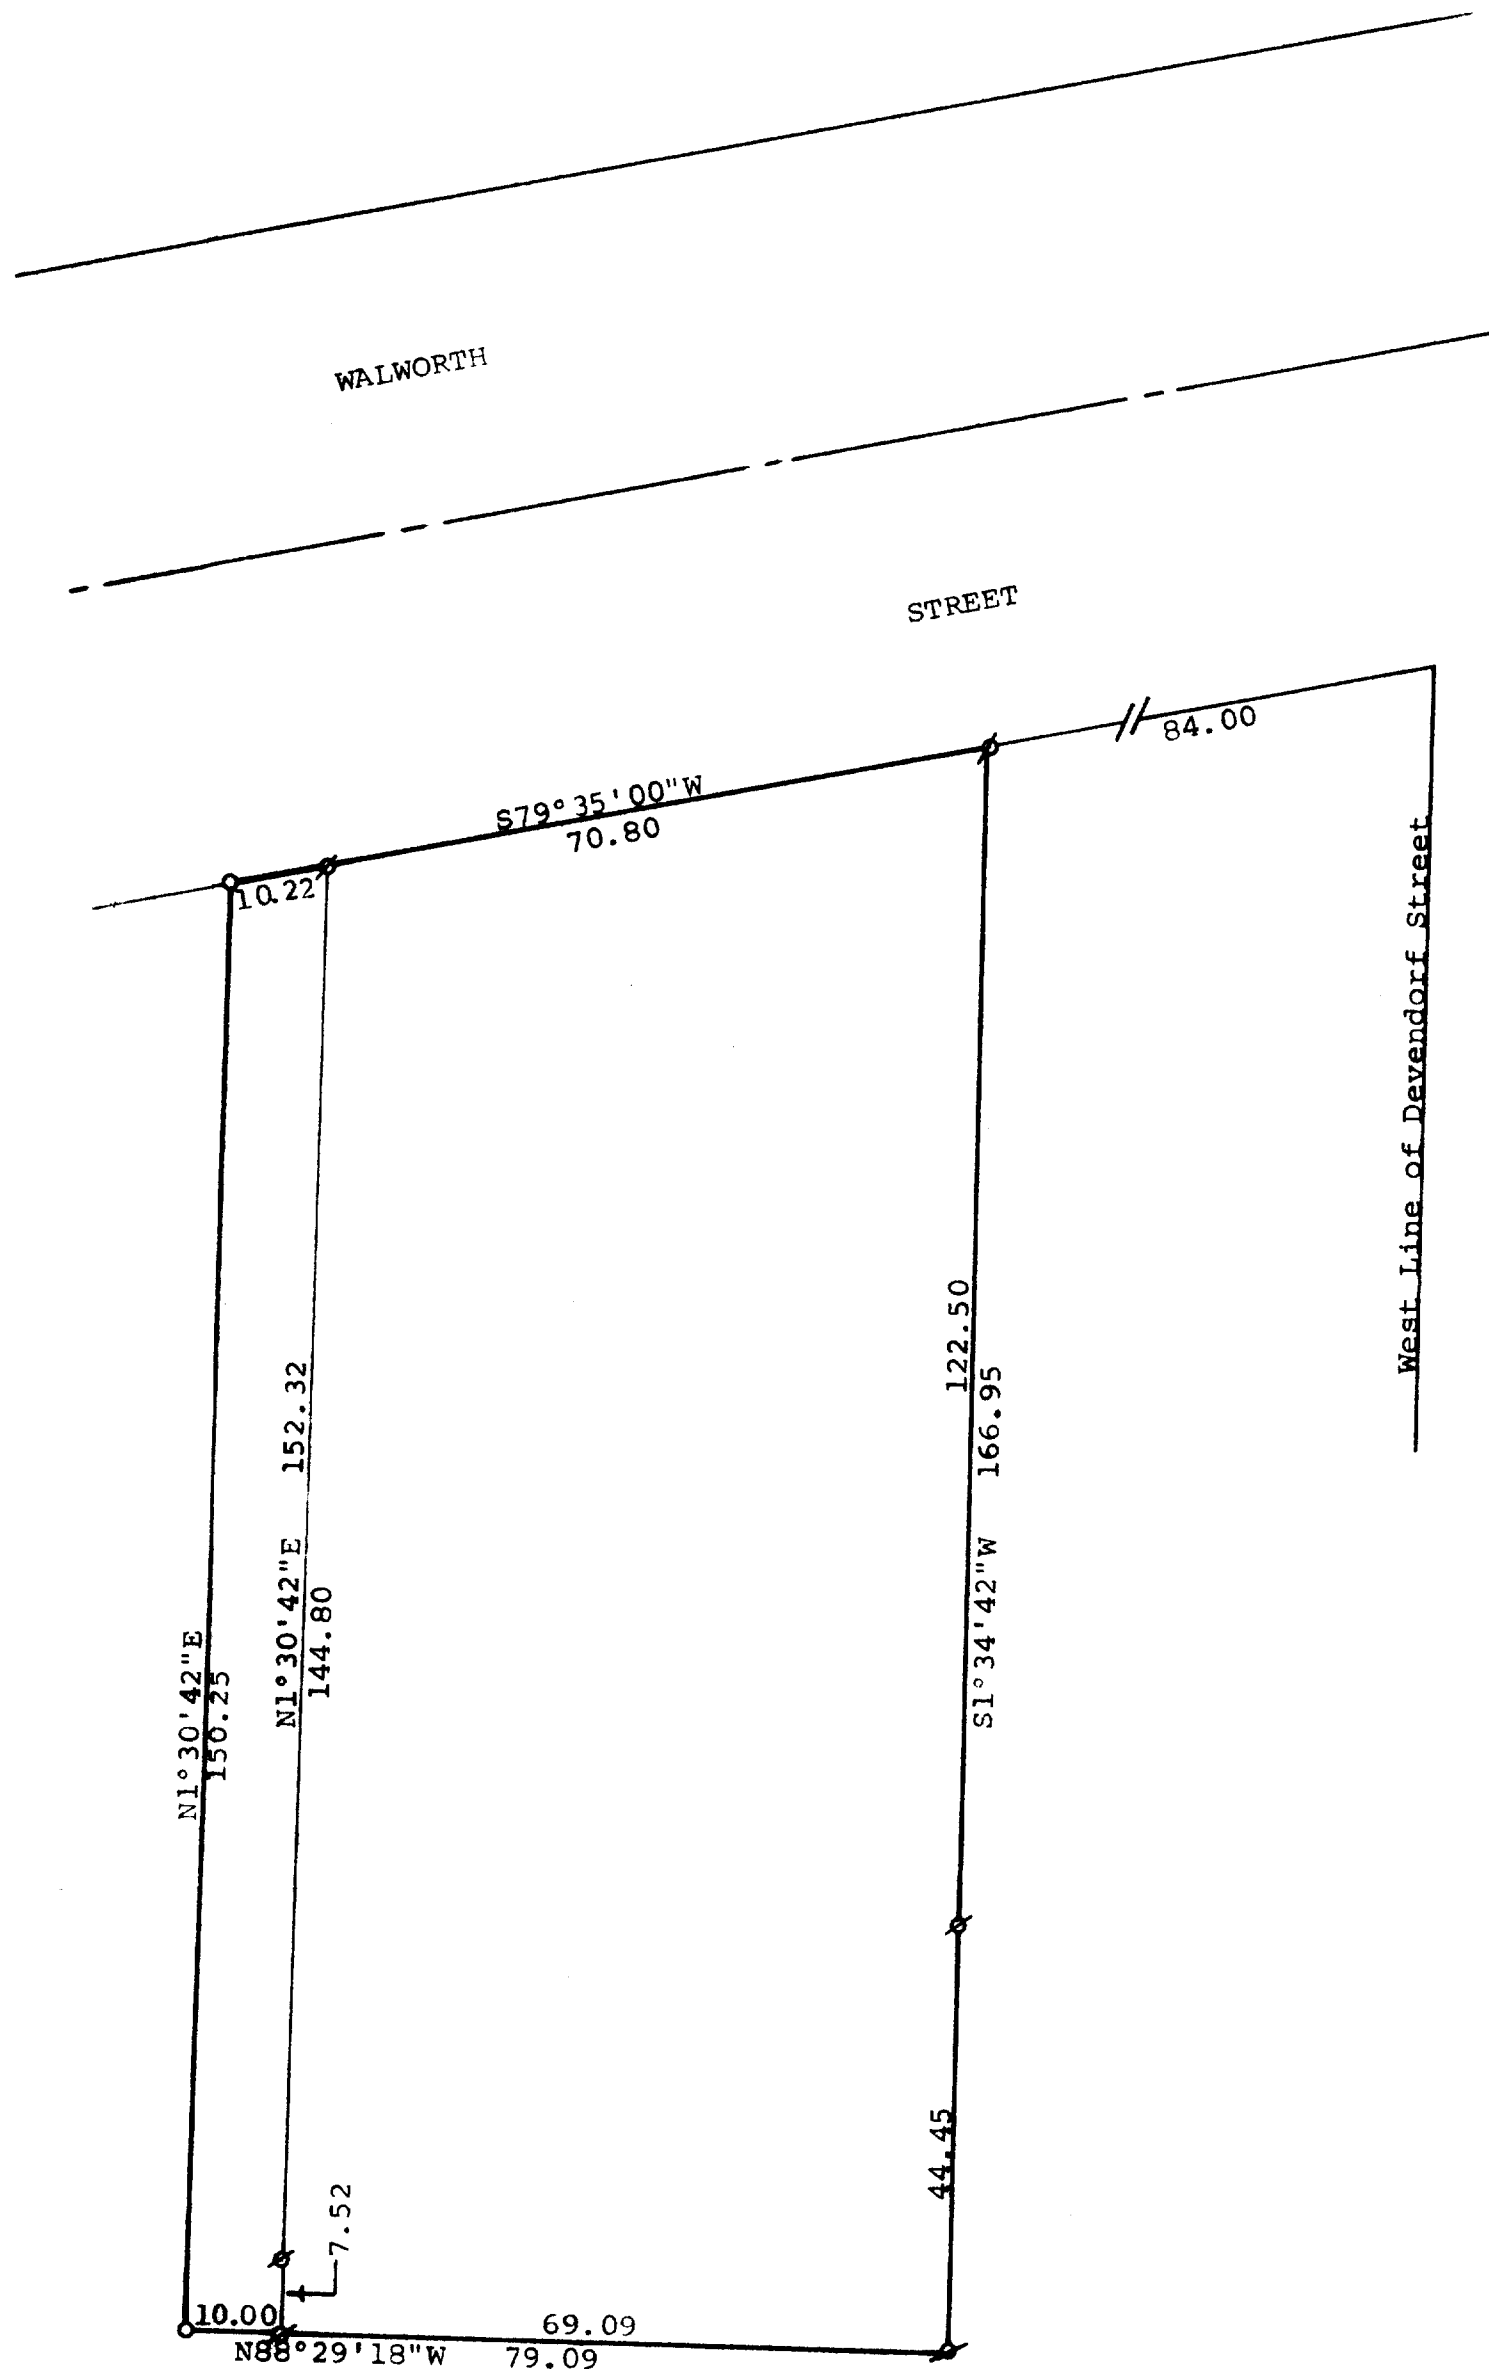

Plat of survey of parcels of land located in the Southwest 1/4 of Section 36, T3N, R16E, City of Elkhorn, Walworth County, Wisconsin. August 23, 1976

George T. Dunham
George T. Dunham, Surveyor

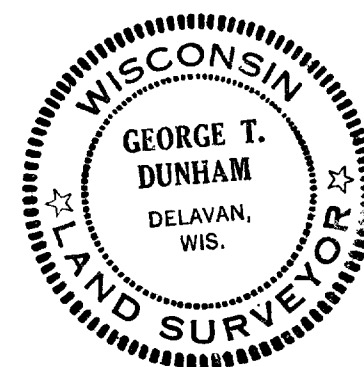

4-166D