

PLAT OF SURVEY




FOR: DAN CARMODY

DATE: 8/08/2003
DATE: 8/15/2003
ADDED ELEV.

DESCRIPTION:

LOT 81 OF ELKHORN WEST SUBDIVISION ADDITION NO. 1, LOCATED IN PART OF THE NE 1/4 AND SE 1/4 FO THE SE 1/4 OF SECTION 35, TOWN 3 NORTH, RANGE 16 EAST AND PART OF THE NE 1/4 OF THE NE 1/4 OF SECTION 2, TOWN 2 NORTH, RNAGE 16 EAST, CITY OF ELKHORN, WALWORTH COUNTY, WISCONSIN.

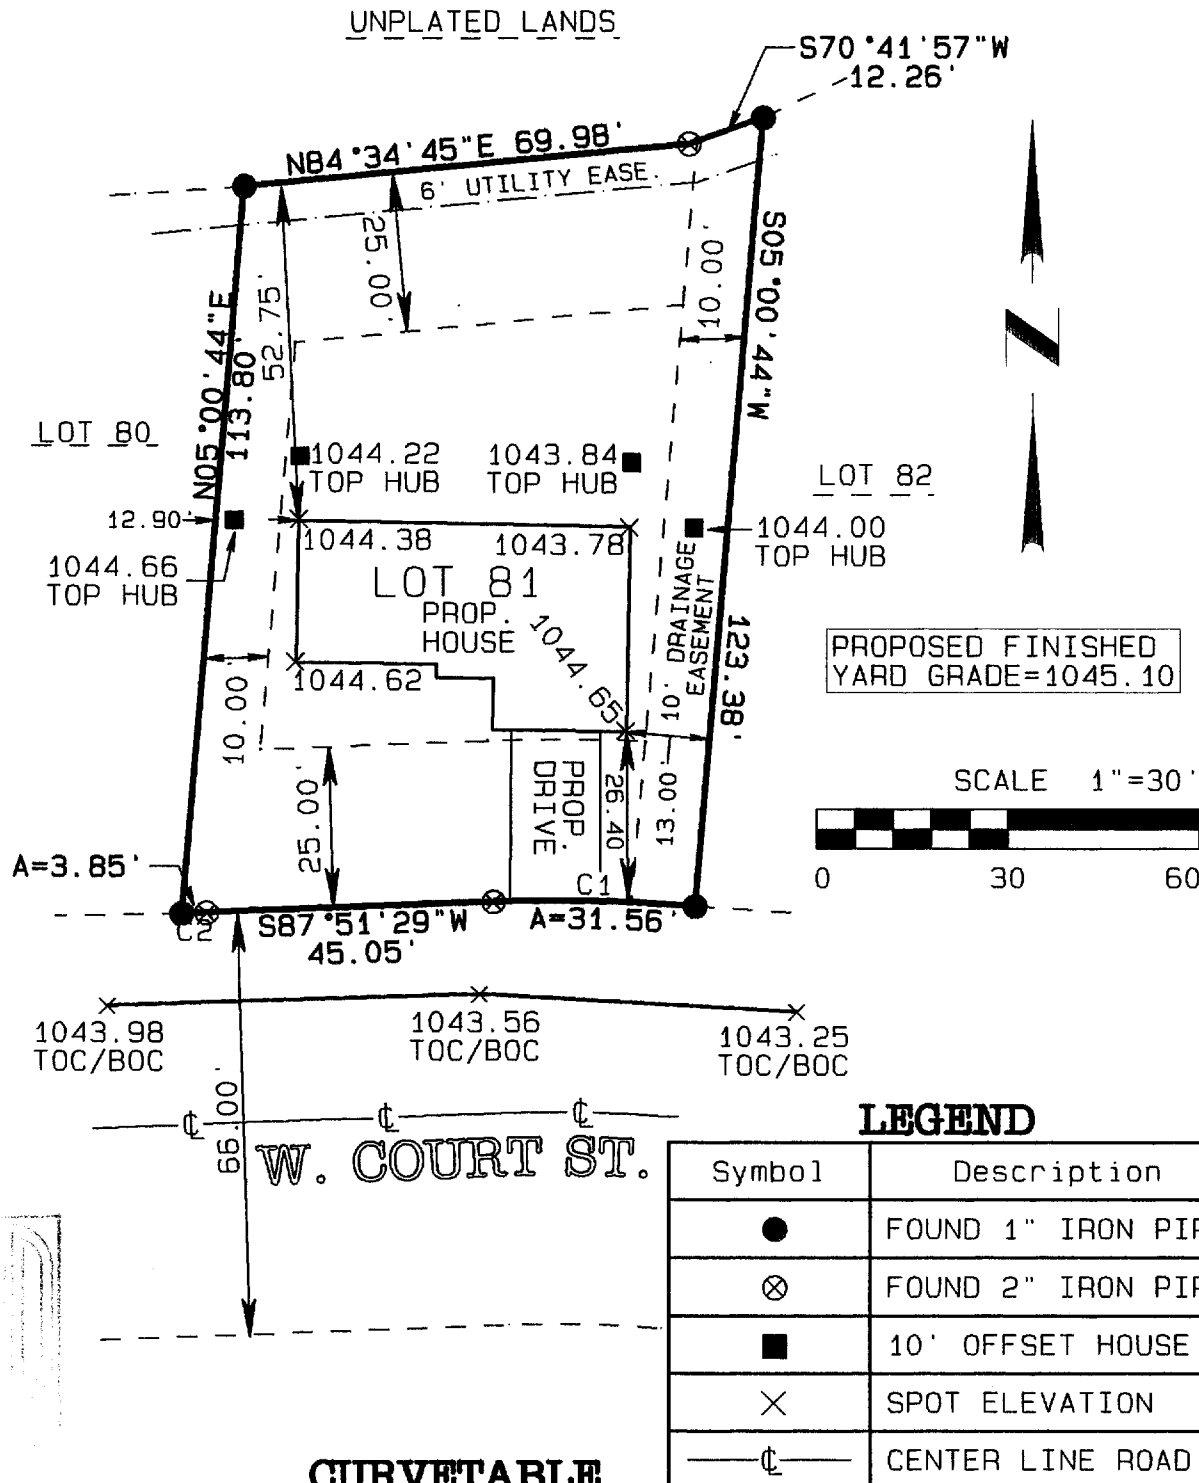


CURVETABLE

CURVE #	DELTA	RADIUS	ARC	CHORD BEARING	CHORD
C1	6°47'51"	266.00'	31.56'	S88°44'37"E	31.54'
C2	0°22'04"	600.00'	3.85'	S88°05'59"W	3.85'

I PAUL H. VAN HENKELUM R.L.S. # 1931 HEREBY CERTIFY THAT THIS SURVEY WAS MADE IN ACCORDANCE WITH THE MINIMUM STANDARDS FOR PROPERTY SURVEYS (CHAPTER A-E7) STATE OF WISCONSIN AND HAS BEEN PREPARED UNDER MY DIRECTION AND CONTROL AND IS CORRECT TO THE BEST OF MY KNOWLEDGE AND BELIEF.

Paul H. Van Henkelum
PAUL H. VAN HENKELUM R.L.S. #1931
RSV#RSVDATE6/BRADTDS03/J03107

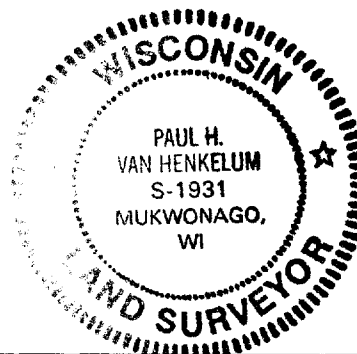

YEW1-81

004-1680


PLAT OF SURVEY



FOR: DAN CARMODY

DATE: 8/08/2003

DESCRIPTION:
LOT 81 OF ELKHORN WEST SUBDIVISION ADDITION NO. 1, LOCATED IN PART OF THE NE 1/4 AND SE 1/4 FO THE SE 1/4 OF SECTION 35, TOWN 3 NORTH, RANGE 16 EAST AND PART OF THE NE 1/4 OF THE NE 1/4 OF SECTION 2, TOWN 2 NORTH, RNAGE 16 EAST, CITY OF ELKHORN, WALWORTH COUNTY, WISCONSIN.

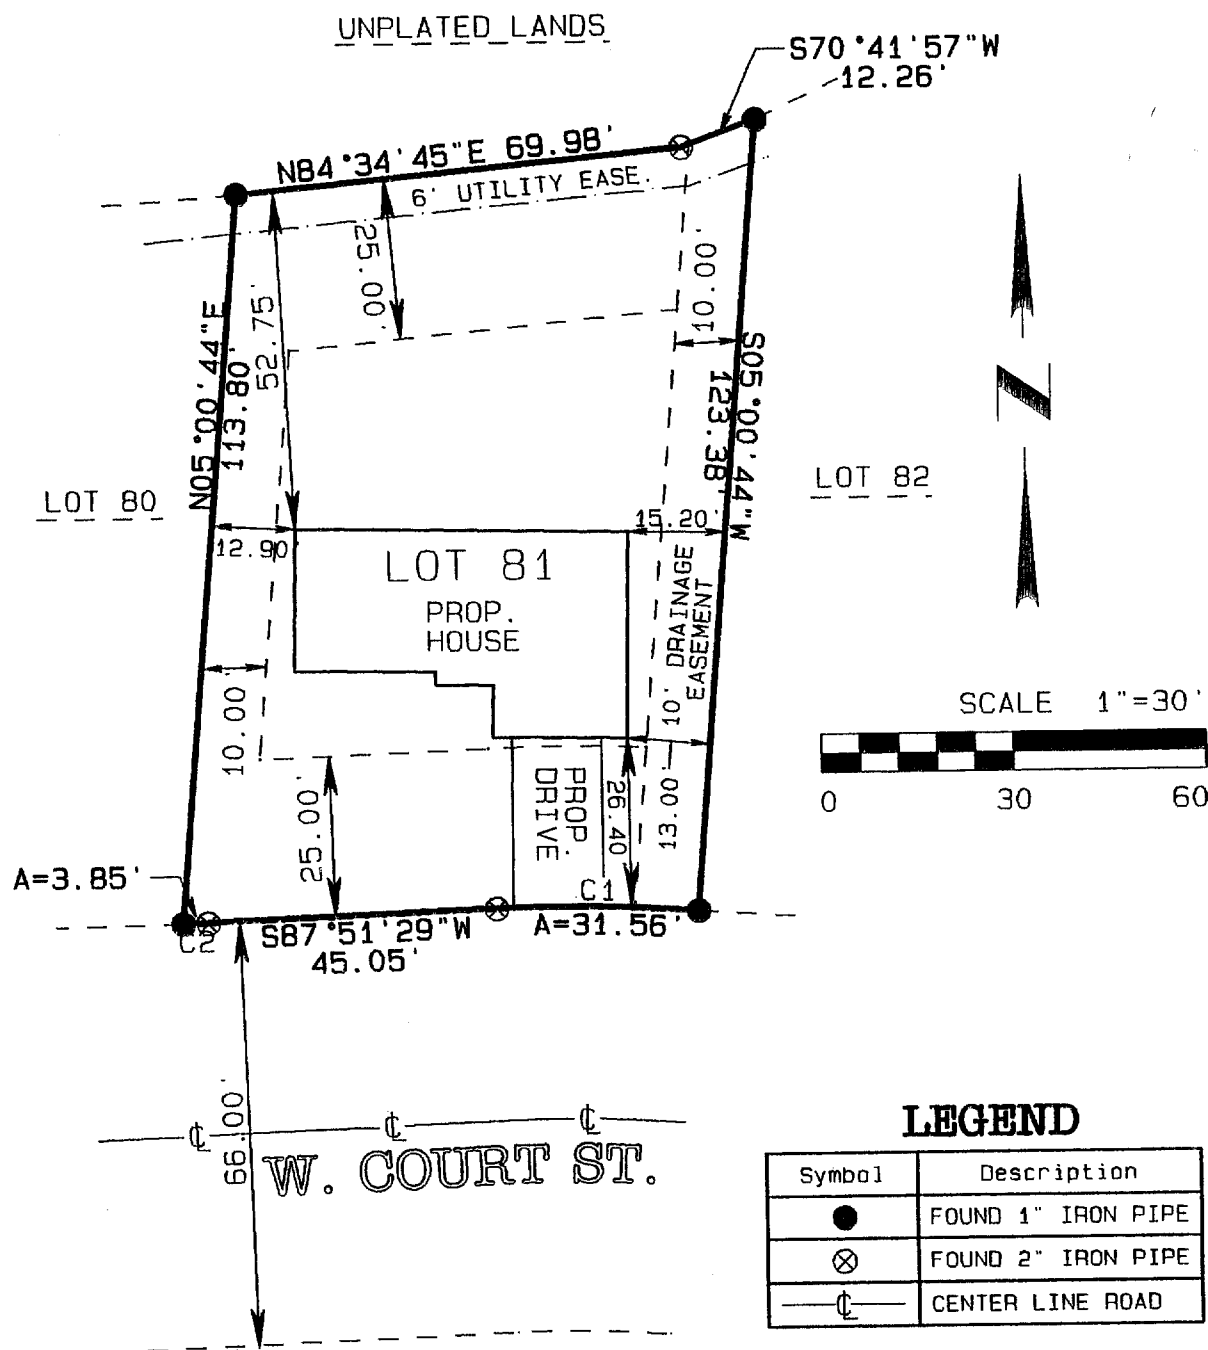


CURVETABLE

CURVE #	DELTA	RADIUS	ARC	CHORD BEARING	CHORD
C1	6°47'51"	266.00'	31.56'	S88°44'37"E	31.54'
C2	0°22'04"	600.00'	3.85'	S88°05'59"W	3.85'

I PAUL H. VAN HENKELUM R.L.S. # 1931 HEREBY CERTIFY THAT THIS SURVEY WAS MADE IN ACCORDANCE WITH THE MINIMUM STANDARDS FOR PROPERTY SURVEYS (CHAPTER 1-E7) STATE OF WISCONSIN AND HAS BEEN PREPARED UNDER MY DIRECTION AND CONTROL AND IS CORRECT TO THE BEST OF MY KNOWLEDGE AND BELIEF.

PAUL H. VAN HENKELUM R.L.S. #1931
RSV#RSVDATE6/BRADTDS03/J03107

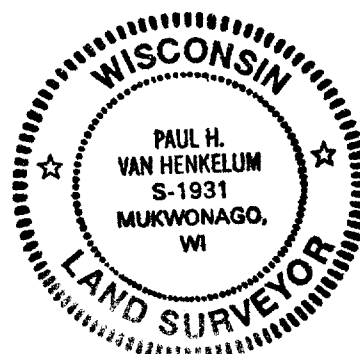

1680