


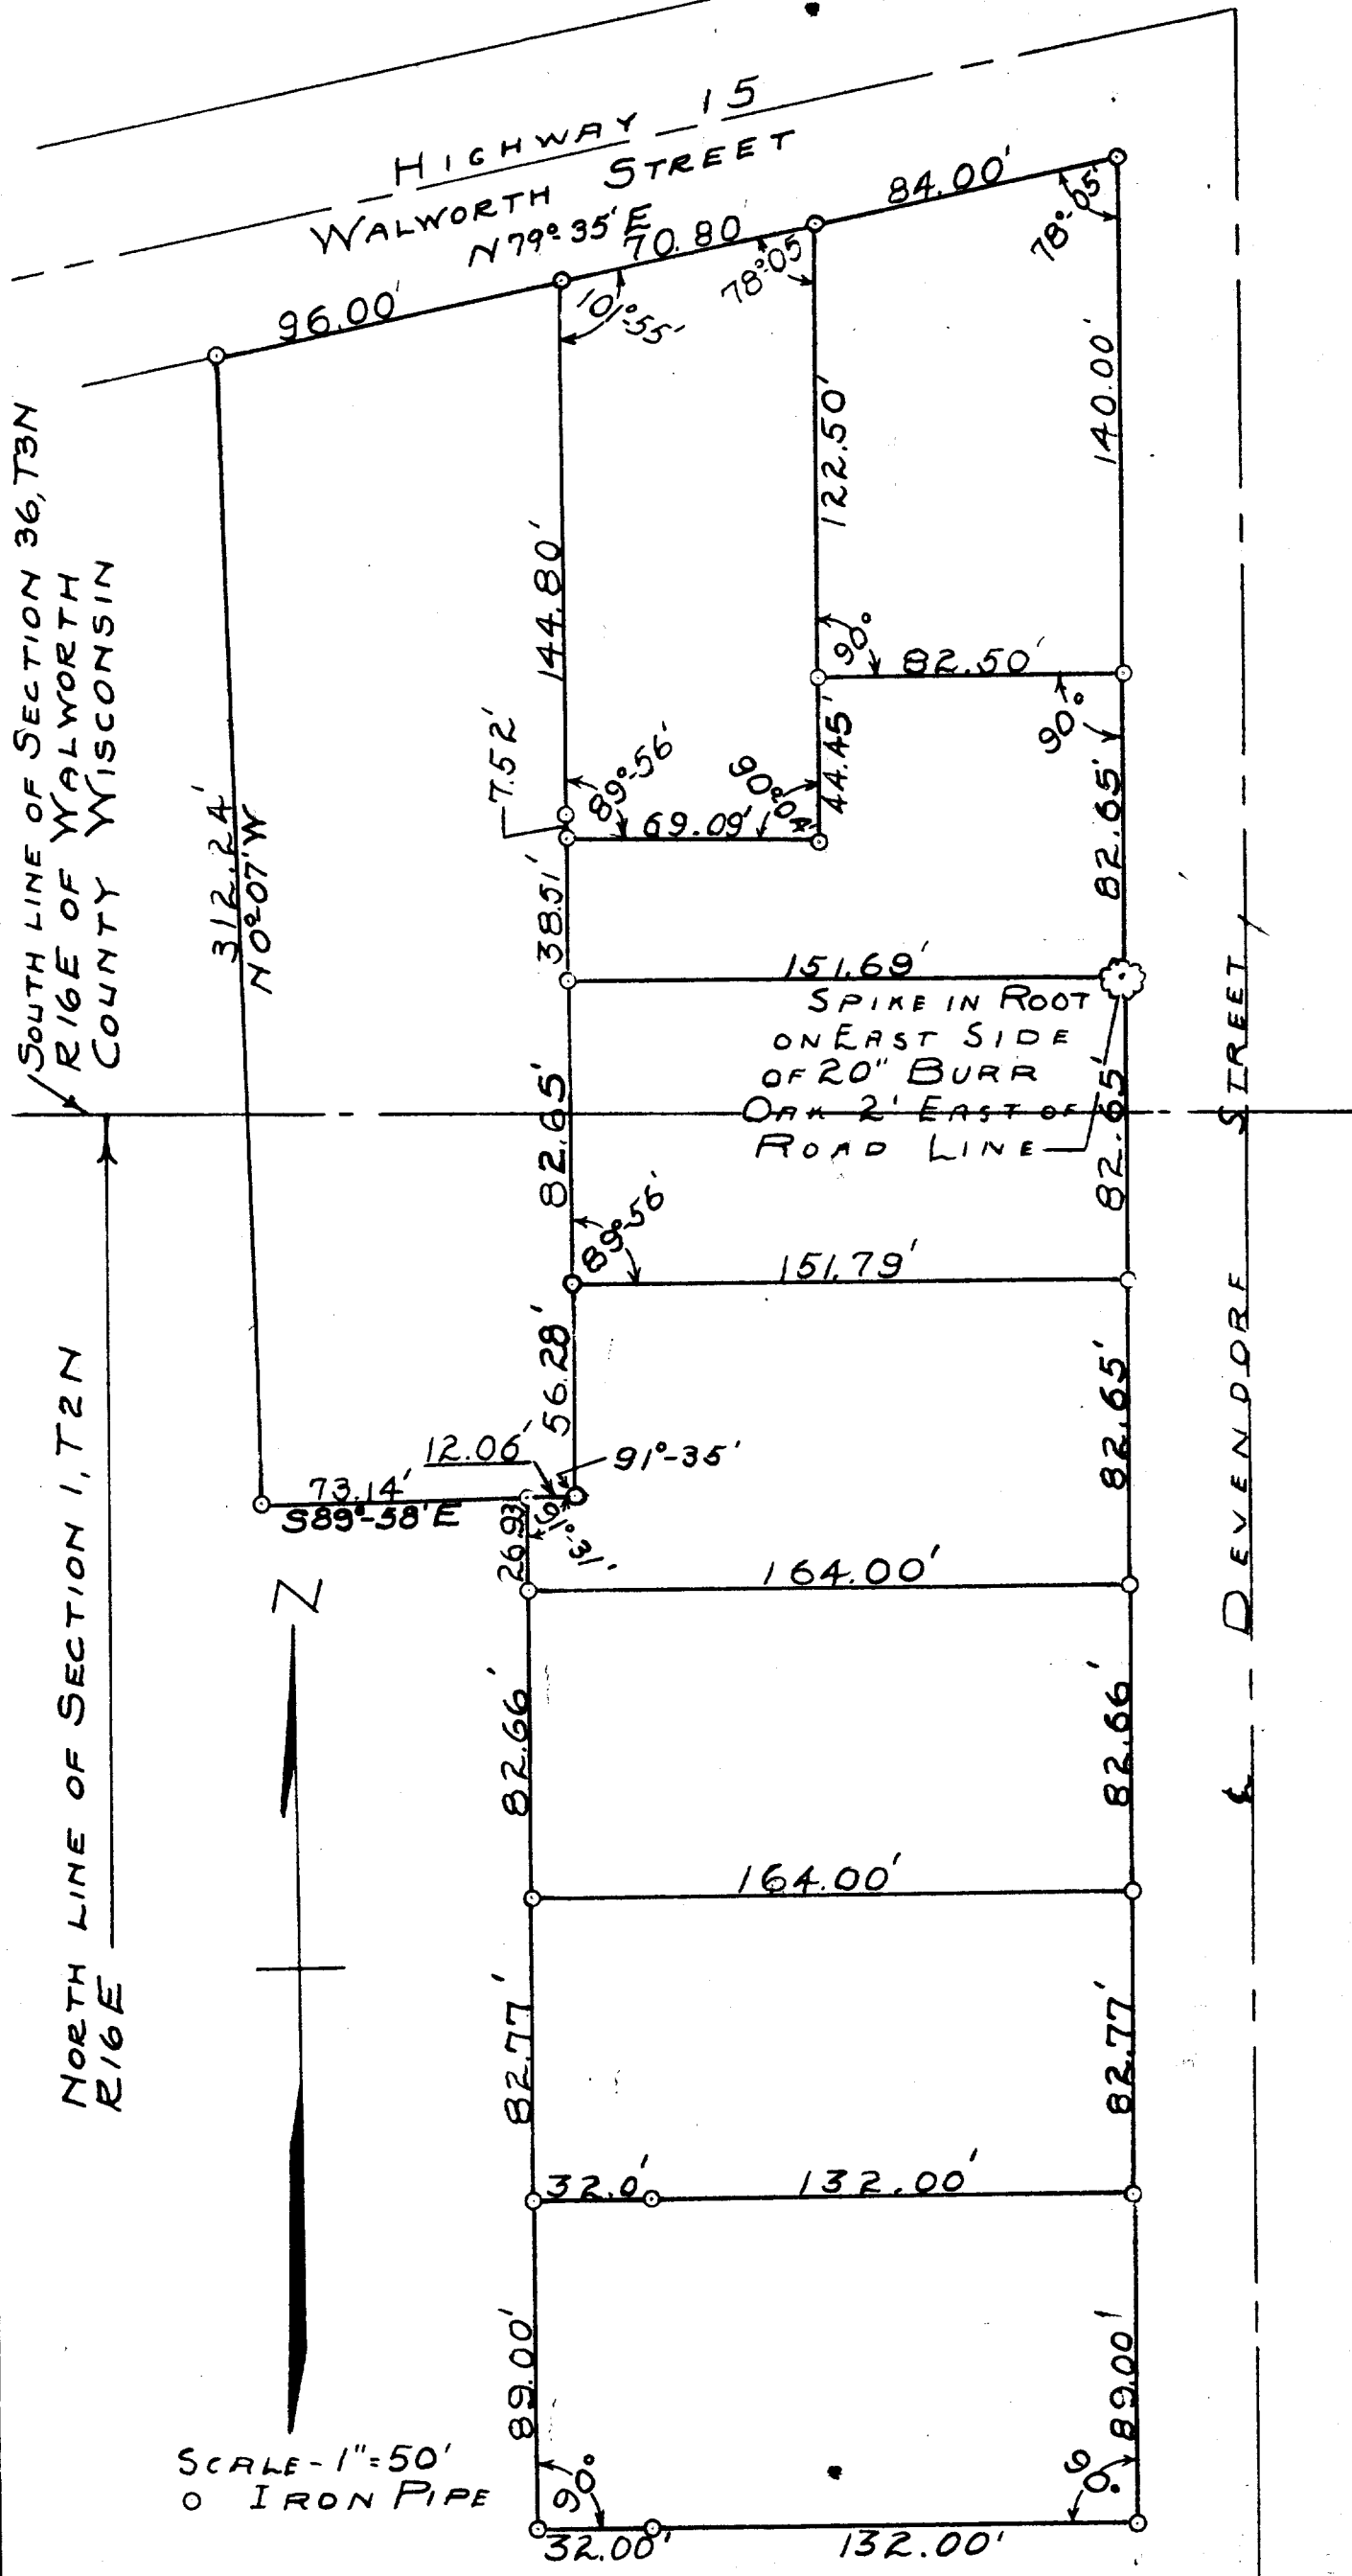

PLAT OF SURVEY OF PARCEL OF LAND  
 LOCATED IN THE CITY OF ELKHORN  
 WALWORTH COUNTY WISCONSIN

AUG. 29, 1947

USW-35, 37B, 37, 37C, 37D, 37E, 37F, 37G

U-SW 36-37-38-39-40-41-42-43-44-45-46-47-48-49-50

Lloyd J. Jensen  
 SURVEYOR

4-16 J