


BENCH MARK IS SOUTH BOLT  
ON HYD. AT INTERSECTION  
OF GETZEN STREET & HARTWELL STREET  
ELEVATION = 1001.17

GETZEN STREET

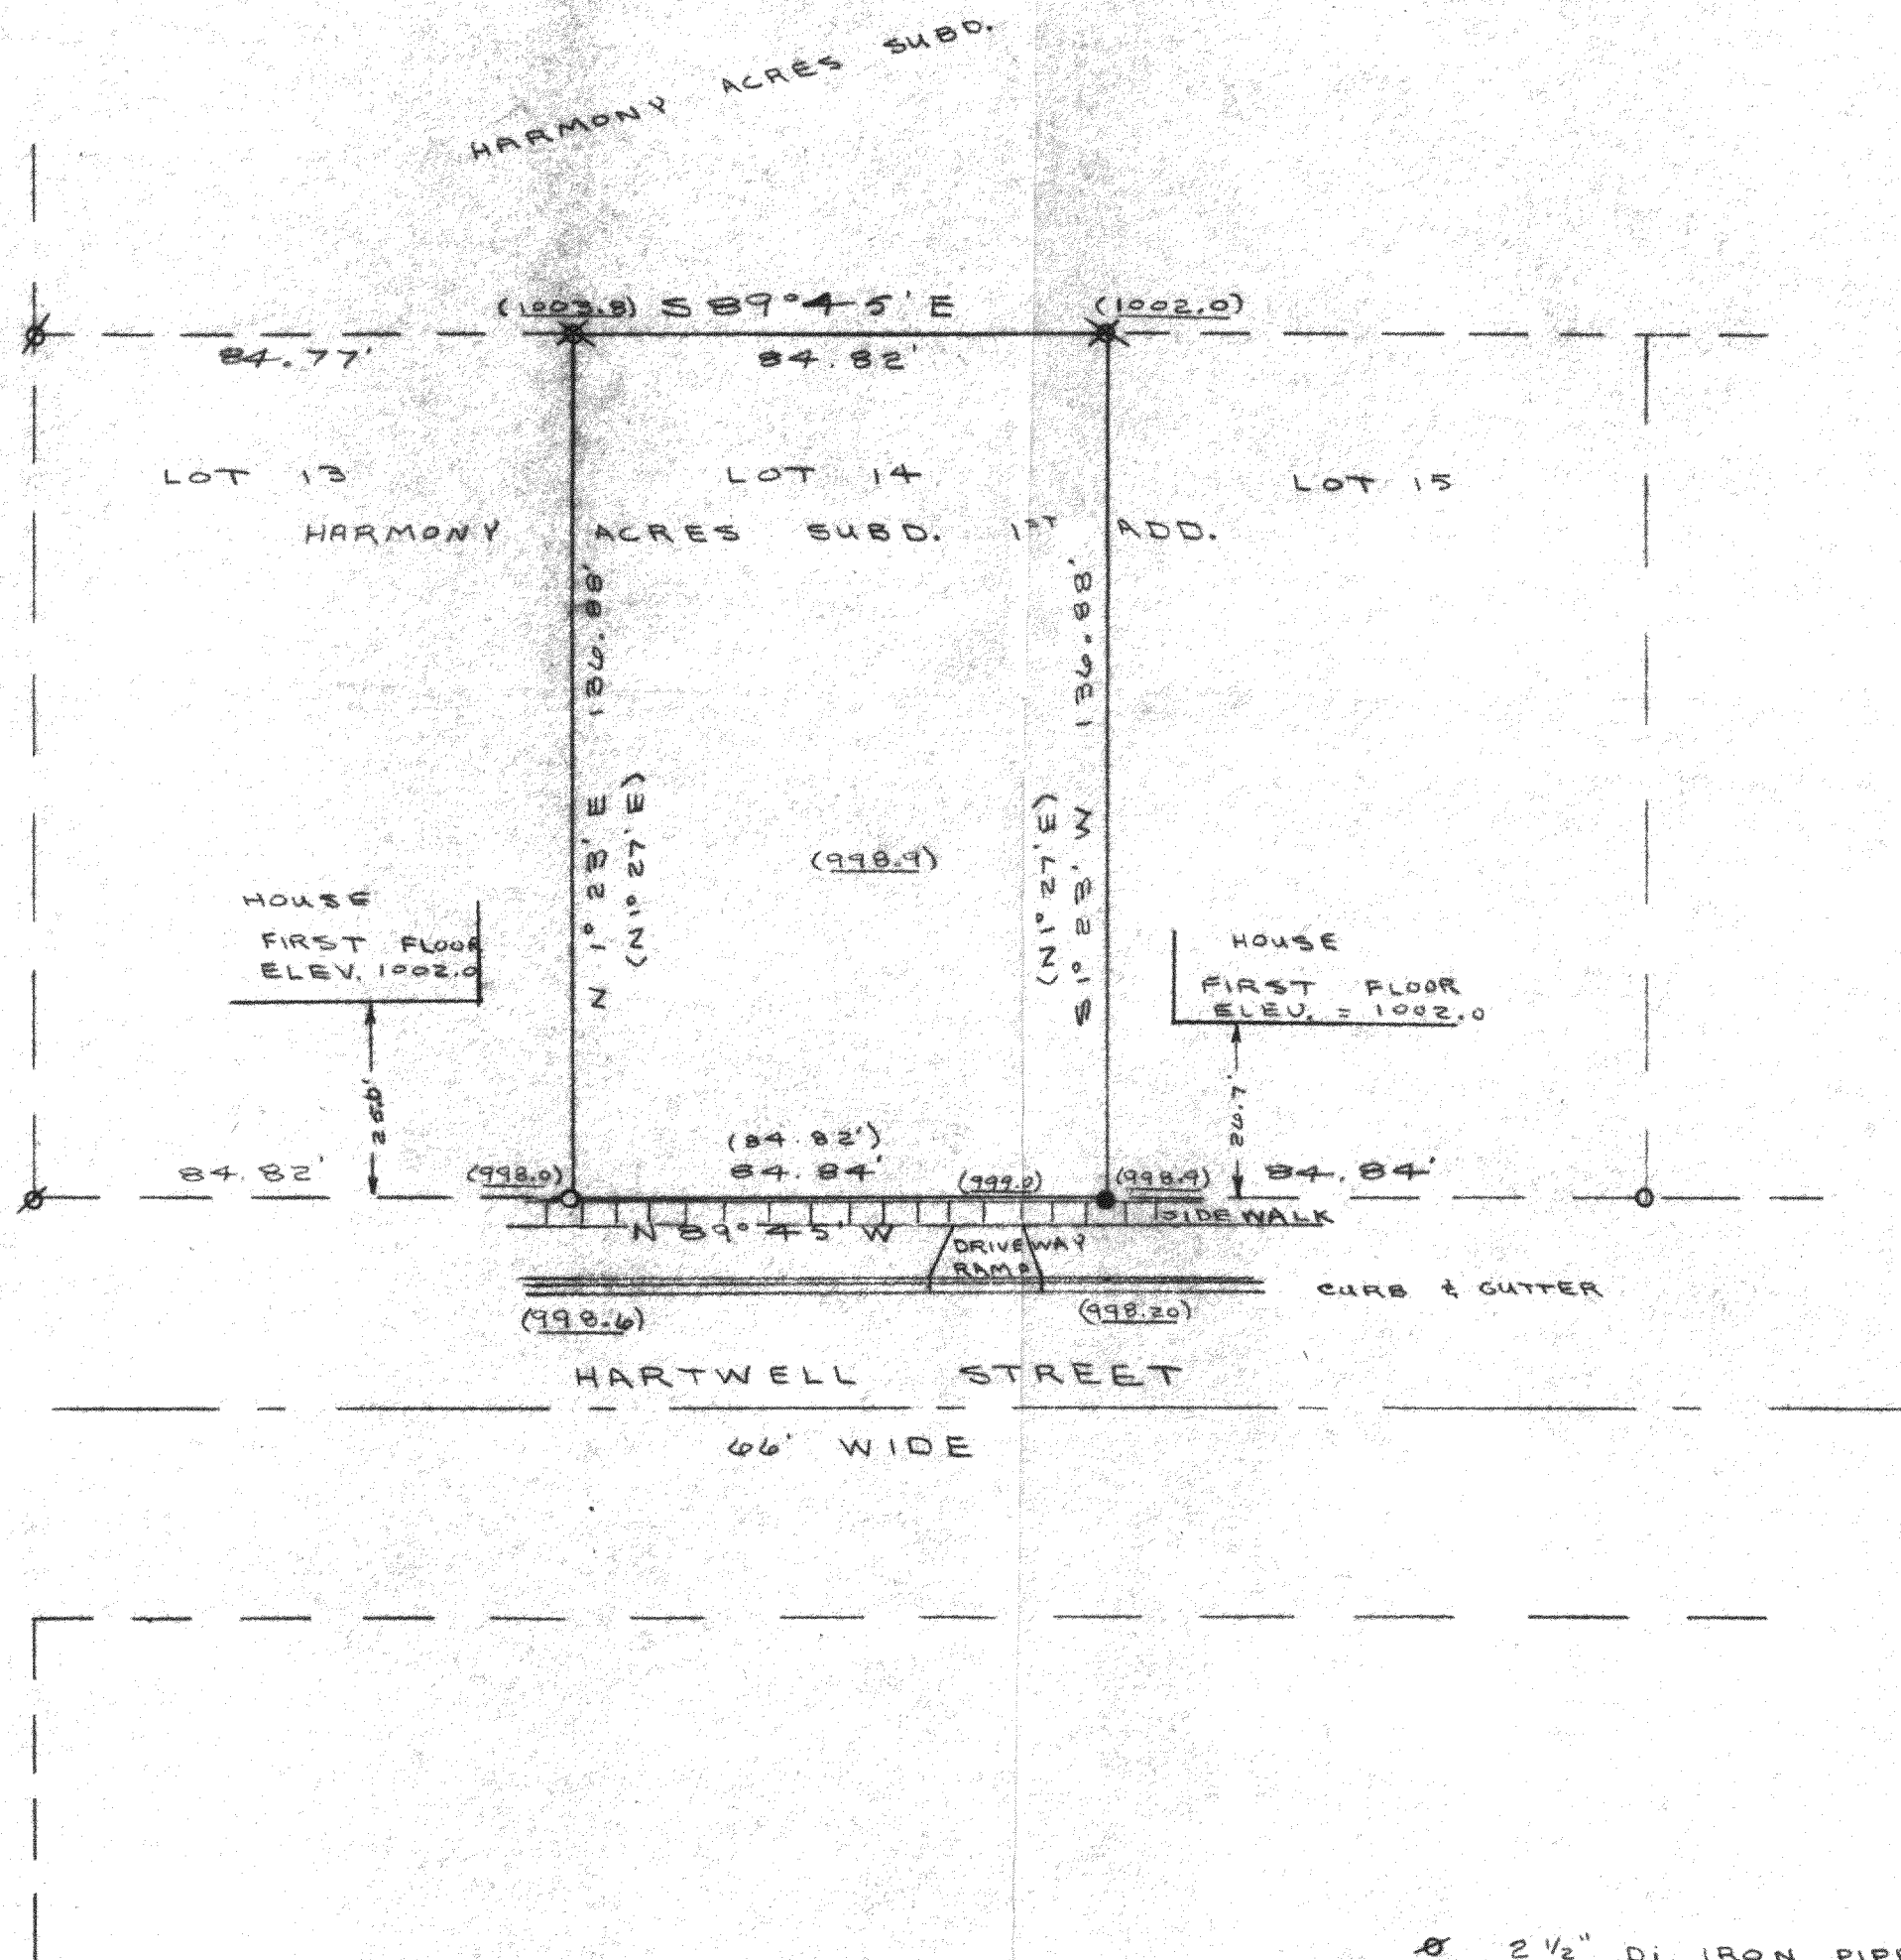


NORTH LINE OF HARTWELL  
STREET ASSUMED N89°45'W  
AS PREVIOUSLY PLATTED

- Ø 2 1/2" DI. IRON PIPE FOUND
- ⊗ 2" DI. IRON PIPE FOUND
- 1 1/2" DI. IRON PIPE FOUND
- 3/4" DI. X 24" LONG IRON ROD SET
- (xxx) GROUND ELEVATIONS
- (xxx) RECORDED DIST. & BRG.

THE PROPERTY HEREON DESCRIBED HAS  
BEEN SURVEYED UNDER MY DIRECTION AND  
THE ABOVE MAP IS A TRUE REPRESENTATION  
THEREOF AND SHOWS THE SIZE AND LOCATION  
OF THE PROPERTY TO THE BEST OF MY  
KNOWLEDGE AND BELIEF

DATED THIS 10th DAY OF MAY 1977

Thomas P.A. Jensen  
THOMAS P.A. JENSEN  
REGISTERED LAND SURVEYOR NO. S-1084

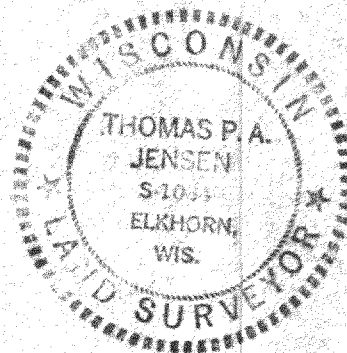

SURVEYED FOR GEORGE JACOBSON

## PLAT OF SURVEY OF

LOT 14 HARMONY ACRES SUBDIVISION  
1ST ADD. LOCATED IN THE NW 1/4 OF  
SEC 6, T 2 N, R 1 E, CITY OF ELKHORN,  
WALWORTH COUNTY, WIS.

Thomas P.A. Jensen  
SURVEYOR

SCALE 1" = 30'

DATE May 22, 1977