


PLAT OF SURVEY OF LOT 6, BLOCK 1, EDGEWOOD 1ST ADDITION, CITY OF ELKHORN, WI.

JOB # 1658.152


FOR GEORGE R. SWINTEL
LAKE LAND CONTRACTORS

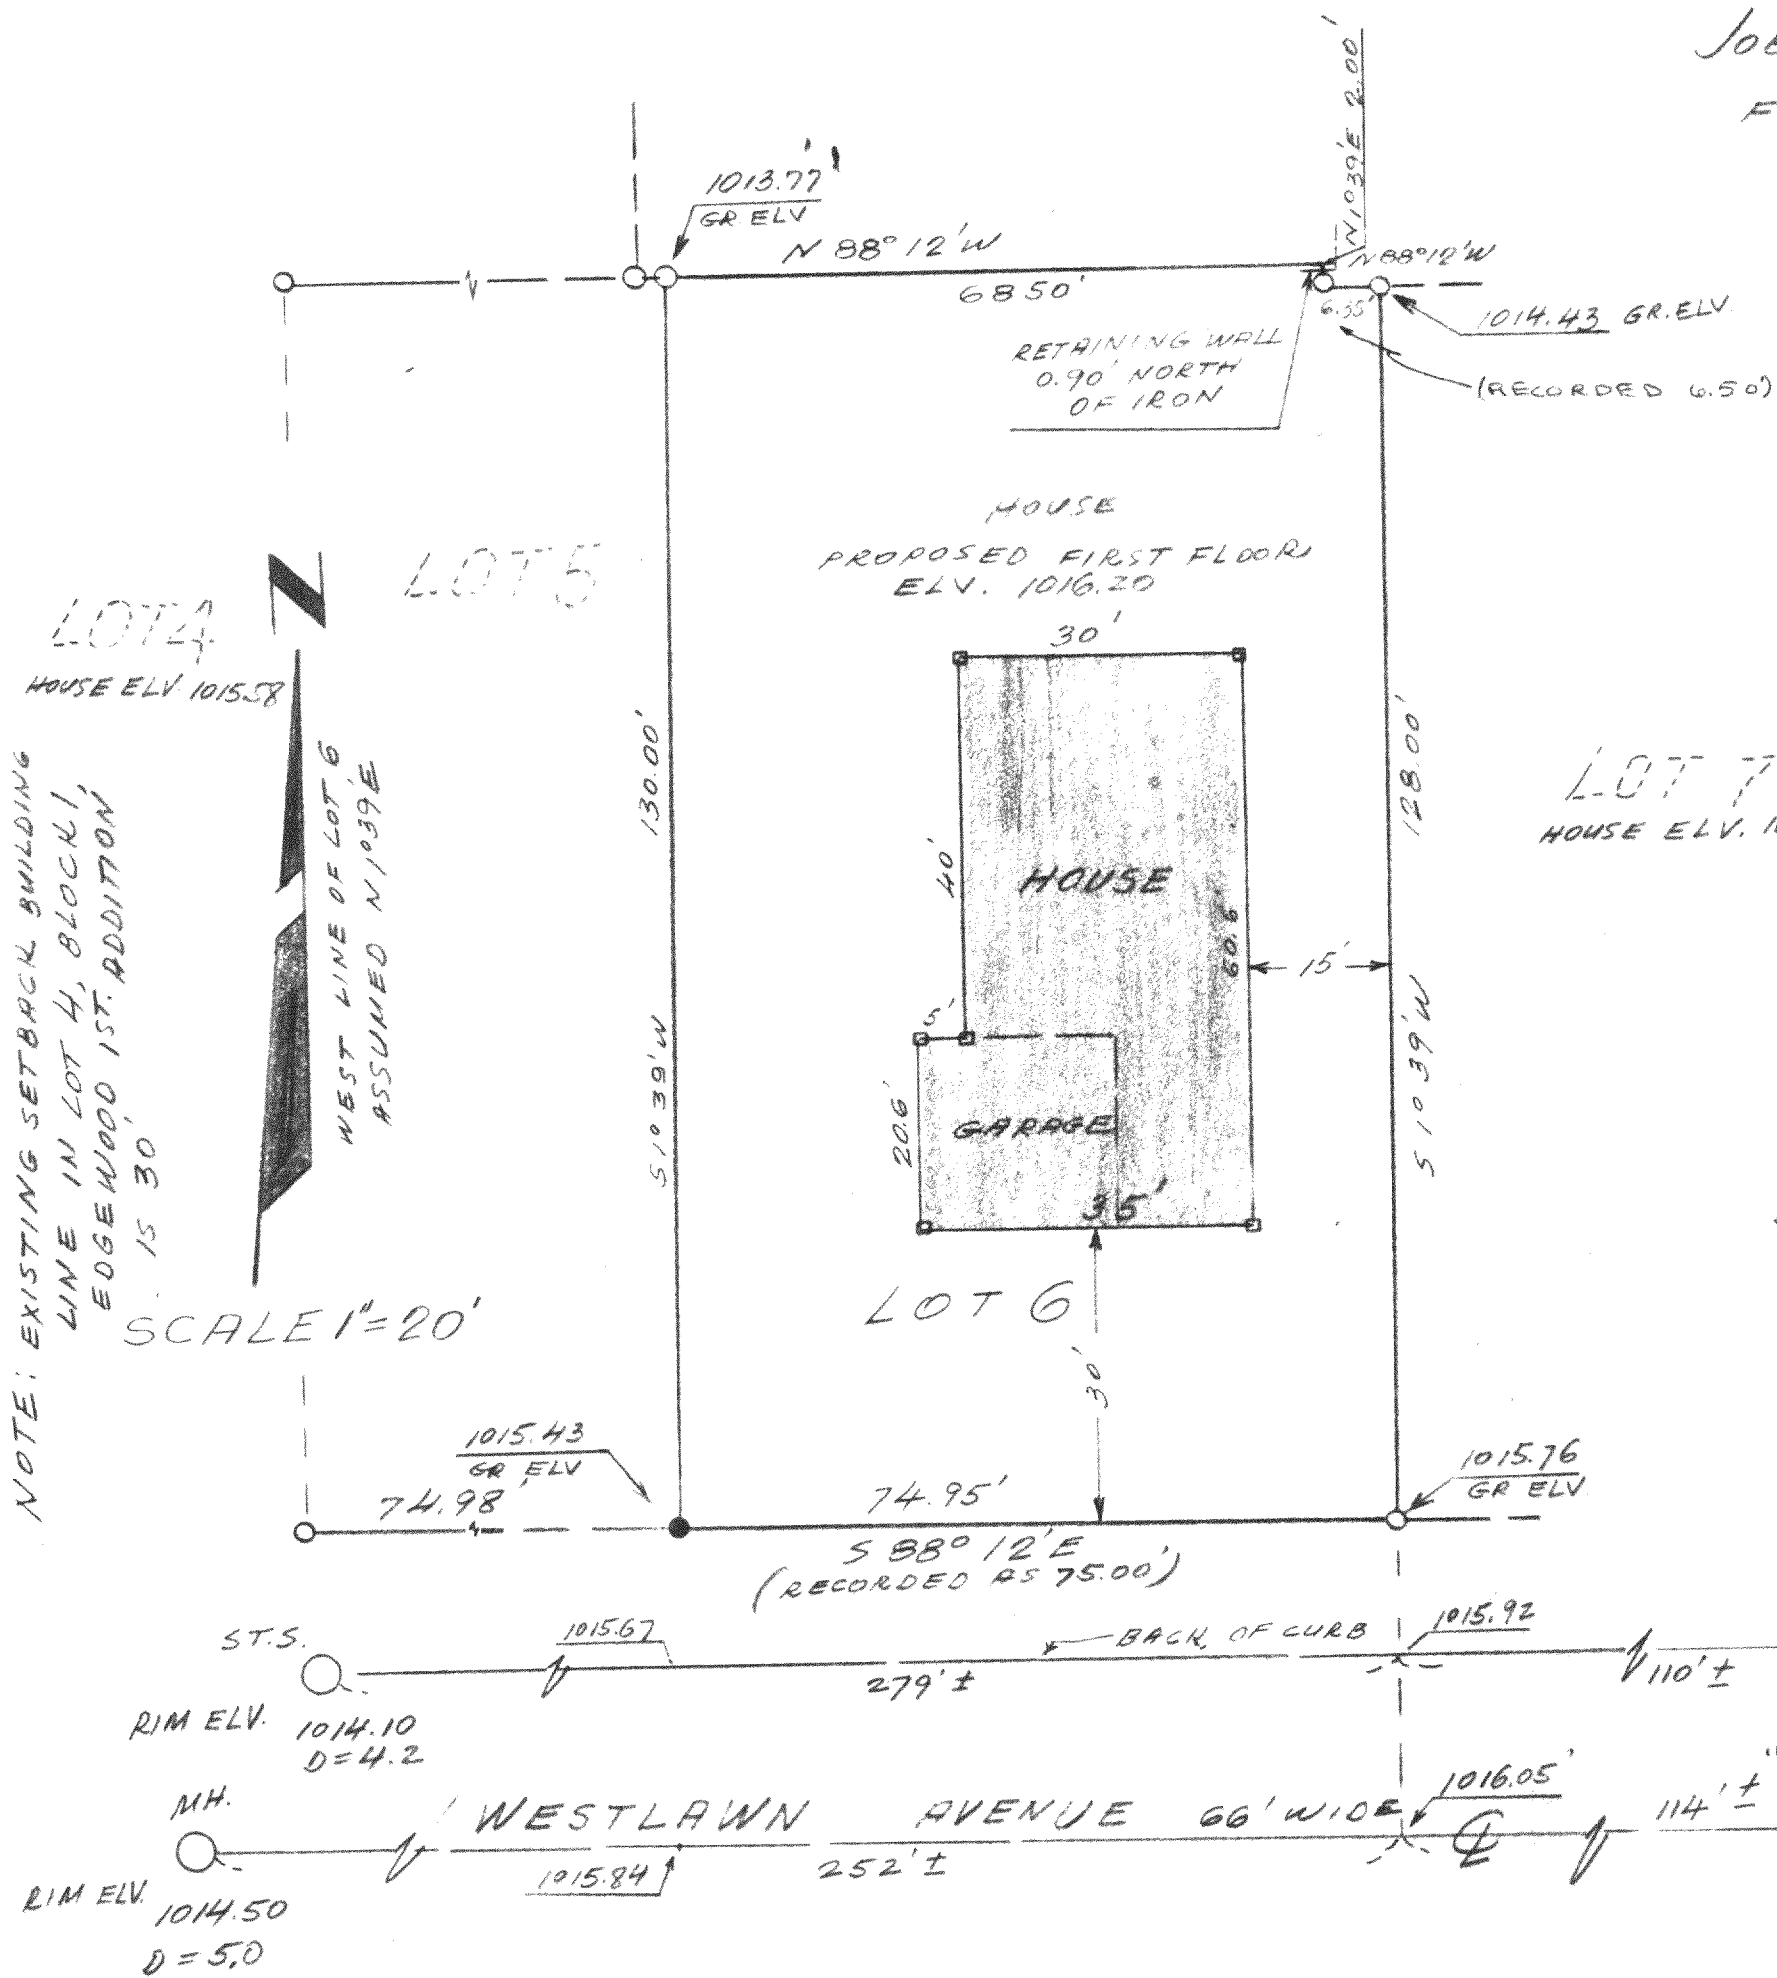

LOT 7
HOUSE ELV. 1016.85

THE PROPERTY HEREON DESCRIBED HAS BEEN SURVEYED UNDER MY DIRECTION AND THE PLAT SHOWN HEREON IS A TRUE REPRESENTATION THEREOF AND SHOWS THE SIZE AND LOCATION OF THE PROPERTY TO THE BEST OF MY KNOWLEDGE AND BELIEF

DATED THIS 15 DAY OF APR. 1977

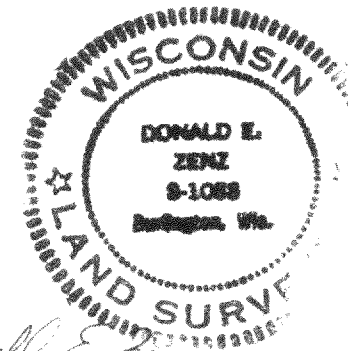

Donald E. Zenz
DONALD E. ZENZ 5-1088

LEGEND

- IRON PIPE FOUND
- 3/4" IN DIA. IRON ROD X 24" LONG SET
- WOOD STAKE SET

NOTE: B.M. S. BOLT OF HYD. AT INTERSECTION OF EDGEWOOD AND WESTLAWN ELV. 1016.80