


PLAT OF SURVEY OF

LOT 6, BLOCK 1, EDGEWOOD 1ST ADDITION,
CITY OF ELKHORN, WI.


Job # 1658.152

FOR GEORGE R. SWIATEK
LAKE LAND CONTRACTORS

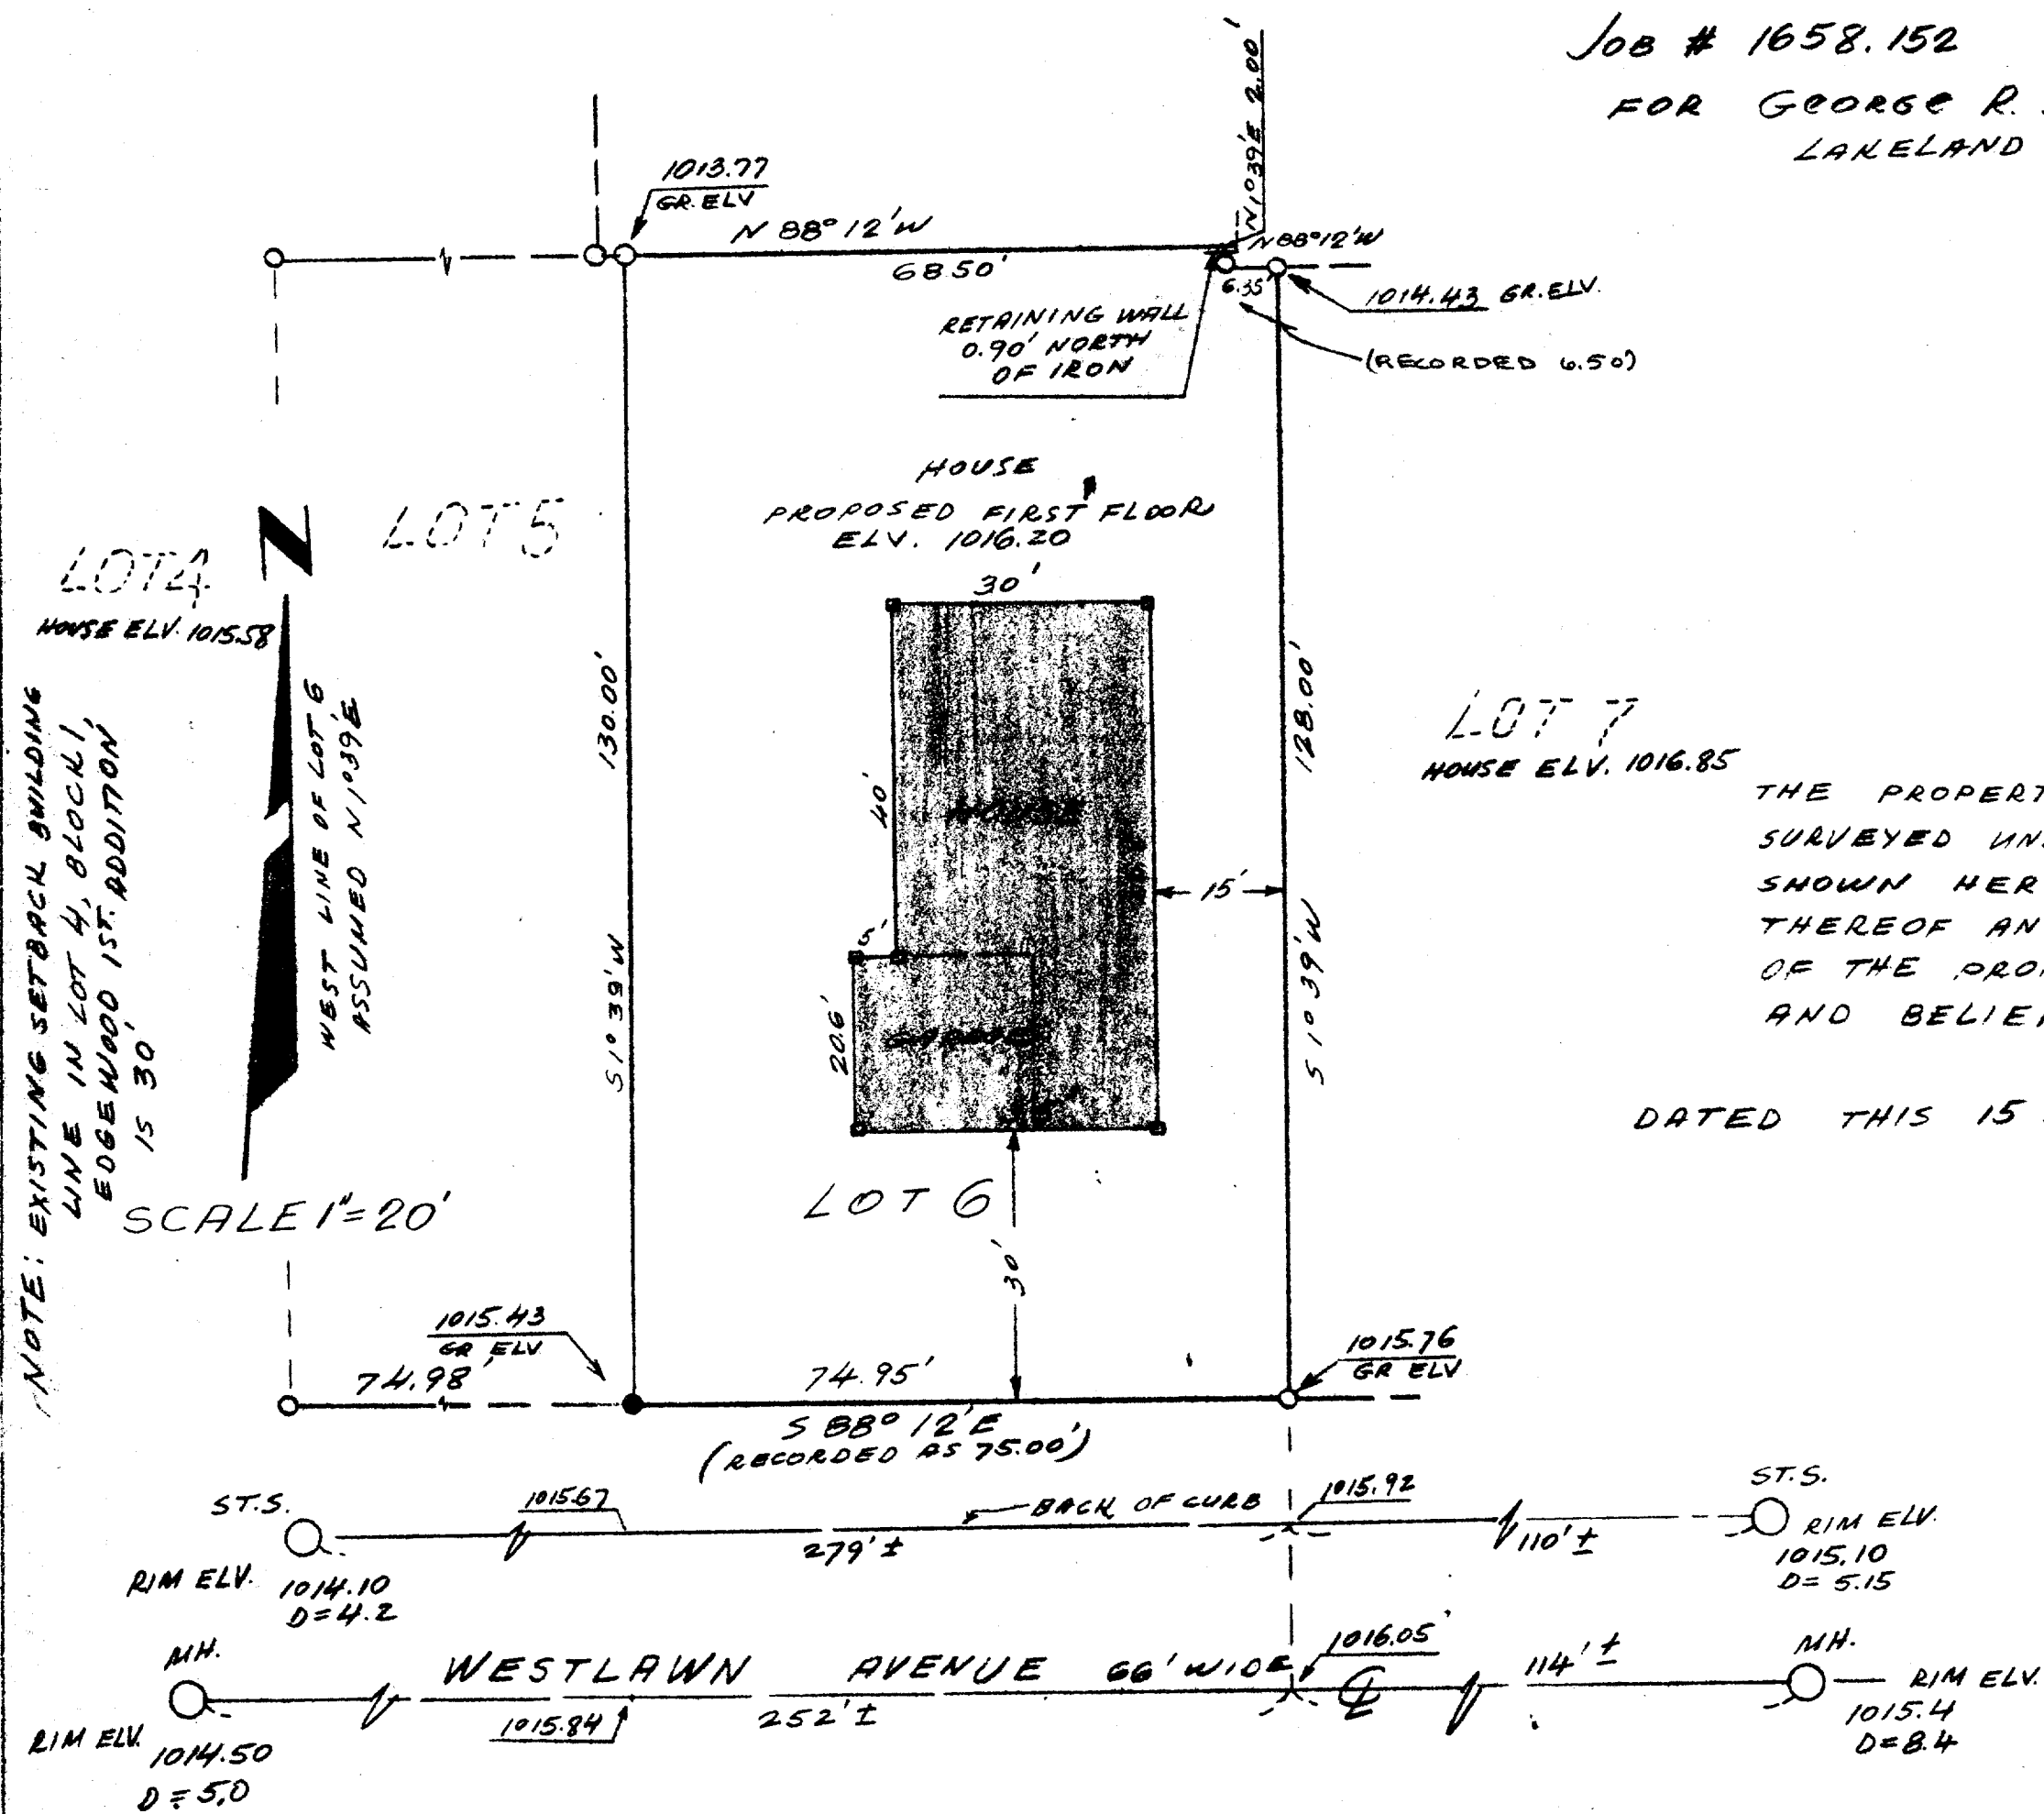

THE PROPERTY HEREON DESCRIBED HAS BEEN
SURVEYED UNDER MY PERSONAL SUPERVISION AND THE PLAT
SHOWN HEREON IS A TRUE REPRESENTATION
THEREOF AND SHOWS THE SIZE AND LOCATION
OF THE PROPERTY TO THE BEST OF MY KNOWLEDGE
AND BELIEF

DATED THIS 15 DAY OF APR. 1977

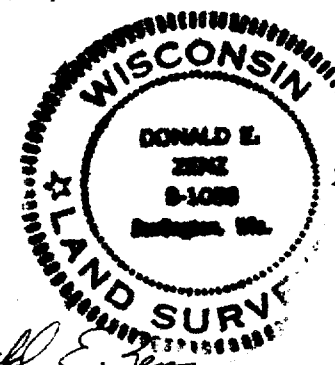

Donald E. Zanz
DONALD E. ZANZ S-1088

LEGEND

- IRON PIPE FOUND
- 3/4" IN DIA. IRON ROD X 24" LONG SET
- WOOD STAKE SET

NOTE: B.M. S. BOLT OF HYD. AT
INTERSECTION OF
EDGEWOOD AND WESTLAWN
ELV. 1016.80