
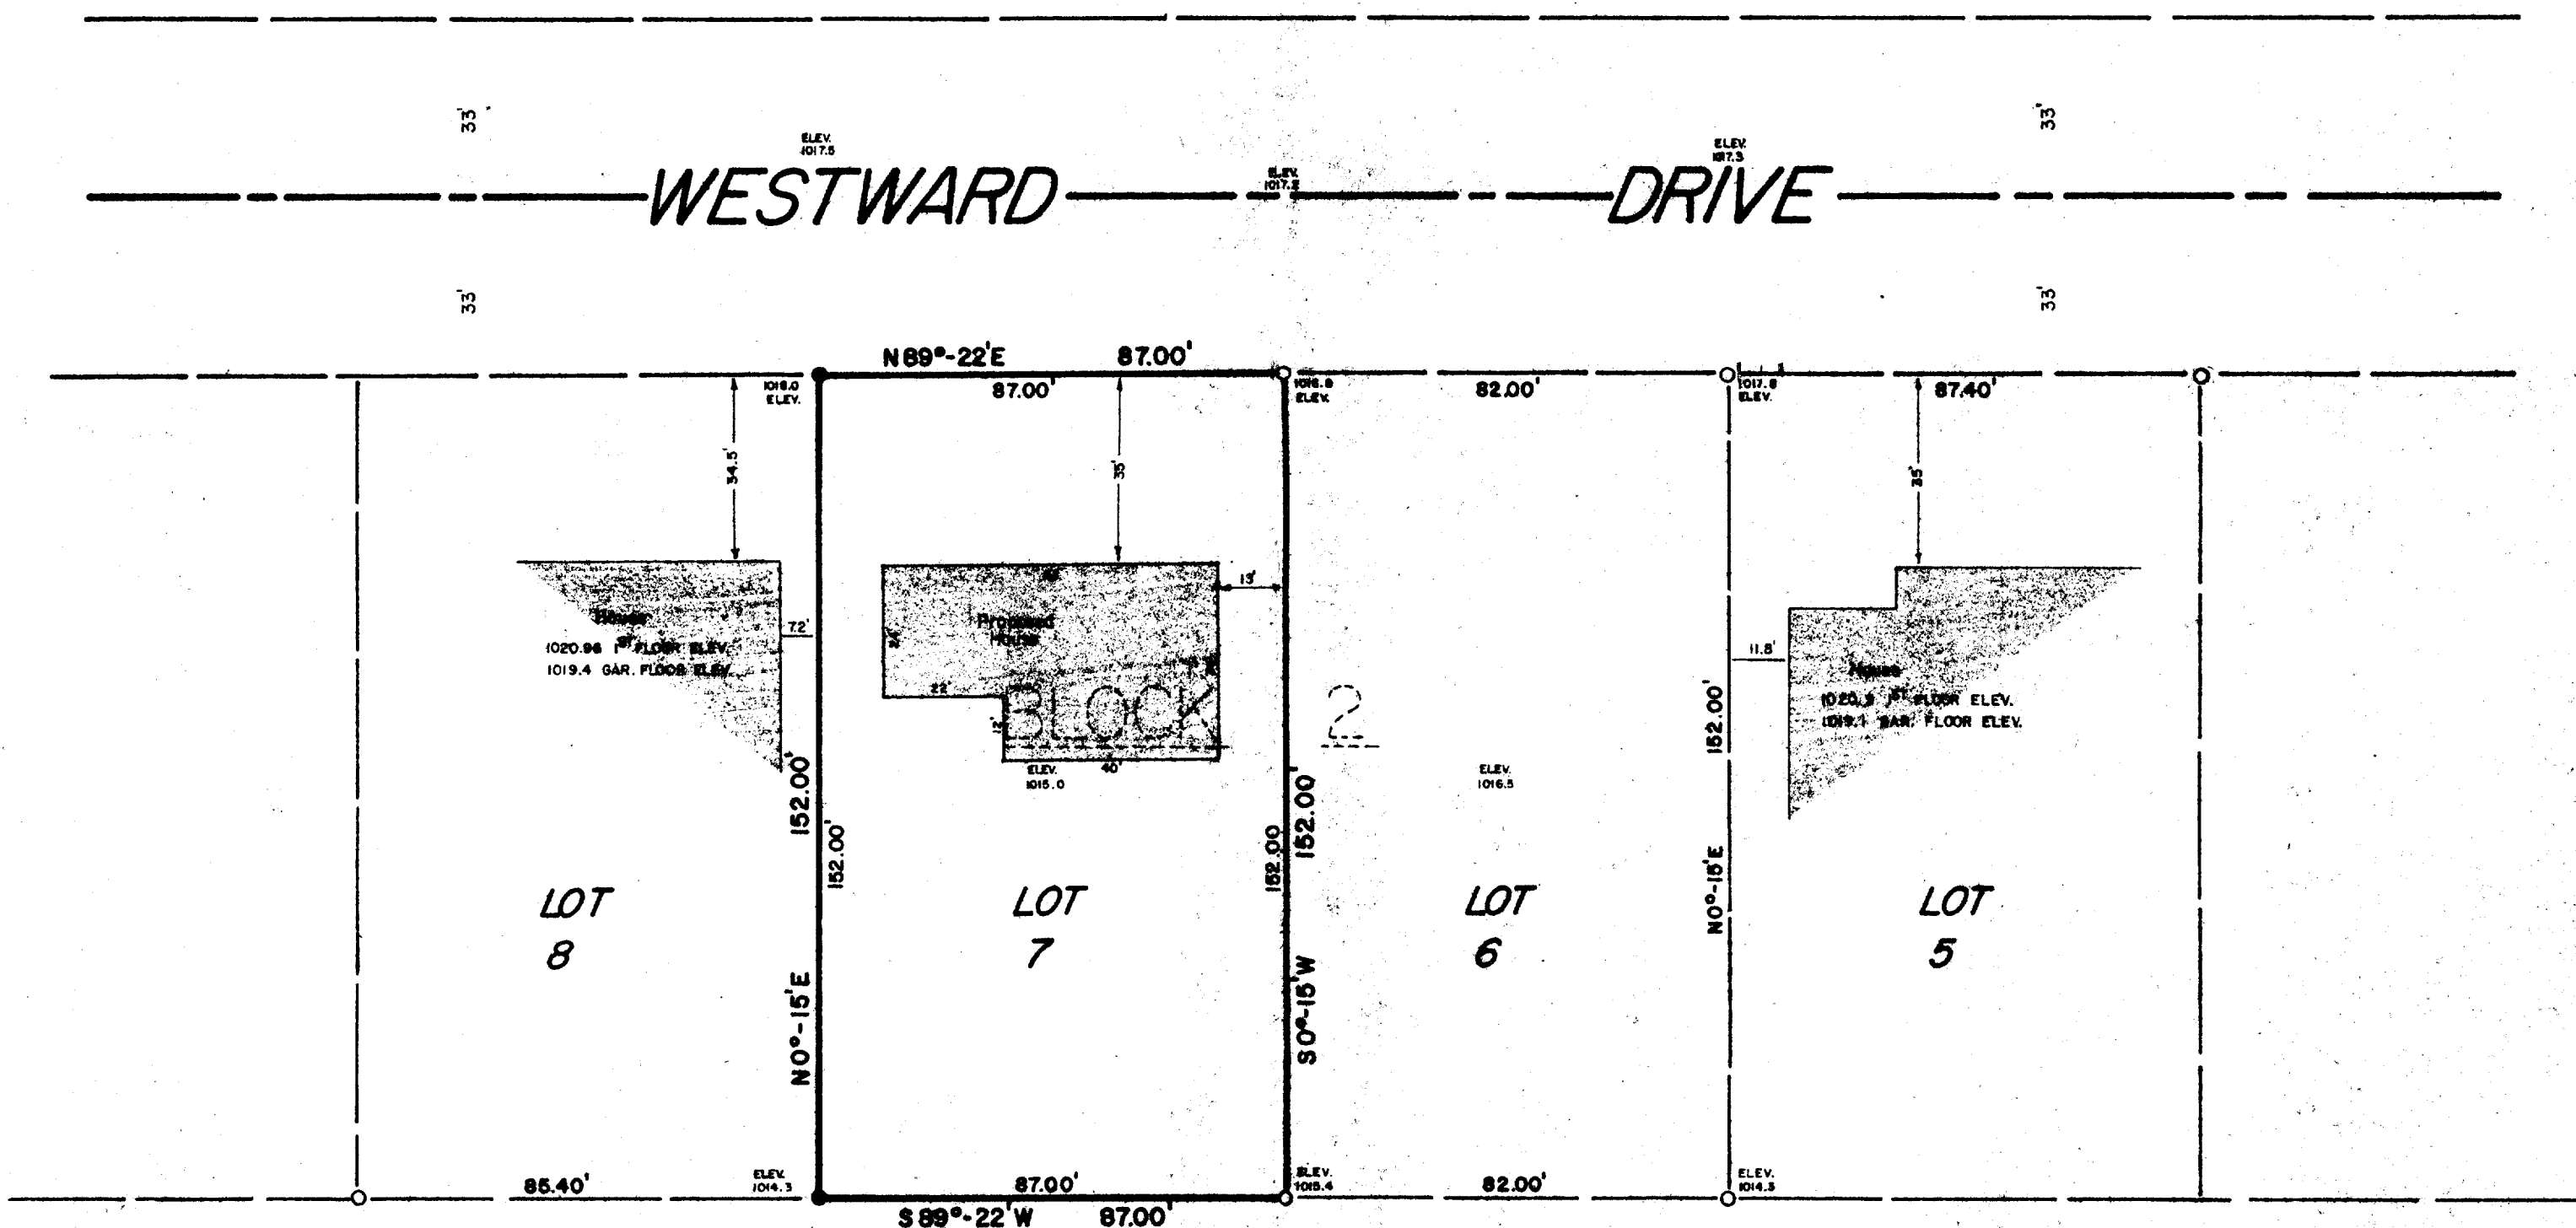



LOT 7 OF BLOCK 2 OF JAMES JONES
2nd ADDITION, CITY OF ELKHORN,
WISCONSIN.

Engineers & Surveyors
Elkhorn, Wisc.

Bearing referenced to center line of Westward Drive assumed bearing N89°-22'E.

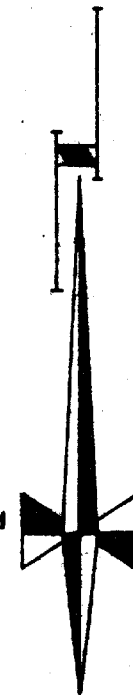

All Elev. are ground shots.

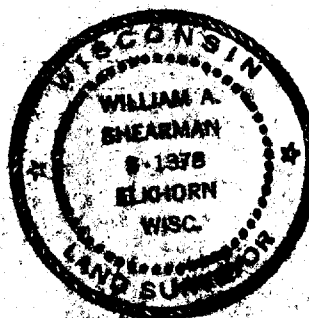

William A. Shearman
William A. Shearman
Registered Land Surveyor 9-1378

Dated this 22 day of July, 1977.

S-1378

Surveyed for Elkhorn Enterprises Inc.

PO. 1658.188

4-186