

PLAT OF SURVEY

RSV


ENGINEERING, INC.

Engineers-Land Surveyors-Environmental Scientists
801 MAIN STREET MUKWONAGO, WISCONSIN 53149 (262)363-2004

FOR: THE SIMON GROUP

DATE: 03/02/2004

DESCRIPTION: BEING LOT 65 OF THE PINES SUBDIVISION LOCATED IN PART OF THE NW, NE, SW, AND SE 1/4 OF THE SE 1/4 AND PART OF THE SW AND NW 1/4 OF THE SE 1/4 OF SECTION 5, TOWN 2 NORTH, RANGE 17 EAST, CITY OF ELKHORN, WALWORTH COUNTY, WISCONSIN.

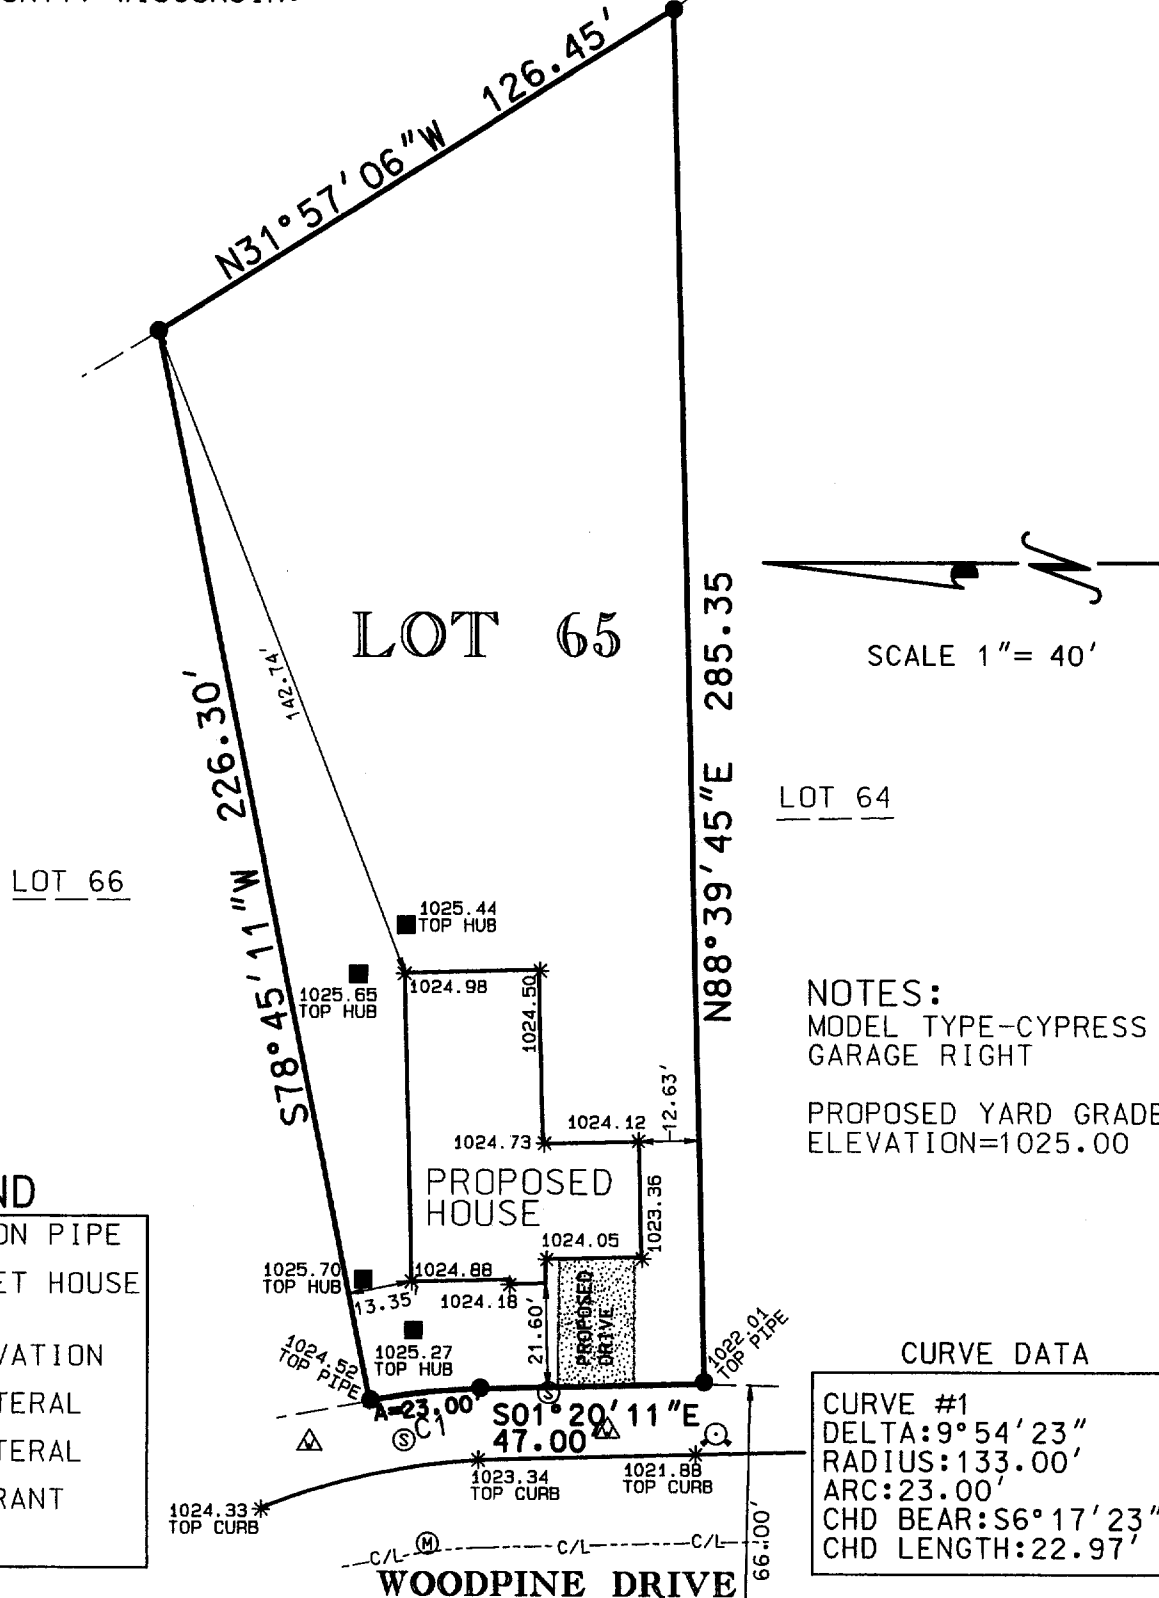

I PAUL H. VAN HENKELUM R.L.S. # 1931 HEREBY CERTIFY THAT THIS SURVEY WAS MADE IN ACCORDANCE WITH THE MINIMUM STANDARDS FOR PROPERTY SURVEYS (CHAPTER A-E7) STATE OF WISCONSIN AND HAS BEEN PREPARED UNDER MY DIRECTION AND CONTROL AND IS CORRECT TO THE BEST OF MY KNOWLEDGE AND BELIEF.

Paul H. Van Henkelum
PAUL H. VAN HENKELUM, R.L.S. # 1931
RSV DATA 6/04 SURVEYS/J04050.DGN



RECEIVED
MAY 31 2005

QPI 00065

004-1875