

PLAT OF SURVEY

RSV

ENGINEERING, INC.


Engineers • Land Surveyors • Environmental Scientists
801 MAIN STREET MUKWONAGO, WISCONSIN 53149 (262)363-2004

FOR: SCOTT SIMON GROUP

DATE: 12/30/2003

DESCRIPTION: LOT 70 OF THE PINES, LOCATED IN THE NW, NE, SW & SE 1/4'S OF THE SW 1/4 & NW 1/4'S OF THE SE 1/4 OF SECTION 5, TOWN 2 NORTH, RANGE 17 EAST, CITY OF ELKHORN, WALWORTH COUNTY, WISCONSIN.

SCALE 1" = 30'

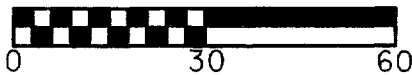


LEGEND

Symbol	Description
●	FOUND 1" IRON PIPE
---	CENTER LINE
■	10' OFFSET HOUSE



NOTE: BALSAM-GARAGE RIGHT

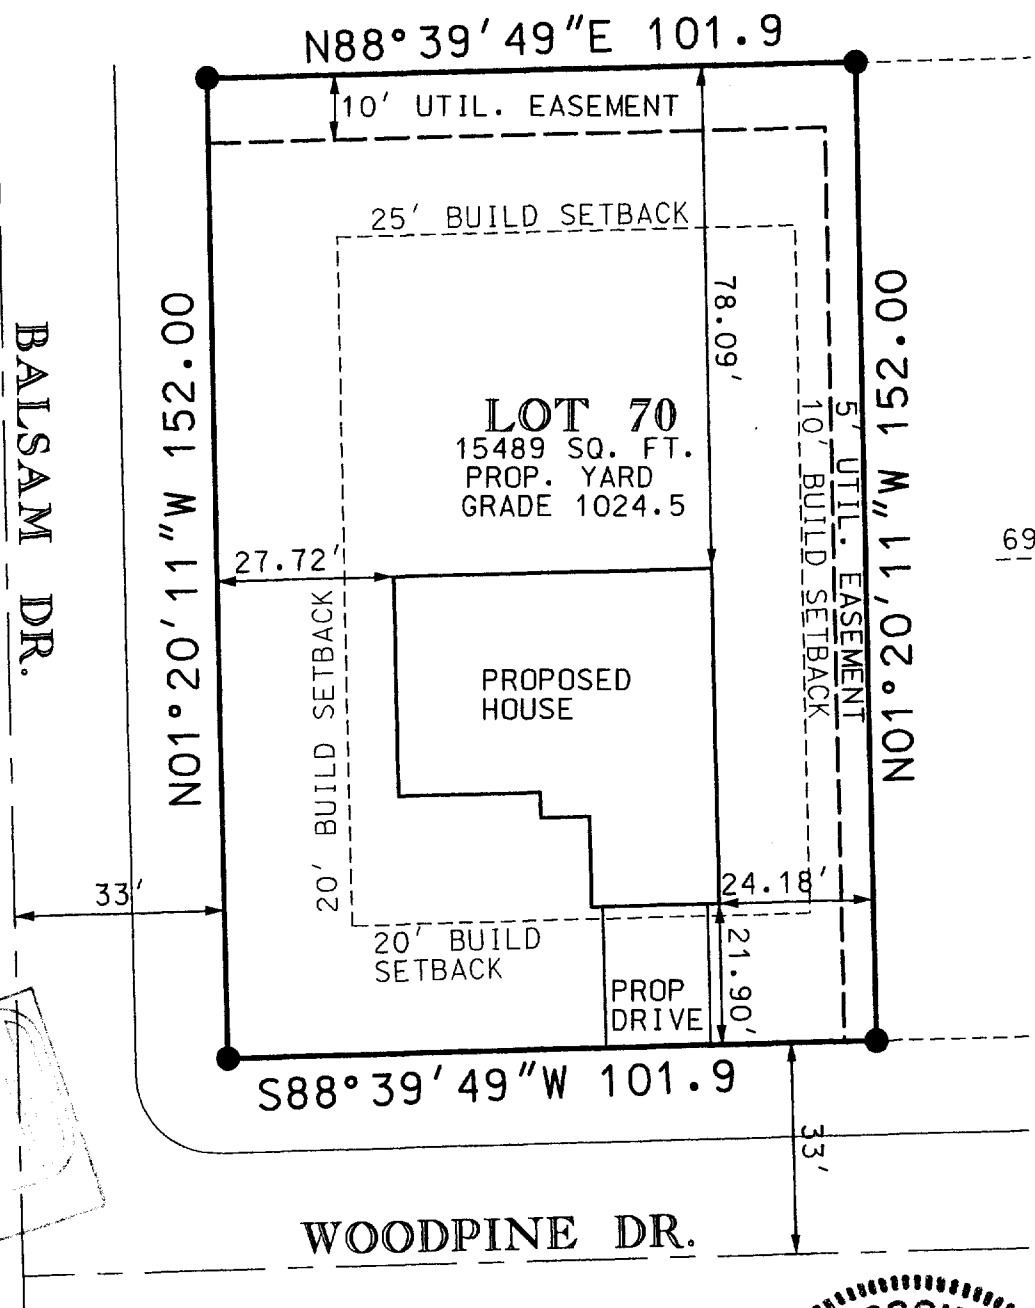

MAY 31 2005

I PAUL H. VAN HENKELUM R.L.S. # 1931 HEREBY CERTIFY THAT THIS SURVEY WAS MADE IN ACCORDANCE WITH THE MINIMUM STANDARDS FOR PROPERTY SURVEYS (CHAPTER A-E7) STATE OF WISCONSIN AND HAS BEEN PREPARED UNDER MY DIRECTION AND CONTROL AND IS CORRECT TO THE BEST OF MY KNOWLEDGE AND BELIEF.

Paul H. Van Henkelum 1/5/04
PAUL H. VAN HENKELUM, R.L.S. 1931
RSV DATA6/J03440.DGN



UPI 00070

004-1876