

# PLAT OF SURVEY


**RSV**  
**ENGINEERING, INC.**

Engineers-Land Surveyors-Environmental Scientists  
801 MAIN STREET MUKWONAGO, WISCONSIN 53149 (262)363-2004

FOR: THE SIMON GROUP


DATE: 02/03/2004

DESCRIPTION: BEING LOT 72 OF THE PINES SUBDIVISION LOCATED IN PART OF THE NW, NE, SW, AND SE 1/4 OF THE SE 1/4 AND PART OF THE SW AND NW 1/4 OF THE SE 1/4 OF SECTION 5, TOWN 2 NORTH, RANGE 17 EAST, CITY OF ELKHORN, WALWORTH COUNTY, WISCONSIN.

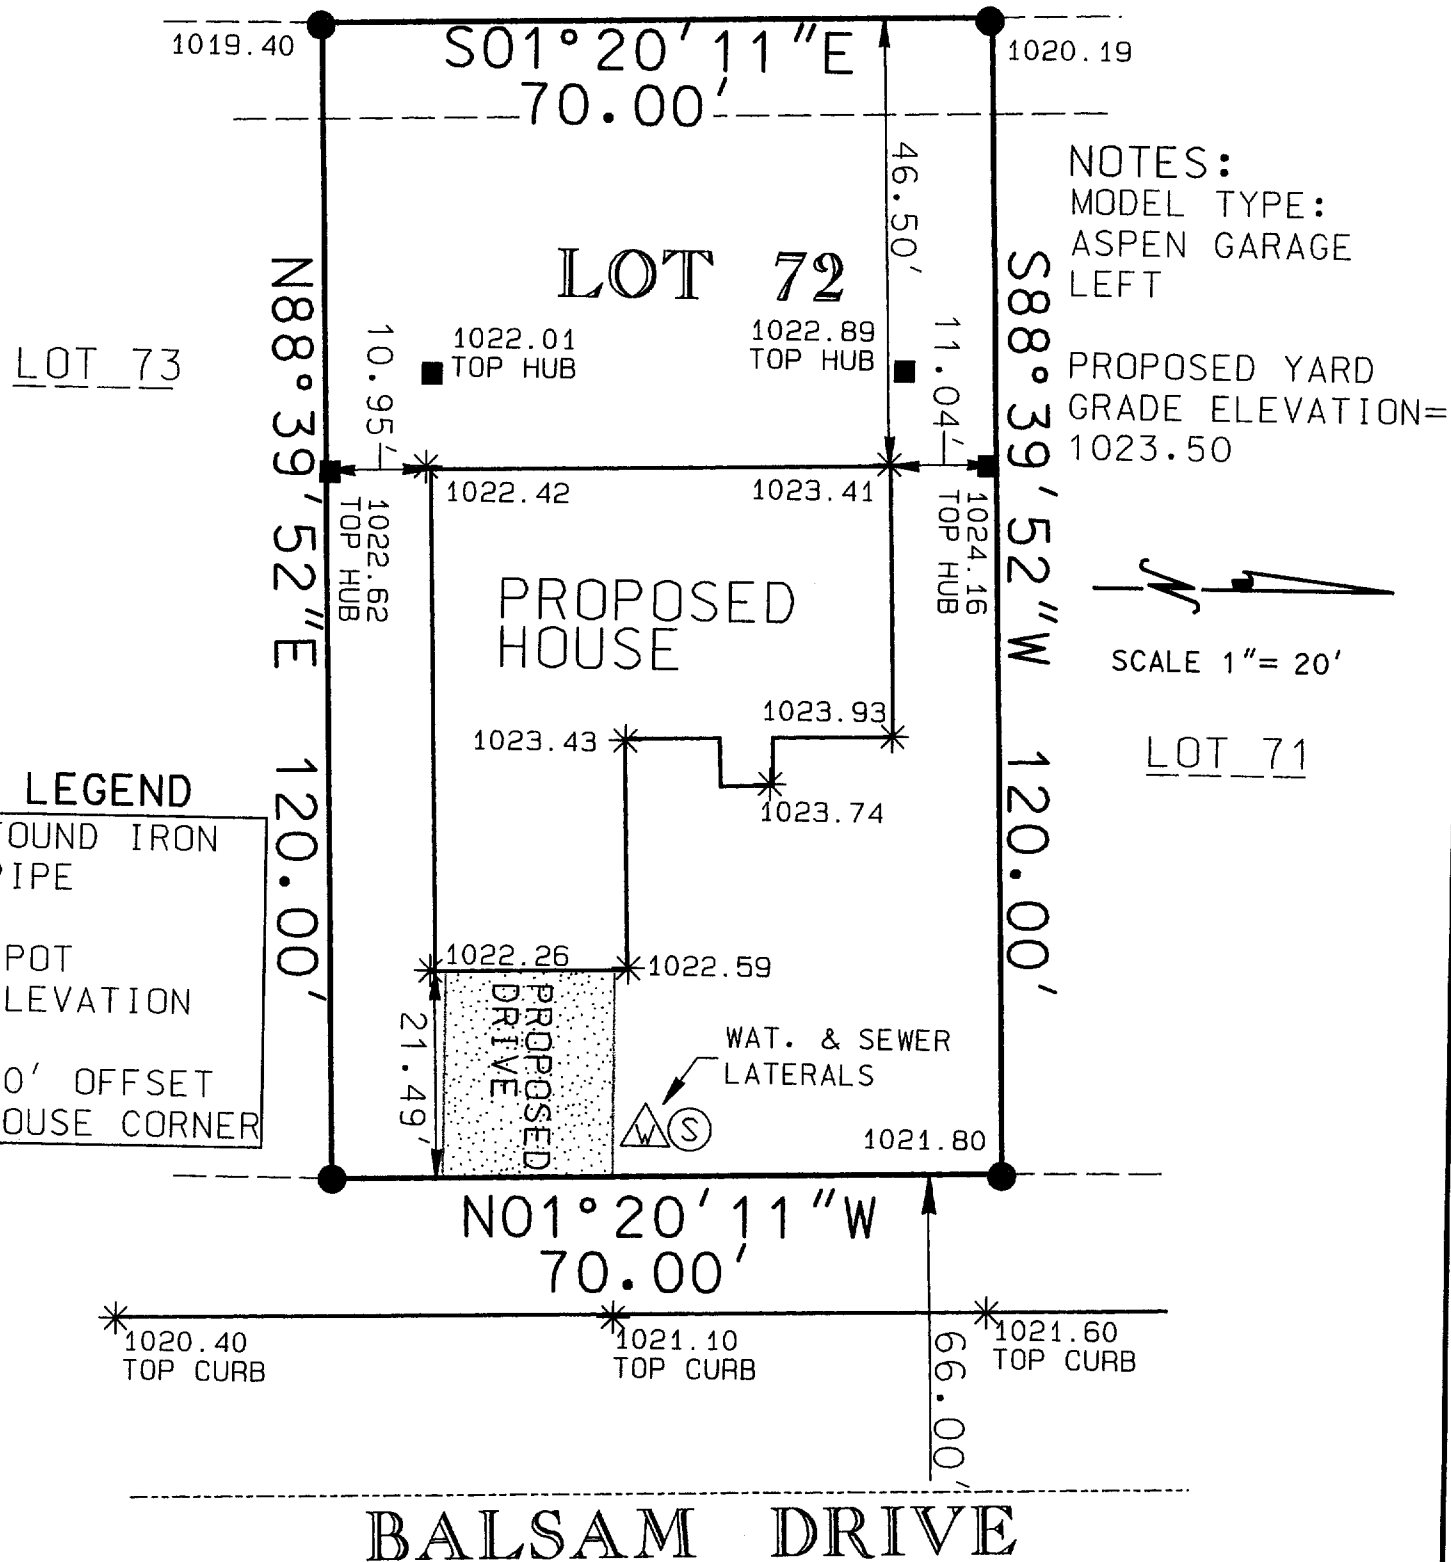

I PAUL H. VAN HENKELUM R.L.S. # 1931 HEREBY CERTIFY THAT THIS SURVEY WAS MADE IN ACCORDANCE WITH THE MINIMUM STANDARDS FOR PROPERTY SURVEYS (CHAPTER A-E7) STATE OF WISCONSIN AND HAS BEEN PREPARED UNDER MY DIRECTION AND CONTROL AND IS CORRECT TO THE BEST OF MY KNOWLEDGE AND BELIEF.

PAUL H. VAN HENKELUM, R.L.S. # 1931  
RSV DATA6/04 SURVEYS/J04049.DGN

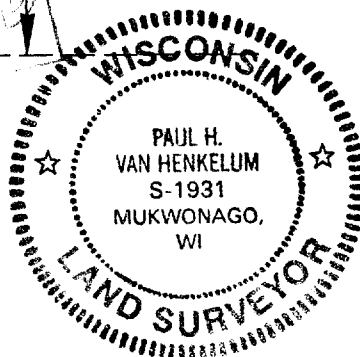

YPI 0002

004-1877