


Plat of Survey

of

Lands described in a Quit Claim Deed recorded March 30, 2001 in Vol. 678 on Page 6988 as Document No. 466024 as shown below:


A parcel of land located in the Southeast 1/4 of Section 1, Town 2 North, Range 16 East, City of Elkhorn, Walworth County, Wisconsin, described as follows: Commencing at the East 1/4 Section corner of said Section 1; thence South 0°57'37" East along the section line 561.00 feet; thence South 88°03'53" West, 120.00 feet to the point of beginning; thence continue South 88°03'53" West, 800.00 feet; thence South 0°57'37" East, 892.15 feet; thence North 88°03'53" East, 569.63 feet; thence North 2°46'16" East, 620.19 feet; thence North 0°57'37" West, 273.96 feet to the point of beginning.

Surveyed for: **DeHann Auto & RV Center Inc.**
9 East Deere Road
Elkhorn, Wisconsin. 53121

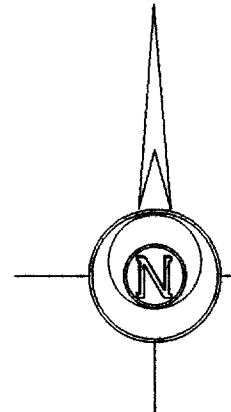


Bearings reference to previous surveys of record.

East 1/4 Corner
Section 1-2-16
N 244.951.82
E 2,392.387.30

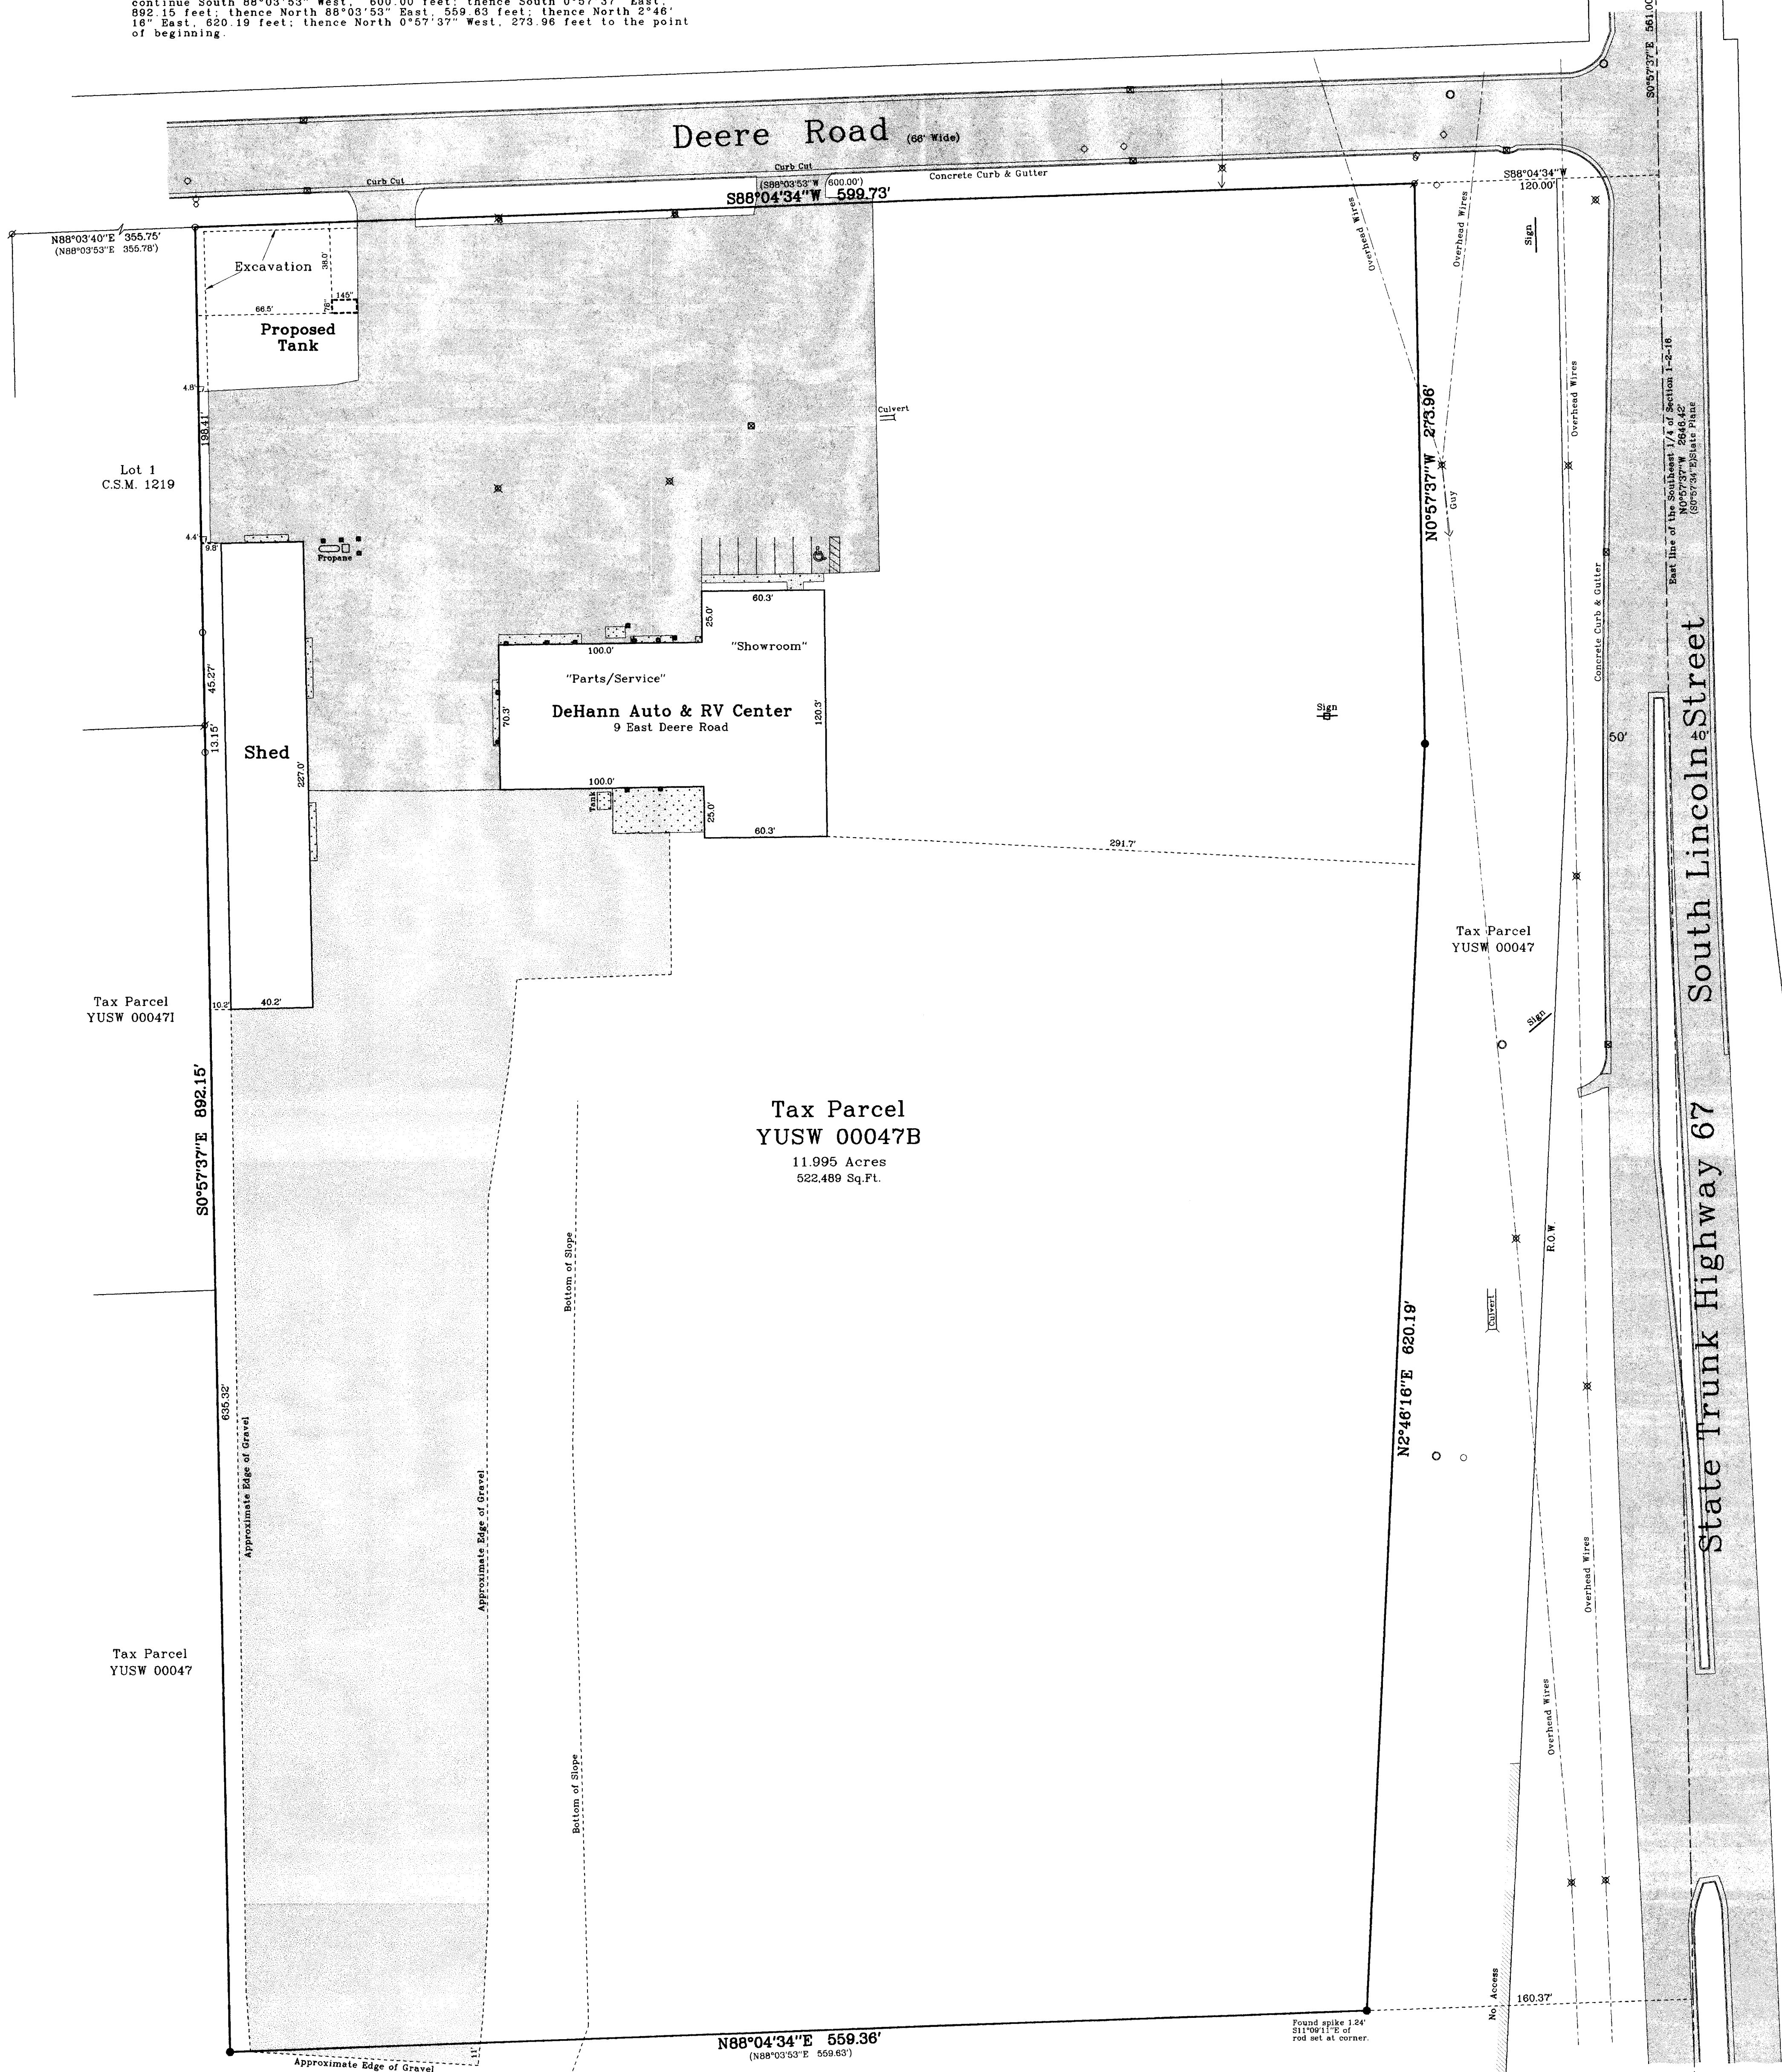

Tax Parcel YUSW 00047B
11.995 Acres
522,489 Sq.Ft.

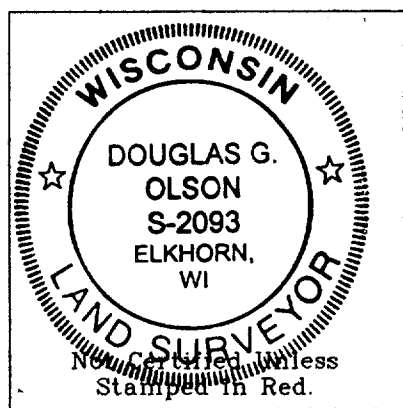

Notes: 1) This survey plat is not certified unless signed and sealed in red ink.
2) This survey is subject to Wisconsin lien laws. This Plat of Survey is the notice of intent to file lien. Lien waiver required.

Tax Parcel YUSW 00047

Copyright © 2005 by Jensen & Olson Land Surveying, LLC.
All rights reserved. No part of this survey plat may be reproduced or transmitted in any form by any means - graphic, electronic, or mechanical, including photocopying, tracing, or information storage and retrieval systems - without permission in writing from Douglas G. Olson, Jensen & Olson Land Surveying, LLC.

I, Douglas G. Olson, Wisconsin Registered Land Surveyor, do hereby certify that this survey was performed by me or under my direction in full compliance with the owner's/agent's instructions and Chapter A-E 7 of the Wisconsin Administrative Code "Minimum Standards for Property Surveys"; and that this map is an accurate representation thereof to the best of my knowledge and belief.

Douglas G. Olson
Wisconsin Registered Land Surveyor - 2093

Sheet 1 of 1 Sheets.

Job Reference Number
2005.210

Legend

- Found County Section Corner
- Found Iron Pipe
- Found Iron Rod
- Set Iron Rod, 3/4" dia.
- Recorded Information
- Utility or Light Pole
- Manhole
- Fire Hydrant
- Asphalt Surface
- Concrete Surface
- Gravel Surface
- Bollard
- Catch Basin
- Water Valve



Jensen & Olson Land Surveying, LLC

45 South Wisconsin Street P.O. Box 322
Elkhorn, Wisconsin. 53121
Telephone: (262) 723-3434
Facsimile: (262) 723-8044

Scale in Feet
1" = 40'



Survey date: July 28, 2005.
Revisions:

9u sw 00047B

004-P136