

ROBERS & BOYD, INC.
CONSULTING ENGINEERS & LAND SURVEYORS


PHONE (414) 763-2652

116 E. CHESTNUT ST.

BURLINGTON, WIS. 53105

PLAT OF SURVEY AND PROPOSED HOUSE LOCATION
 FOR
 SOUTHEASTERN WISCONSIN HOUSING CORPORATION
 OF

Lot 40 of Landmark Subdivision, Addition #1, City of Elkhorn, Walworth
 County, Wisconsin.

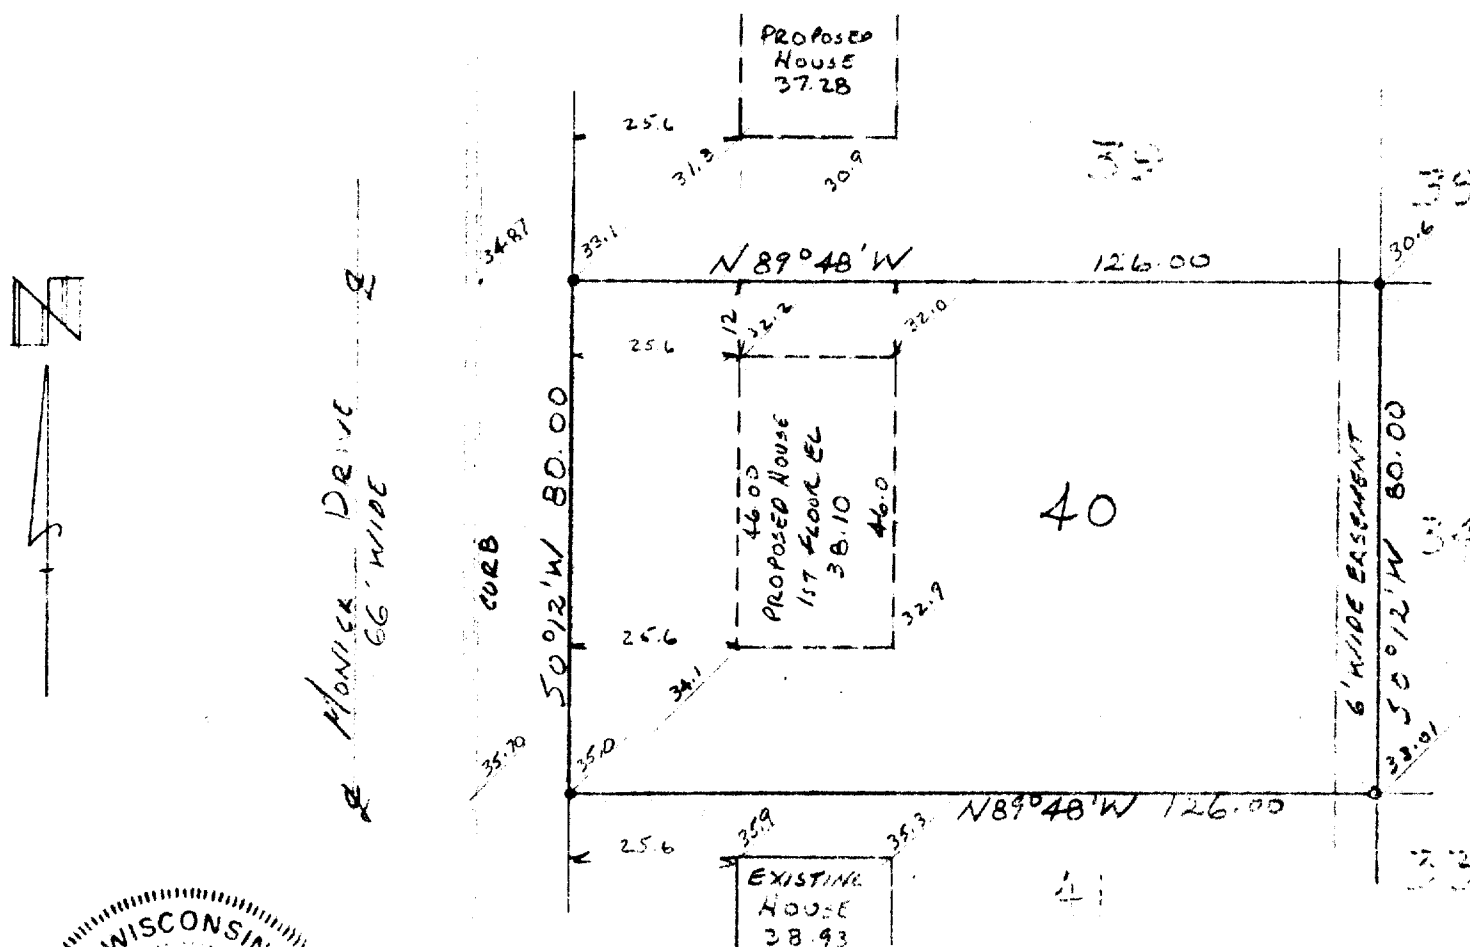

~ LEGEND ~
 • FOUND IRON PIPE
 • SET 1" X 24" IRON PIPE
 • EXISTING GROUND ELEV.

ADD 1000.00 TO GROUND ELEVATIONS FOR U.S.G.S.
 DATUM. — B.M. S. BOLT OF HYDRANT @ 36
 MARIA DRIVE ELEV. 1032.62

I HEREBY CERTIFY THAT WE HAVE SURVEYED THE LANDS DESCRIBED
 ABOVE ACCORDING TO OFFICIAL RECORDS AND THAT THE PLAT
 DRAWN HEREON IS A CORRECT REPRESENTATION OF SAID SURVEY.

Kenneth R. Reesman
 WIS. REG. LAND SURVEYOR

VL5A-21

DATE 10/17/77

4-195
 JOB NO. 77241