

ABELL
SURVEYING & MAPPING

1140 SEQUOIA STREET • DELAVAN, WISCONSIN 53115
262-728-6737

LOT 28

NOTE: BEARINGS ARE REFERENCED TO THE
RECORDED SUBDIVISION PLAT.




SCALE 1"=20'

LEGEND


- - IRON PIPE FOUND
- △ - UTILITY POLE
- - GUY WIRE
- - UTILITY PED
- XX - CHAINLINK FENCE
- () - RECORDED AS

ORDERED BY: JOEY DOUGLAS
1239 LARKDALE LANE
ELKHORN, WI 53121

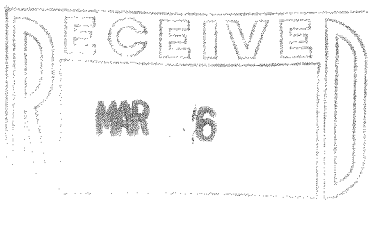

LARKDALE LANE

66 FEET WIDE

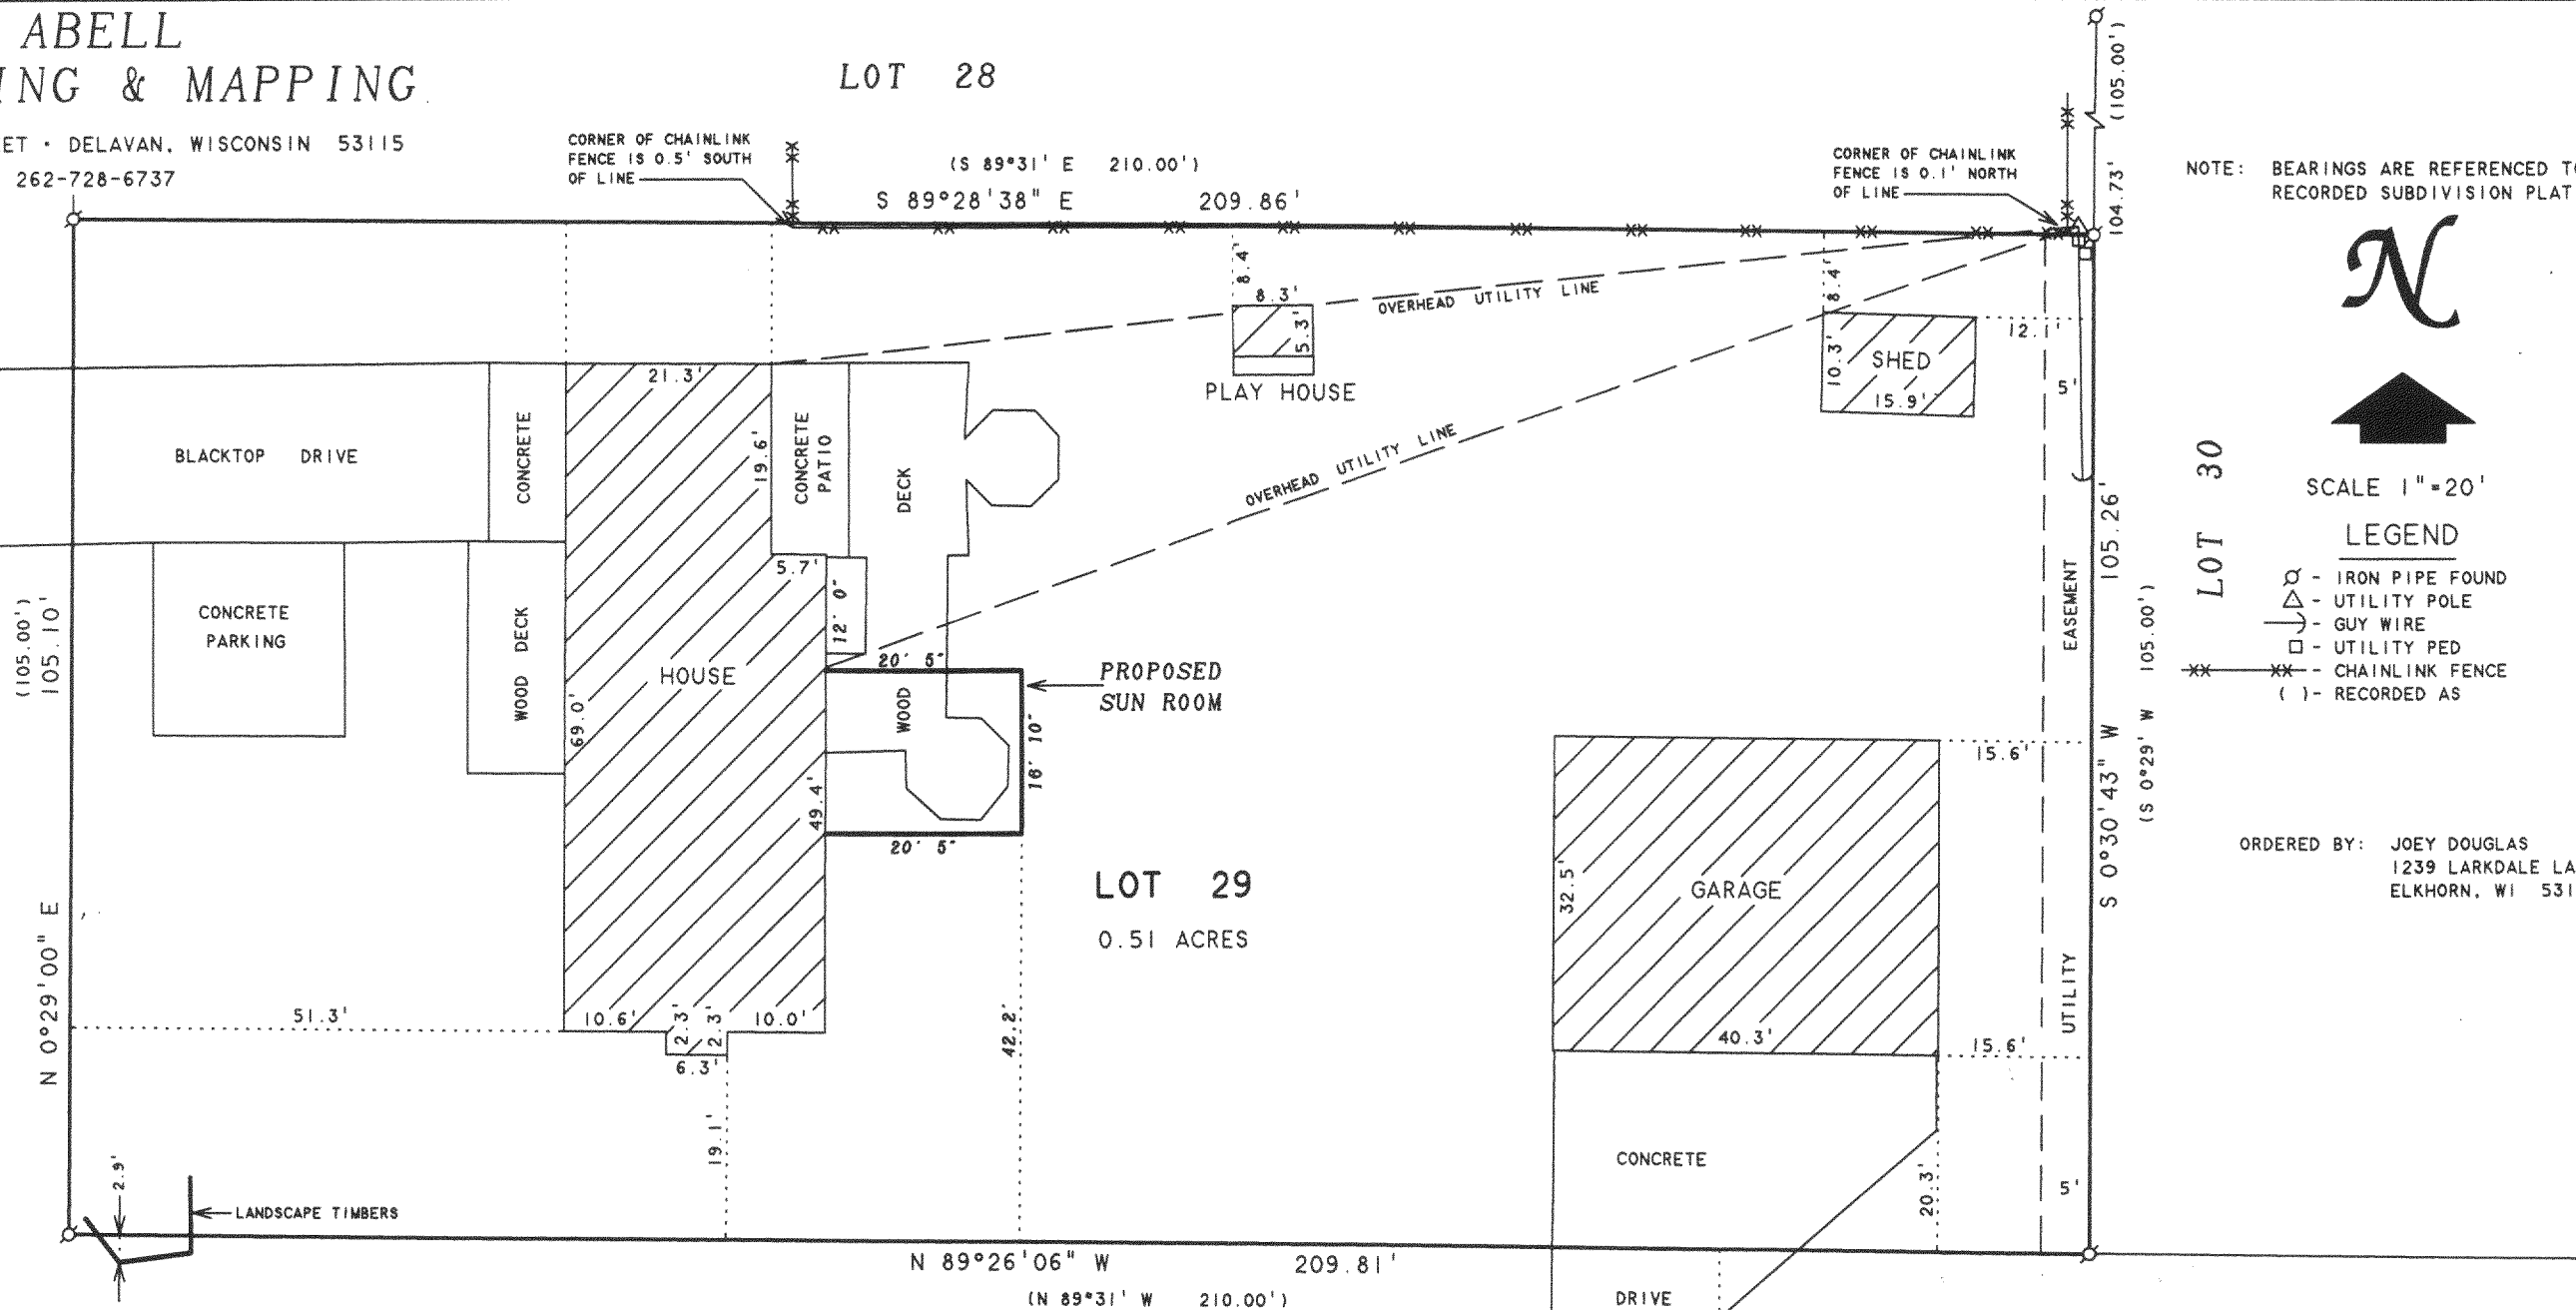

I HEREBY CERTIFY THAT I HAVE SURVEYED THE ABOVE DESCRIBED PROPERTY AND THAT THE ABOVE MAP IS A TRUE REPRESENTATION THEREOF AND SHOWS THE SIZE AND LOCATION OF THE PROPERTY, ITS EXTERIOR BOUNDARIES, THE LOCATION OF ALL VISIBLE STRUCTURES AND DIMENSIONS OF ALL PRINCIPAL BUILDINGS THEREON, BOUNDARY FENCES, APPARENT EASEMENTS, ROADWAYS AND VISIBLE ENCROACHMENTS, IF ANY, TO THE BEST OF MY KNOWLEDGE AND BELIEF.

THIS SURVEY IS MADE FOR THE USE OF THE PRESENT OWNERS OF THE PROPERTY, AND ALSO THOSE WHO PURCHASE, MORTGAGE, OR GUARANTEE THE TITLE THERETO WITHIN ONE (1) YEAR FROM DATE HEREON.

David F. Abell

DAVID F. ABELL
WISCONSIN REGISTERED LAND SURVEYOR, S-1596

February 1, 2006

DATE: February 1, 2006 JOB NUMBER - 06006
NOTE: THIS IS NOT A CERTIFIED COPY UNLESS SEALED.

ROBINCREST

66 FEET WIDE

LANE

PLAT OF SURVEY OF

LOT 29 OF GREEN ACRES SUBDIVISION, LOCATED
IN T2N, R17E, CITY OF ELKHORN, WALWORTH
COUNTY, WISCONSIN.

YGR-29

004-1989