


PLAT OF SURVEY OF

A parcel of land located in the Southwest $\frac{1}{4}$ of Section 36, T3N
R16E, City of Elkhorn, Walworth County, Wisconsin.


August 25, 1977

Surveyed for Wm A Brownlie Jr.
RFD 4 Elkhorn, Wis.

REVISED
SEPT. 12, 1977

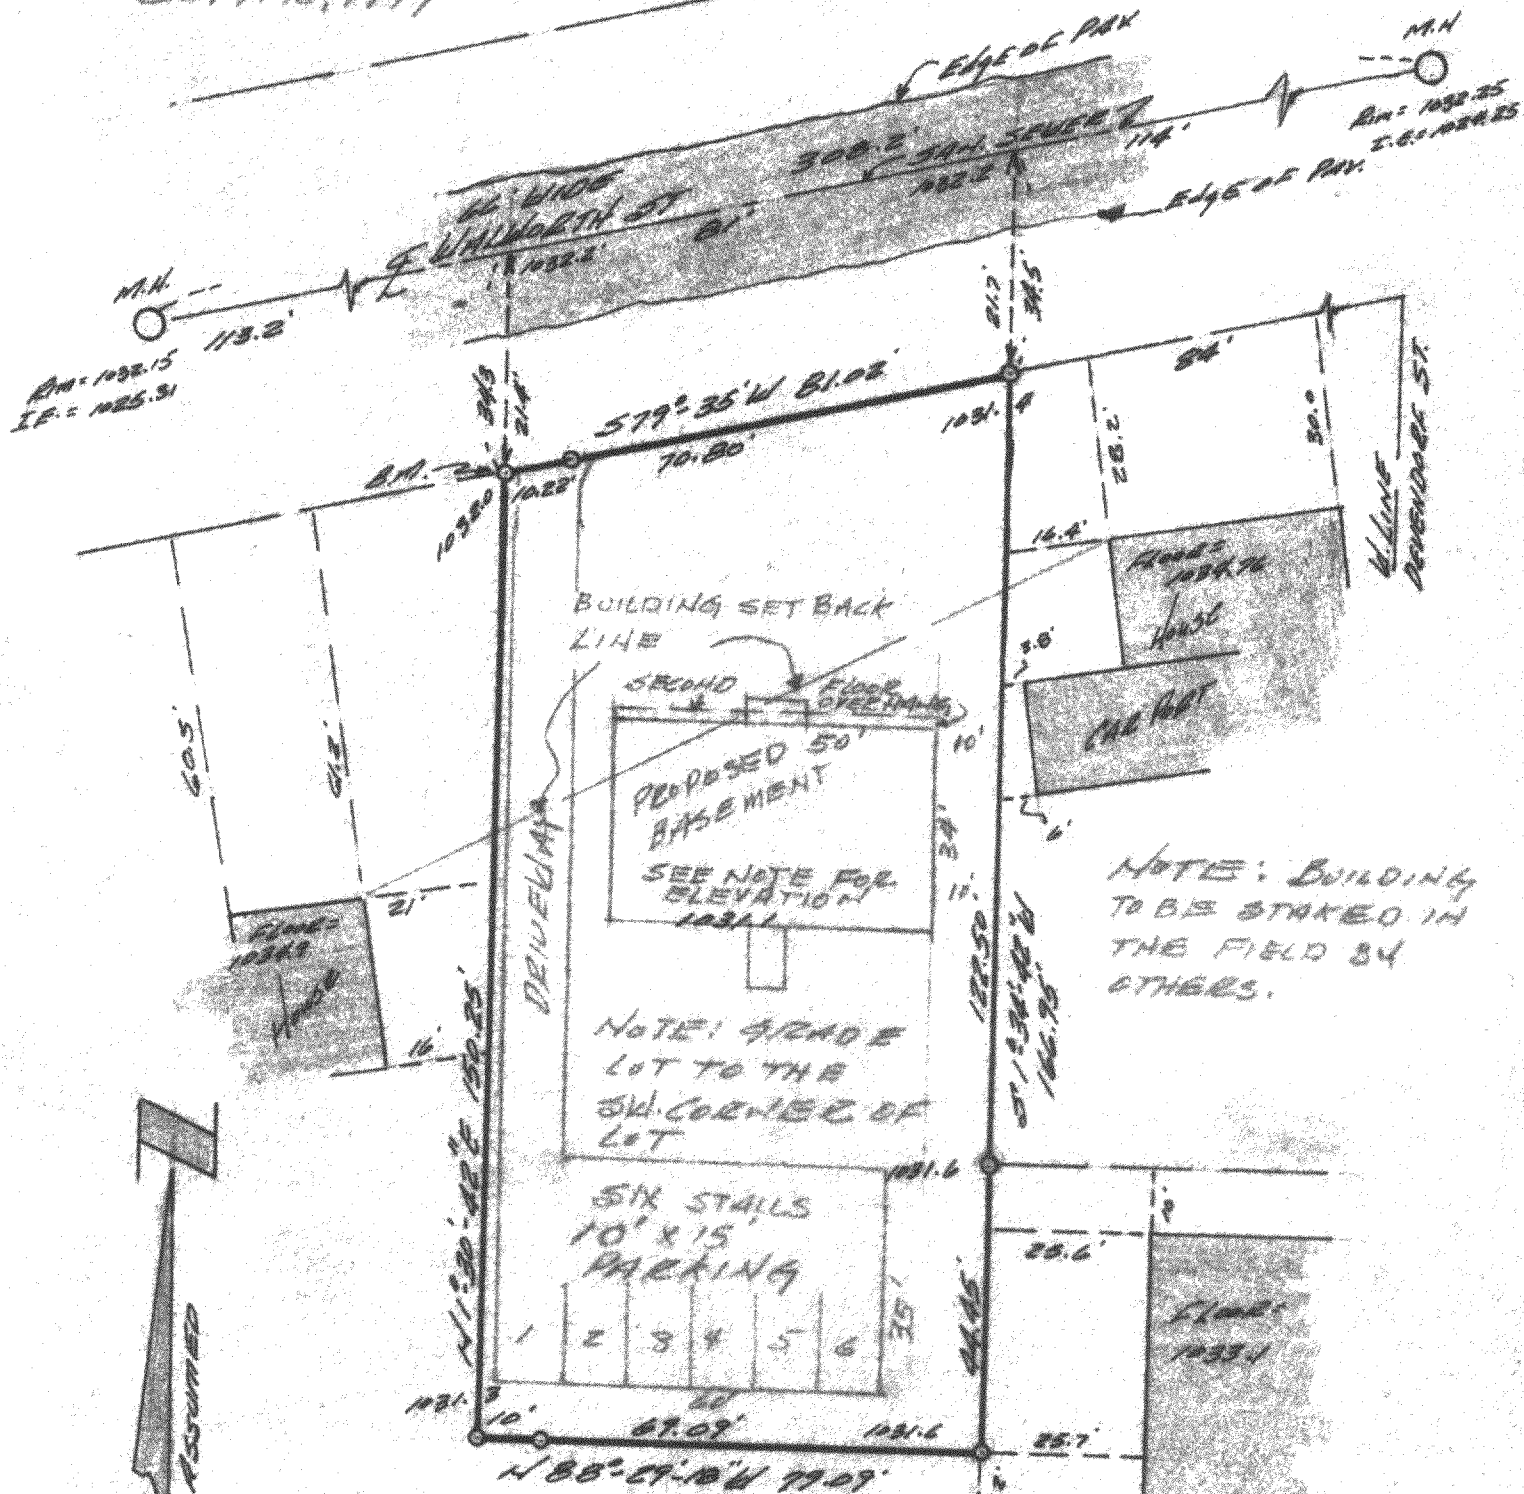

NOTE: BUILDING
TO BE STAKED IN
THE FIELD BY
OTHERS.

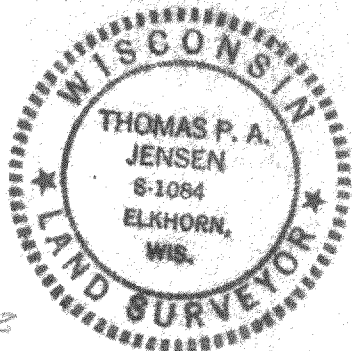

Thomas P. A. Jensen
Thomas P. A. Jensen
Elkhorn, Wisconsin

P.O. 1977.041

4-202J

SCALE 1" = 30'
0 - 180N PIPE FOUND
NOTE: BEARINGS & DISTANCES
TAKEN FROM S. DUNHAM
SURVEY DATED 8-23-76

BENCH MARK = TOP OF 180N.
PIPE AT N.W. CORNER
ELEV. = 1032.04

NOTE: PROPOSED FIRST FLOOR
ELEVATION 1035.0 - SEE
CITY ENGINEER & CITY BUILD. INSPECTOR
FOR APPROVAL OF ELEVATIONS.

NOTE: SEWER LATERAL MUST BE BUILT FROM
THE SEWER IN THE STREET BACK TO
THE BUILDING TO CHECK GRADE.
U-SW-37B