

PLAT OF SURVEY -OF-

LOT 11, OF STONEGATE FARMS, LOCATED IN THE NORTHWEST 1/4 AND THE SOUTHWEST 1/4 OF THE NORTHWEST 1/4 OF SECTION 1, TOWNSHIP 2 NORTH, RANGE 19 EAST, CITY OF ELKHORN, WALWORTH COUNTY, WISCONSIN.

SURVEY FOR: QUALITY CRAFTED HOMES

PROPOSED DWELLING WAS STAKED ON ACTUAL CORNERS WITH CONTROL STAKES SET AS SHOWN. THE CONTRACTOR WILL BE RESPONSIBLE TO FIELD VERIFY ALL STAKES FOR LOCATION AND DIMENSION PRIOR TO CONSTRUCTION. IF ANY DISCREPANCIES OCCUR NOTIFY THIS OFFICE AT ONCE.

PROPOSED TOP OF FOUNDATION: _____
PROPOSED ADDRESS: _____ STONEFIELD ROAD

LEGEND

- FOUND IRON PIPE
- SET IRON PIPE
- ⊙ FOUND 2" IRON PIPE
- ⊘ FOUND IRON ROD
- 1030.0 EXISTING ELEVATION
- x CONTROL STAKE

"I hereby certify that I have surveyed the above described property and that the above map is a correct representation thereof and shows the size and location of the property, its exterior boundaries, the location of all visible structures and dimensions of all principal buildings thereon, boundary fences, apparent easements, roadways and encroachments, if any."

"This survey is made for the use of the present owners of the property, and those who purchase, mortgage, or guarantee the title thereto within one year from date hereof."



B.W. SURVEYING, INC.

412 N. PINE STREET
BURLINGTON, WI 53105
(262)-767-0225

SCALE


1"=30'

STONEFIELD ROAD
(66' WIDE)

BENCHMARK: TOP OF HYDRANT NUT, ELEVATION = 1036.79.

CURVE DATA

DELTA = 12°17'20"
RADIUS = 417.00'
CHORD = 89.27'
CHORD BEARING = N09°51'20"W

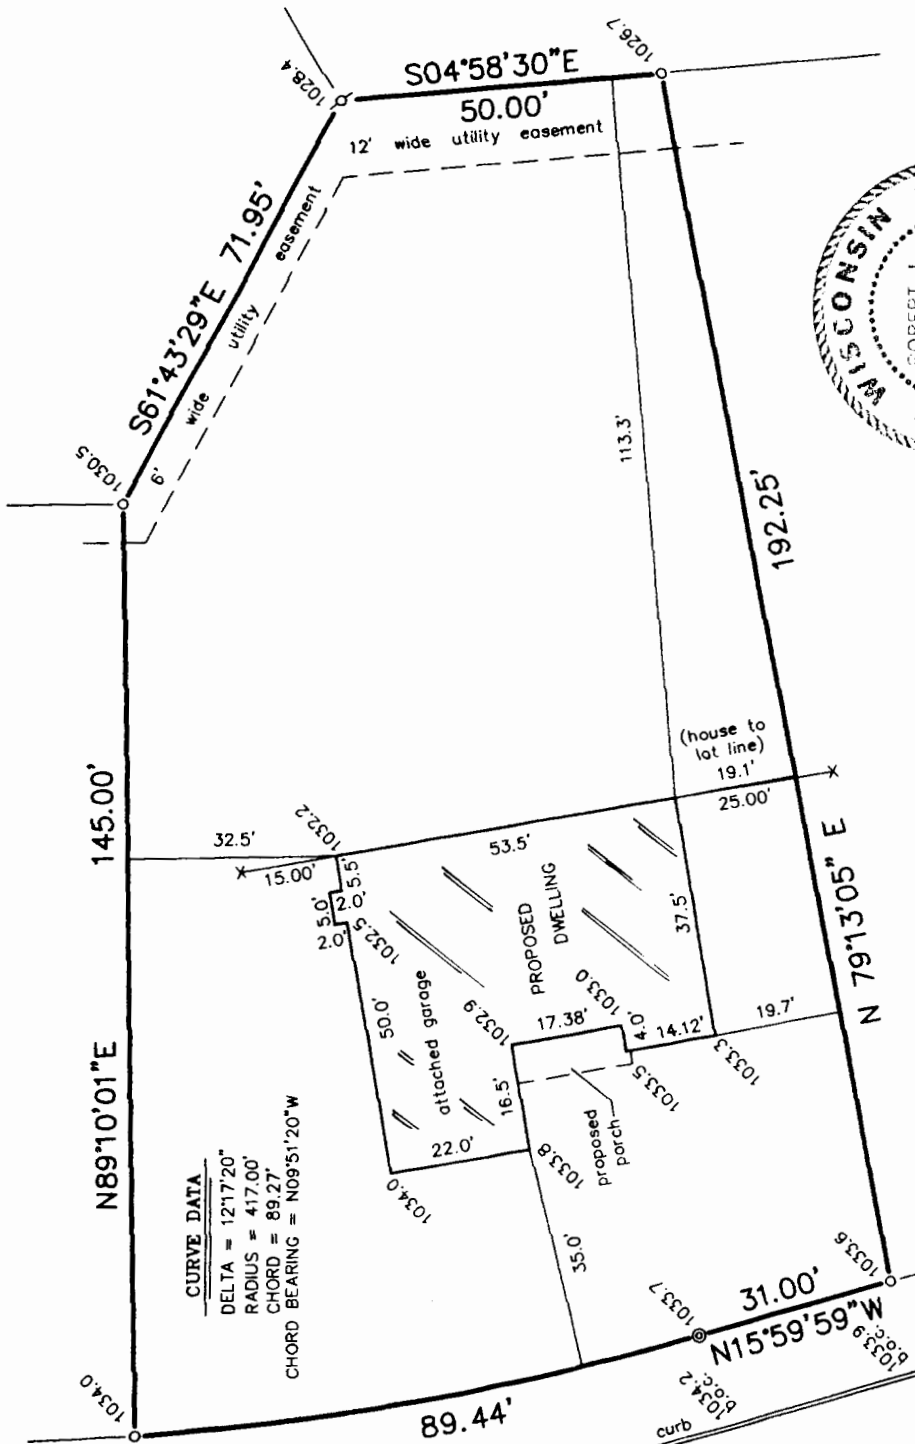

JUL 10 2006



THIS IS NOT AN ORIGINAL PRINT
UNLESS THIS SEAL IS RED.

Robert J. Wetzel
ROBERT J. WETZEL
S-1778

NOVEMBER 9, 2005

DATE

7098

JOB NUMBER

REVISED: NOVEMBER 15, 2005

NOTE: SOUTHEAST HOUSE CORNER FALLS IN LARGE DIRT PILE AND WAS NOT SET.

VSF-11

004-2051