

PLAT OF SURVEY -OF-

LOT 1 OF STONEGATE FARMS, ACCORDING TO THE
RECORDED PLAT THEREOF, SAID LAND BEING IN THE CITY
OF ELKHORN, COUNTY OF WALWORTH AND STATE OF
WISCONSIN.

SURVEY FOR: QUALITY CRAFTED HOMES

PROPOSED ADDRESS: CENTRALIA STREET


PROPOSED DWELLING WAS STAKED ON ACTUAL CORNERS
WITH 14 FOOT CONTROL AS SHOWN. THE CONTRACTOR
WILL BE RESPONSIBLE TO FIELD VERIFY ALL STAKES FOR
LOCATION AND DIMENSION PRIOR TO CONSTRUCTION. THIS
OFFICE SHOULD BE NOTIFIED IMMEDIATELY IF ANY
DISCREPANCIES ARISE.

PROPOSED TOP OF FOUNDATION:

"I hereby certify that I have surveyed the above described
property and that the above map is a correct representation thereof
and shows the size and location of the property, its exterior
boundaries, the location of all visible structures and dimensions
of all principal buildings thereon, boundary fences, apparent
easements, roadways and encroachments, if any."
"This survey is made for the use of the present owners of the
property, and those who purchase, mortgage, or guarantee the
title thereto within one year from date hereof."



B.W. SURVEYING, INC.
LAND SURVEYS
MAPPING AND PLANNING
412 N. PINE STREET
BURLINGTON, WI 53105
(262)-767-0225

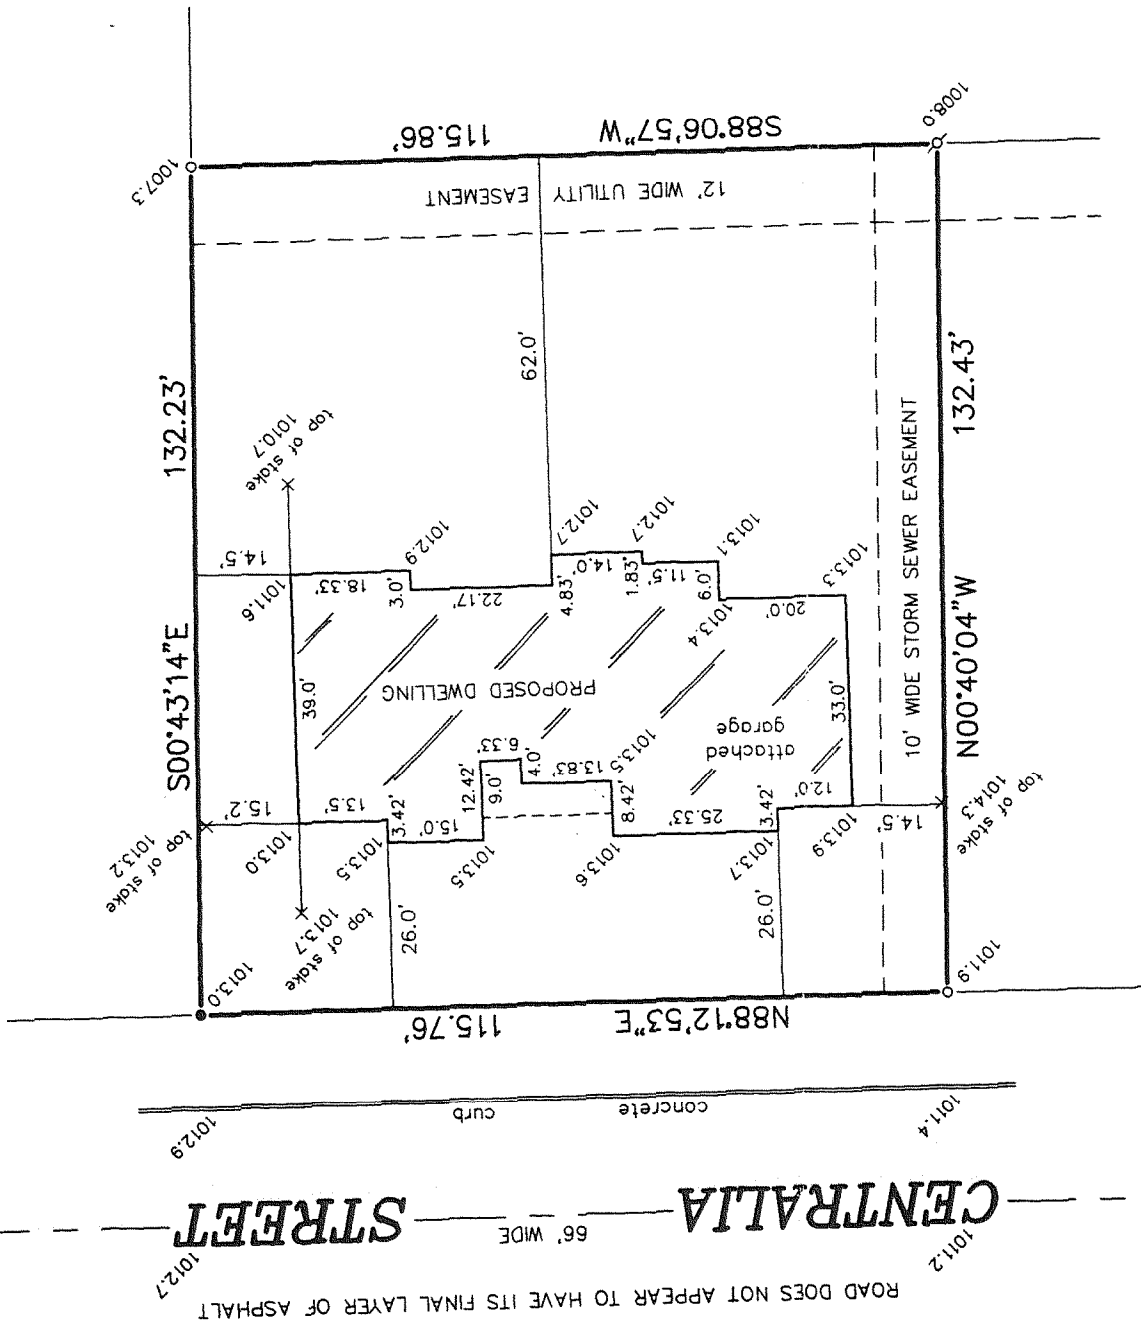

LEGEND
○ FOUND IRON PIPE
x SET IRON PIPE
● FOUND IRON ROD
x EXISTING ELEVATION
x CONTROL STAKE

004-2104

DATE
JUNE 20, 2006
JOB NUMBER
7312
ROBERT J. WEITZEL
S-1778
5-1778

THIS IS NOT AN ORIGINAL PRINT
UNLESS THIS SEAL IS RED.

