
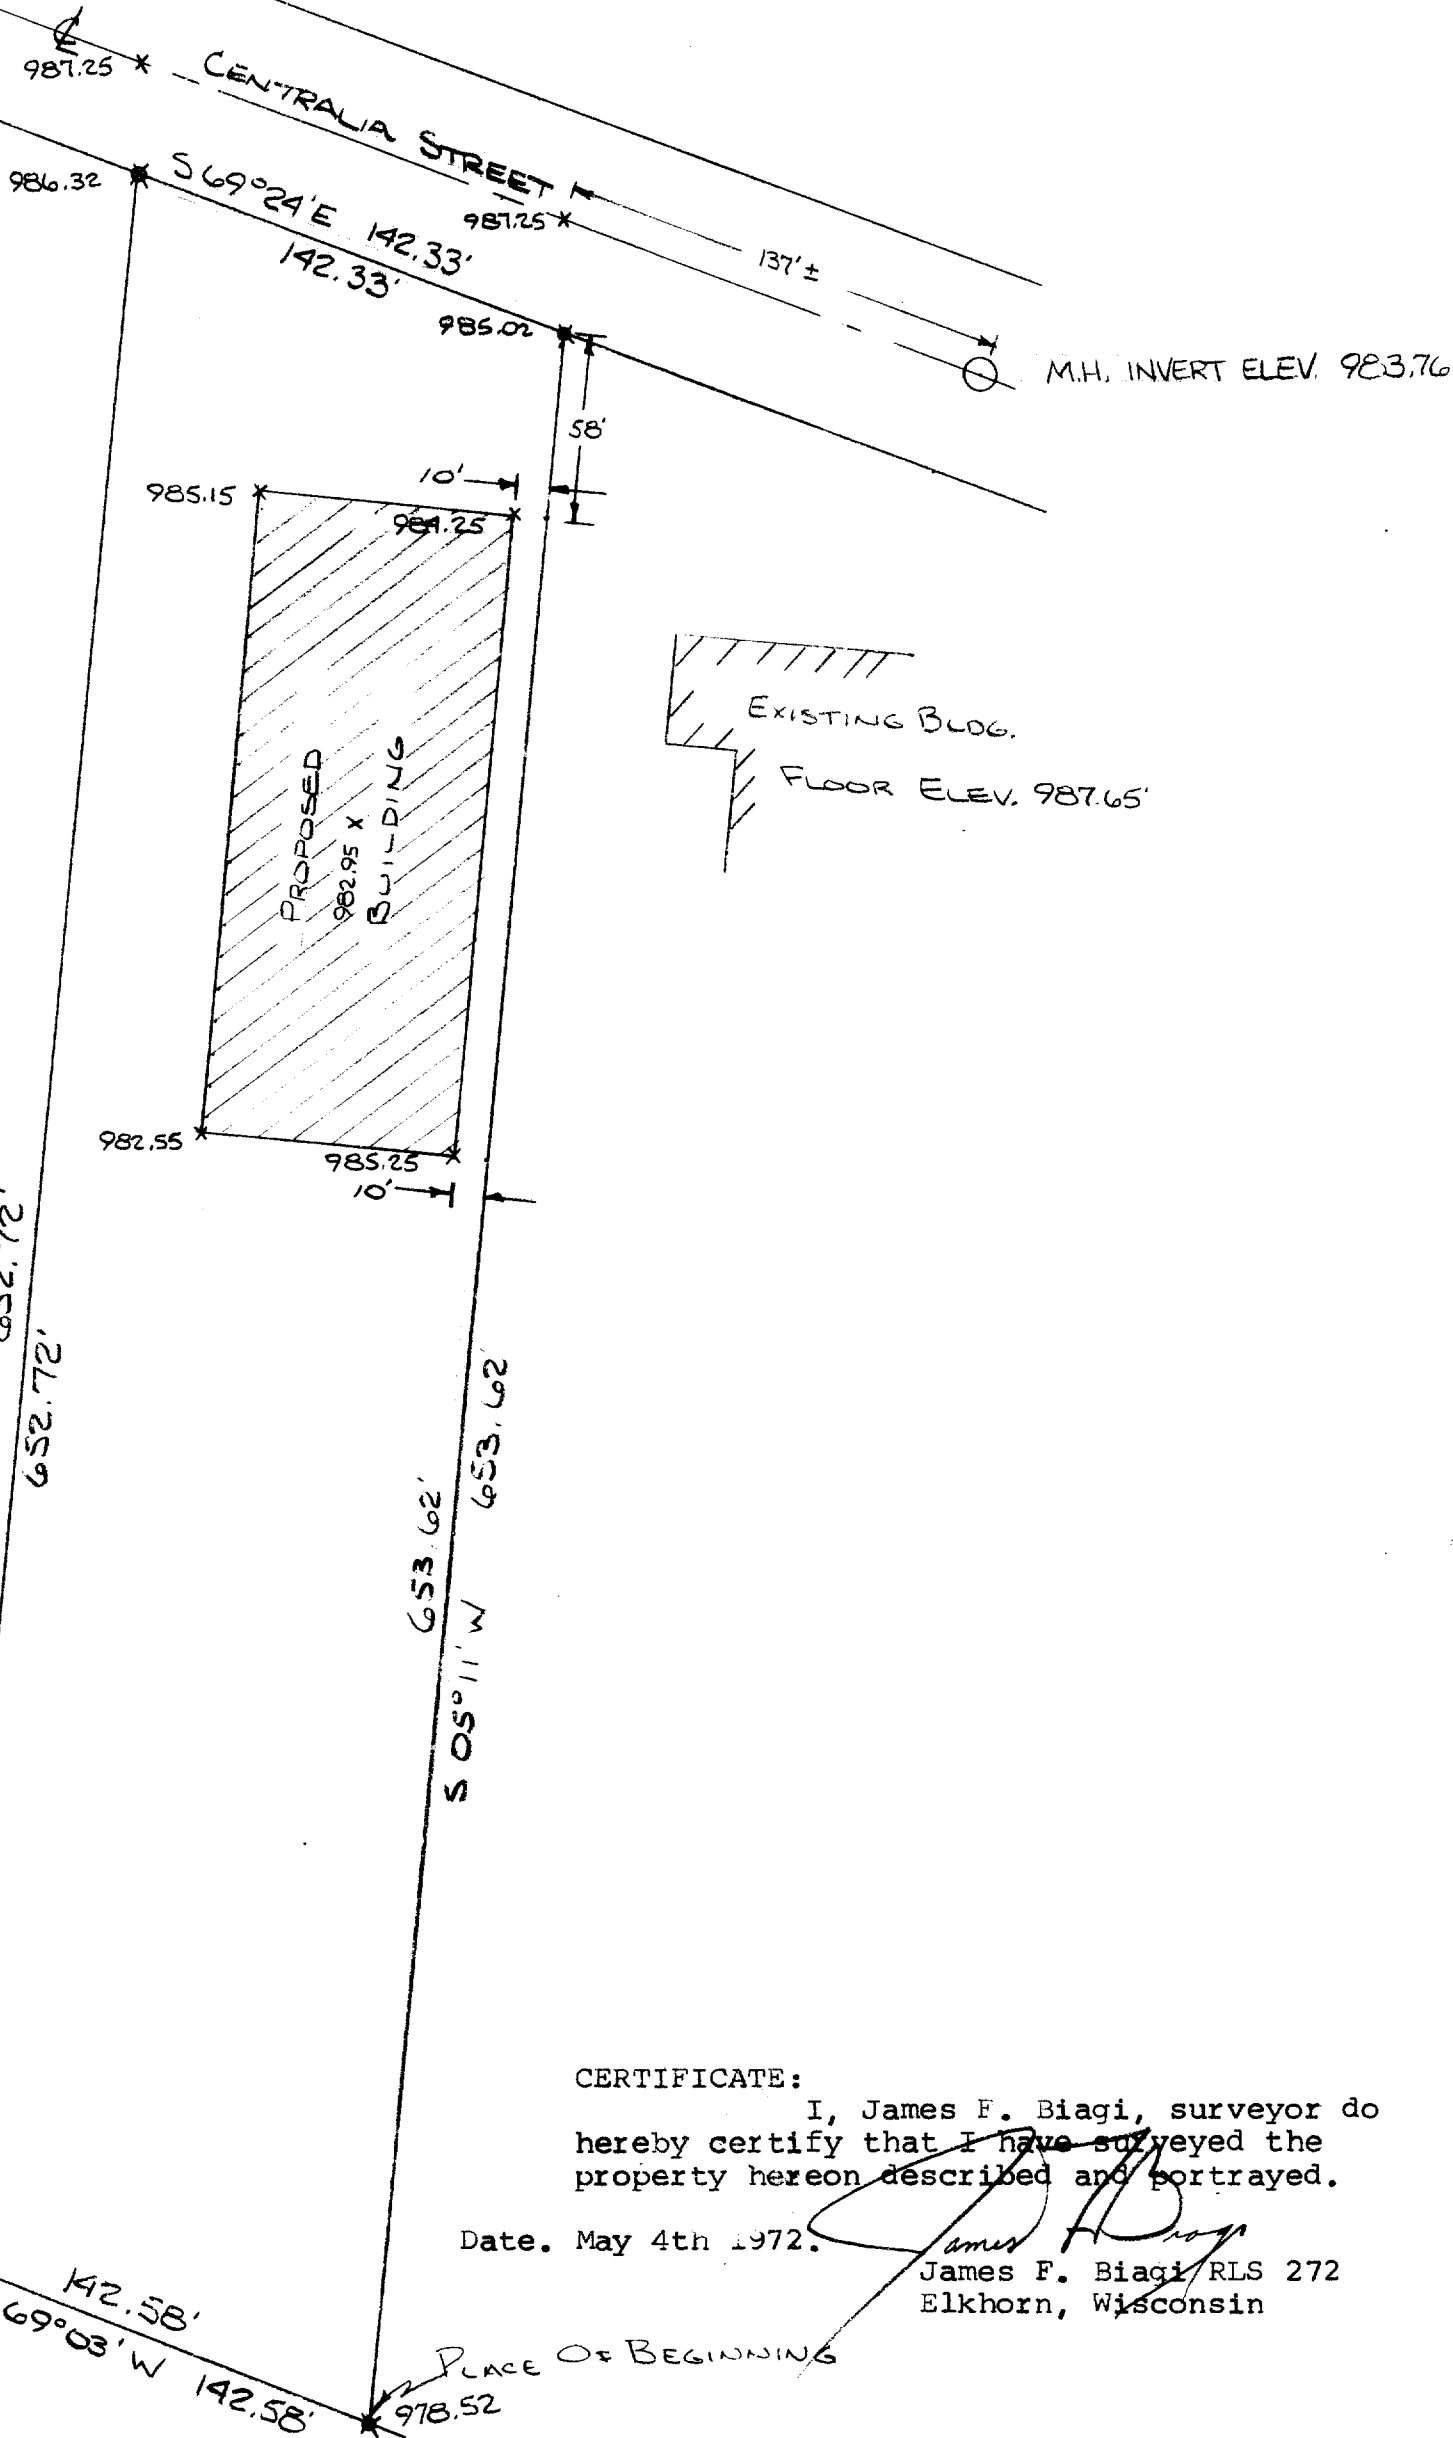


- INDICATES IRON PIPE FOUND
- INDICATES IRON PIPE SET
- x EXISTING ELEVATION

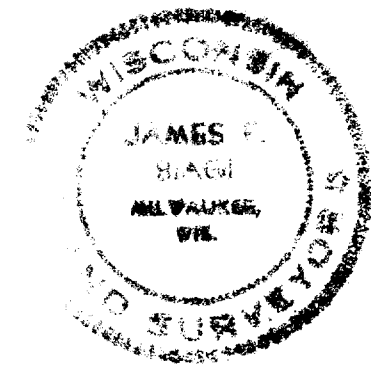

CERTIFICATE:

I, James F. Biagi, surveyor do hereby certify that I have surveyed the property hereon described and portrayed.

Date. May 4th 1972.

James F. Biagi/RLS 272
Elkhorn, Wisconsin

DESCRIPTION: Commencing at the center of Section 6, Town 2 north, Range 17 east in the City of Elkhorn, Walworth County, Wisconsin, thence N. 00° 09' W., along the N-S ¼ section line 43.96 feet to a point on the south rail of the C. M. St.P and P. R.R., thence N. 69° 31' W., along said south rail 466.00 feet, thence N. 3° 34' E. 52.75 feet, thence N. 69° 03' W., 125.98 feet to the place of beginning of this description; thence N. 69° 03' W., 142.58 feet, thence N. 5° 11' E., 652.72 feet to a point in the southerly line of Centralia Street, thence S. 69° 24' E., along the southerly line of said Centralia Street, 142.33 feet, thence S. 5° 11' W., 653.62 feet to the place of beginning Containing 2 acres more or less.