


NORTHERN YACHT SITE PLAN
for RON PETRALITO

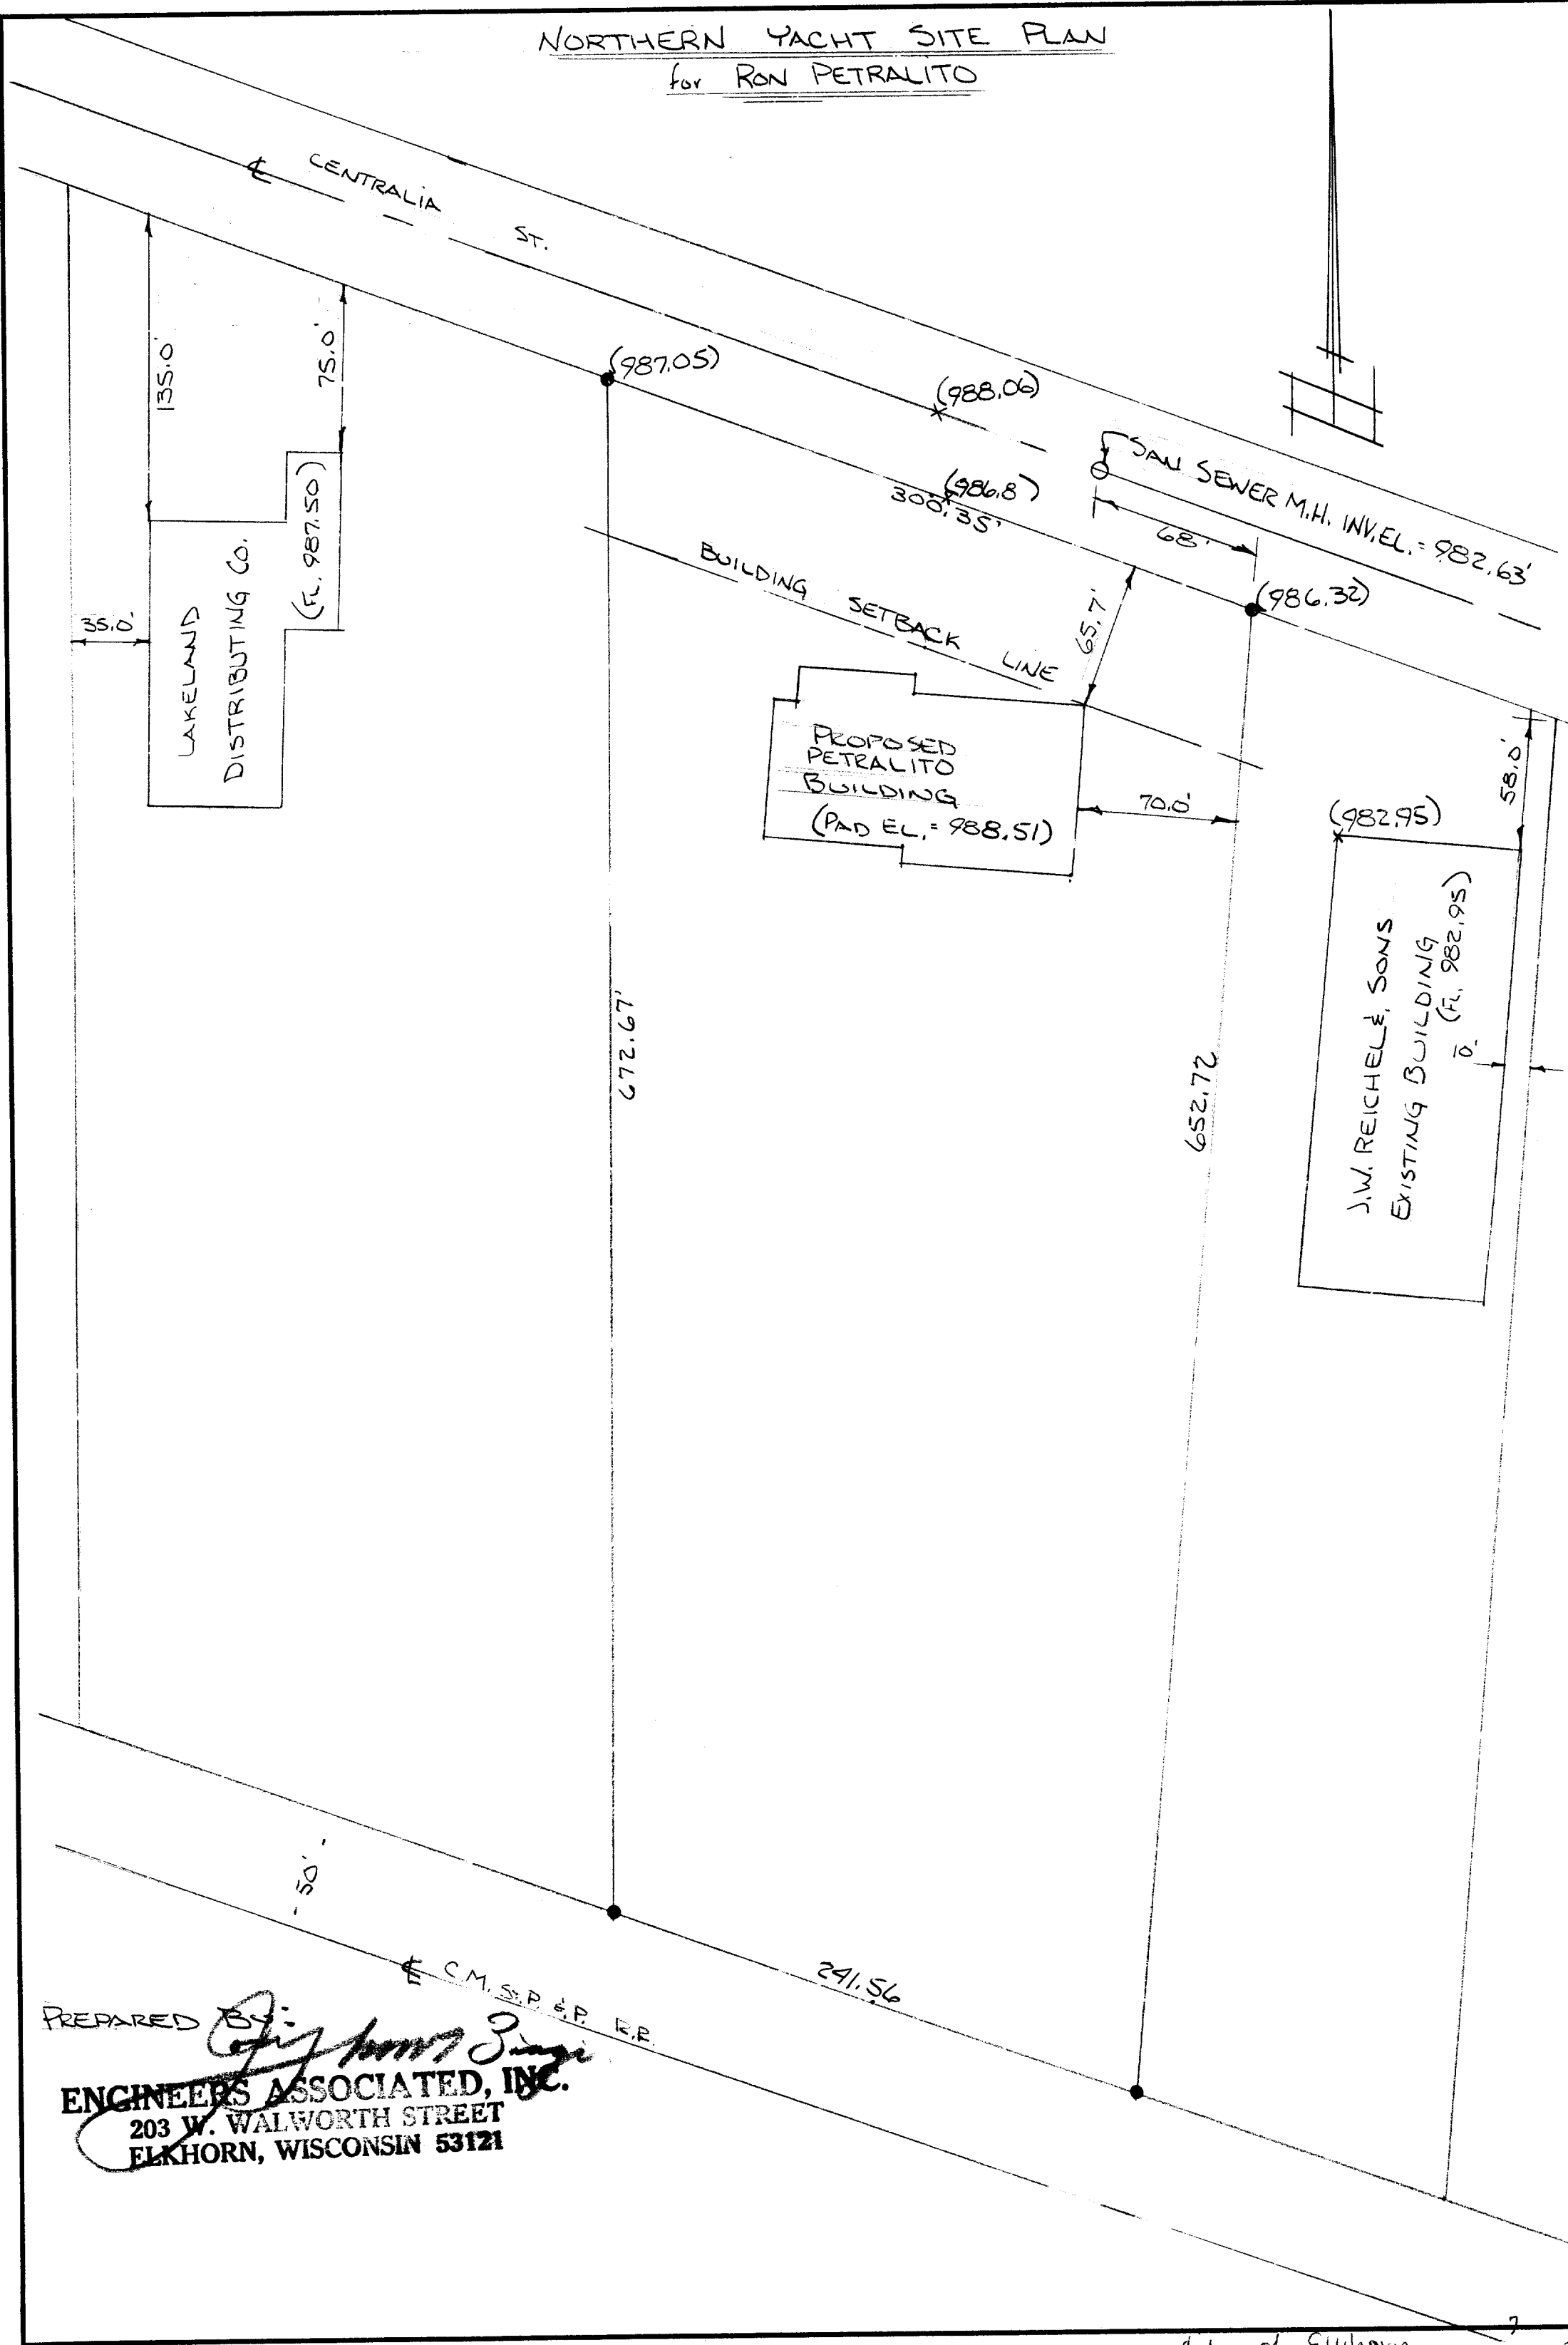

PREPARED BY: *[Signature]*
ENGINEERS ASSOCIATED, INC.
203 W. WALWORTH STREET
ELKHORN, WISCONSIN 53121