


TOPOGRAPHIC SURVEY

ELKHORN MEDICAL COMPLEX CONDOMINIUM, LOCATED IN THE NW 1/4 OF SECTION 7, T.2N., R.17E., OF THE 4TH P.M., CITY OF ELKHORN, WALWORTH COUNTY, WISCONSIN.

STATE OF WISCONSIN
COUNTY OF ROCK

I, HEREBY CERTIFY THAT I HAVE SUPERVISED THE SURVEY OF THE PROPERTY DESCRIBED ABOVE FOR THE EXCLUSIVE USE OF LARSON ENGINEERING, INC. AND THAT TO THE BEST OF MY KNOWLEDGE AND BELIEF THE PLAT HEREON DRAWN CORRECTLY REPRESENTS SAID SURVEY AND ITS LOCATION.

GIVEN UNDER MY HAND AND SEAL THIS 25th DAY OF JULY, 2008, AT JAMESVILLE, WISCONSIN.

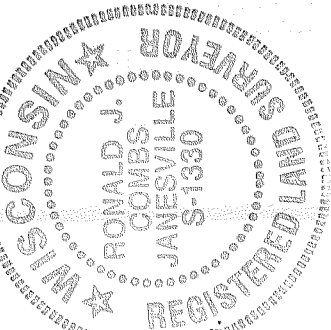

Ronald J. Combs
Ronald J. Combs
R.L.S. Number 1330
JAMESVILLE, WI 53530
If the surveyor's signature is not
legible, the name of the surveyor
may contain unauthorized alterations.
The certification contained herein
shall not apply to any copies.

Larson
Engineering, Inc.
1126 South 70th Street
Suite S508
West Allis, WI 53214-3142
414.475.2350 (F) 414.475.2352
www.larsonengr.com
© 2008 Larson Engineering, Inc. All rights reserved.

AURORA HEALTH CARE, INC.
333 EMERSON STREET
BURLINGTON, WI. 53105

AURORA HEALTH CENTER
2008 PAVEMENT REHABILITATION
PARKING LOT IMPROVEMENTS
205 EAST COMMERCE COURT, ELKHORN, WI



Project Title:

Rev. Date Description
Project #: 31080230.001
Drawn By:
Checked By:
Issue Date: 07/28/08
Sheet Title:

TOPOGRAPHIC SURVEY

Sheet:

C0

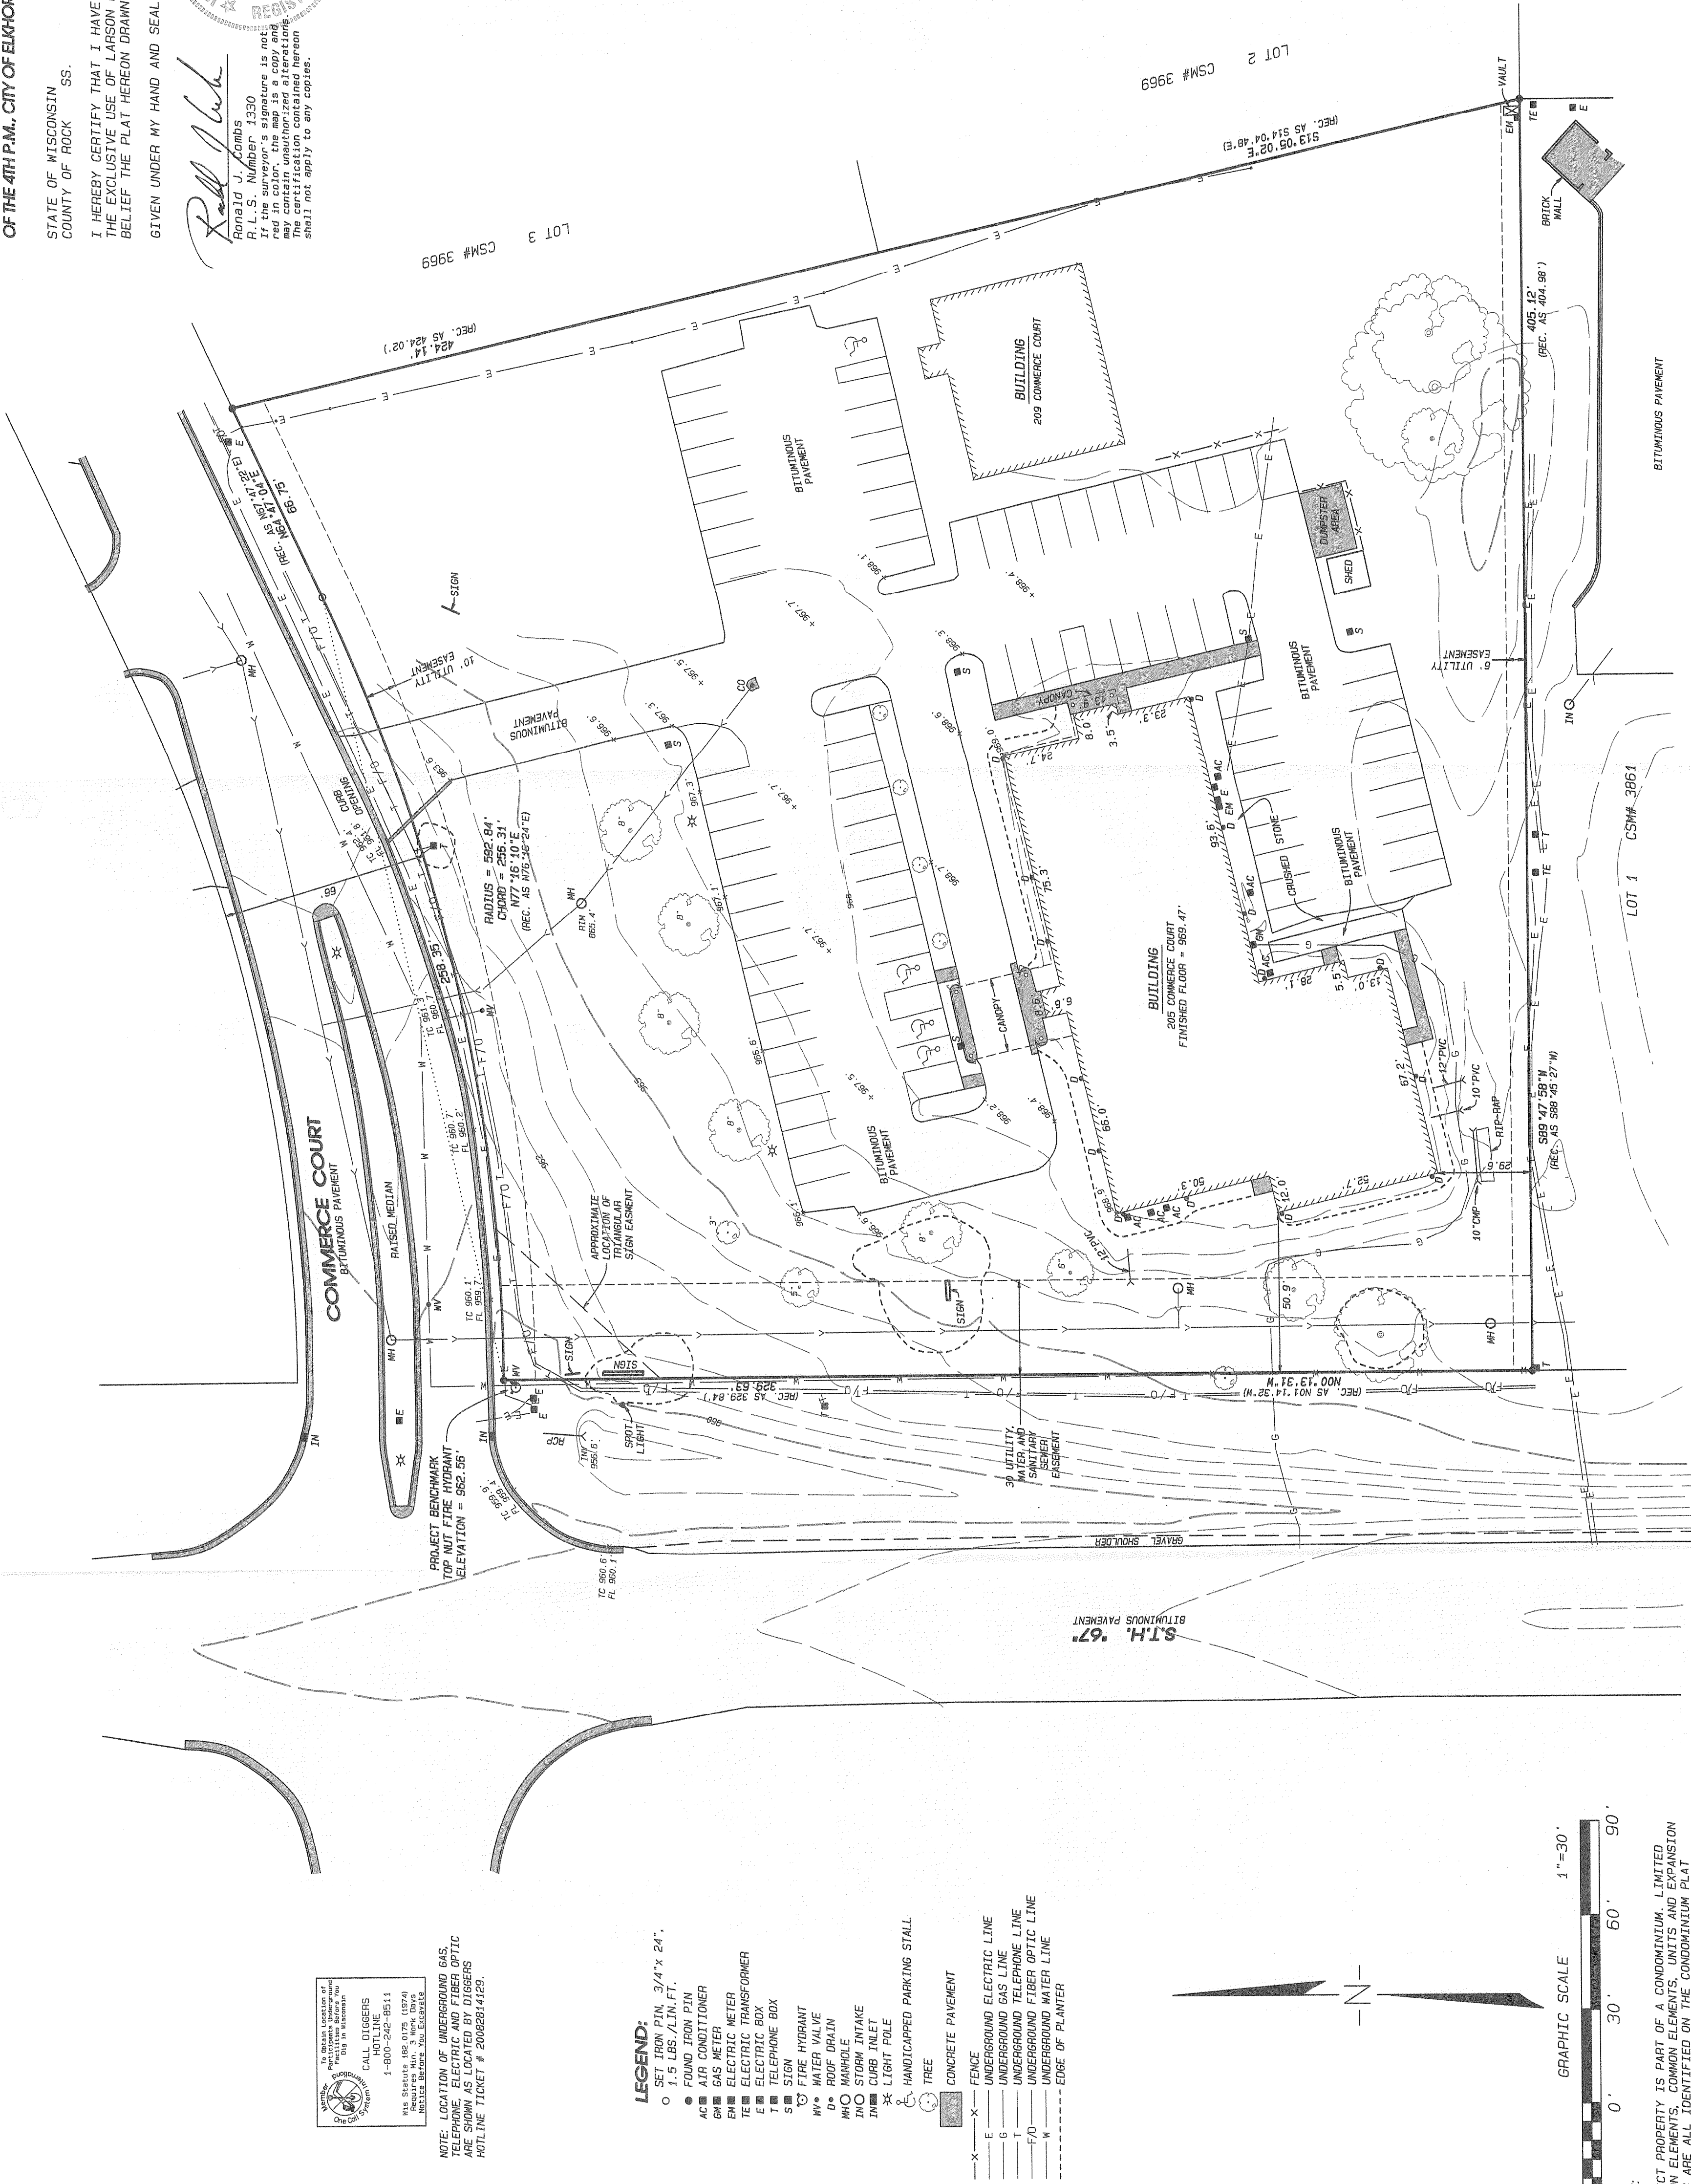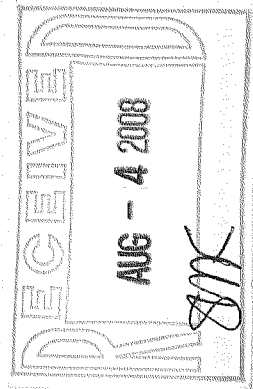

ALL EXISTING ITEMS AND CONDITIONS SHOULD BE VERIFIED BY THE CONTRACTOR BEFORE CONSTRUCTION