
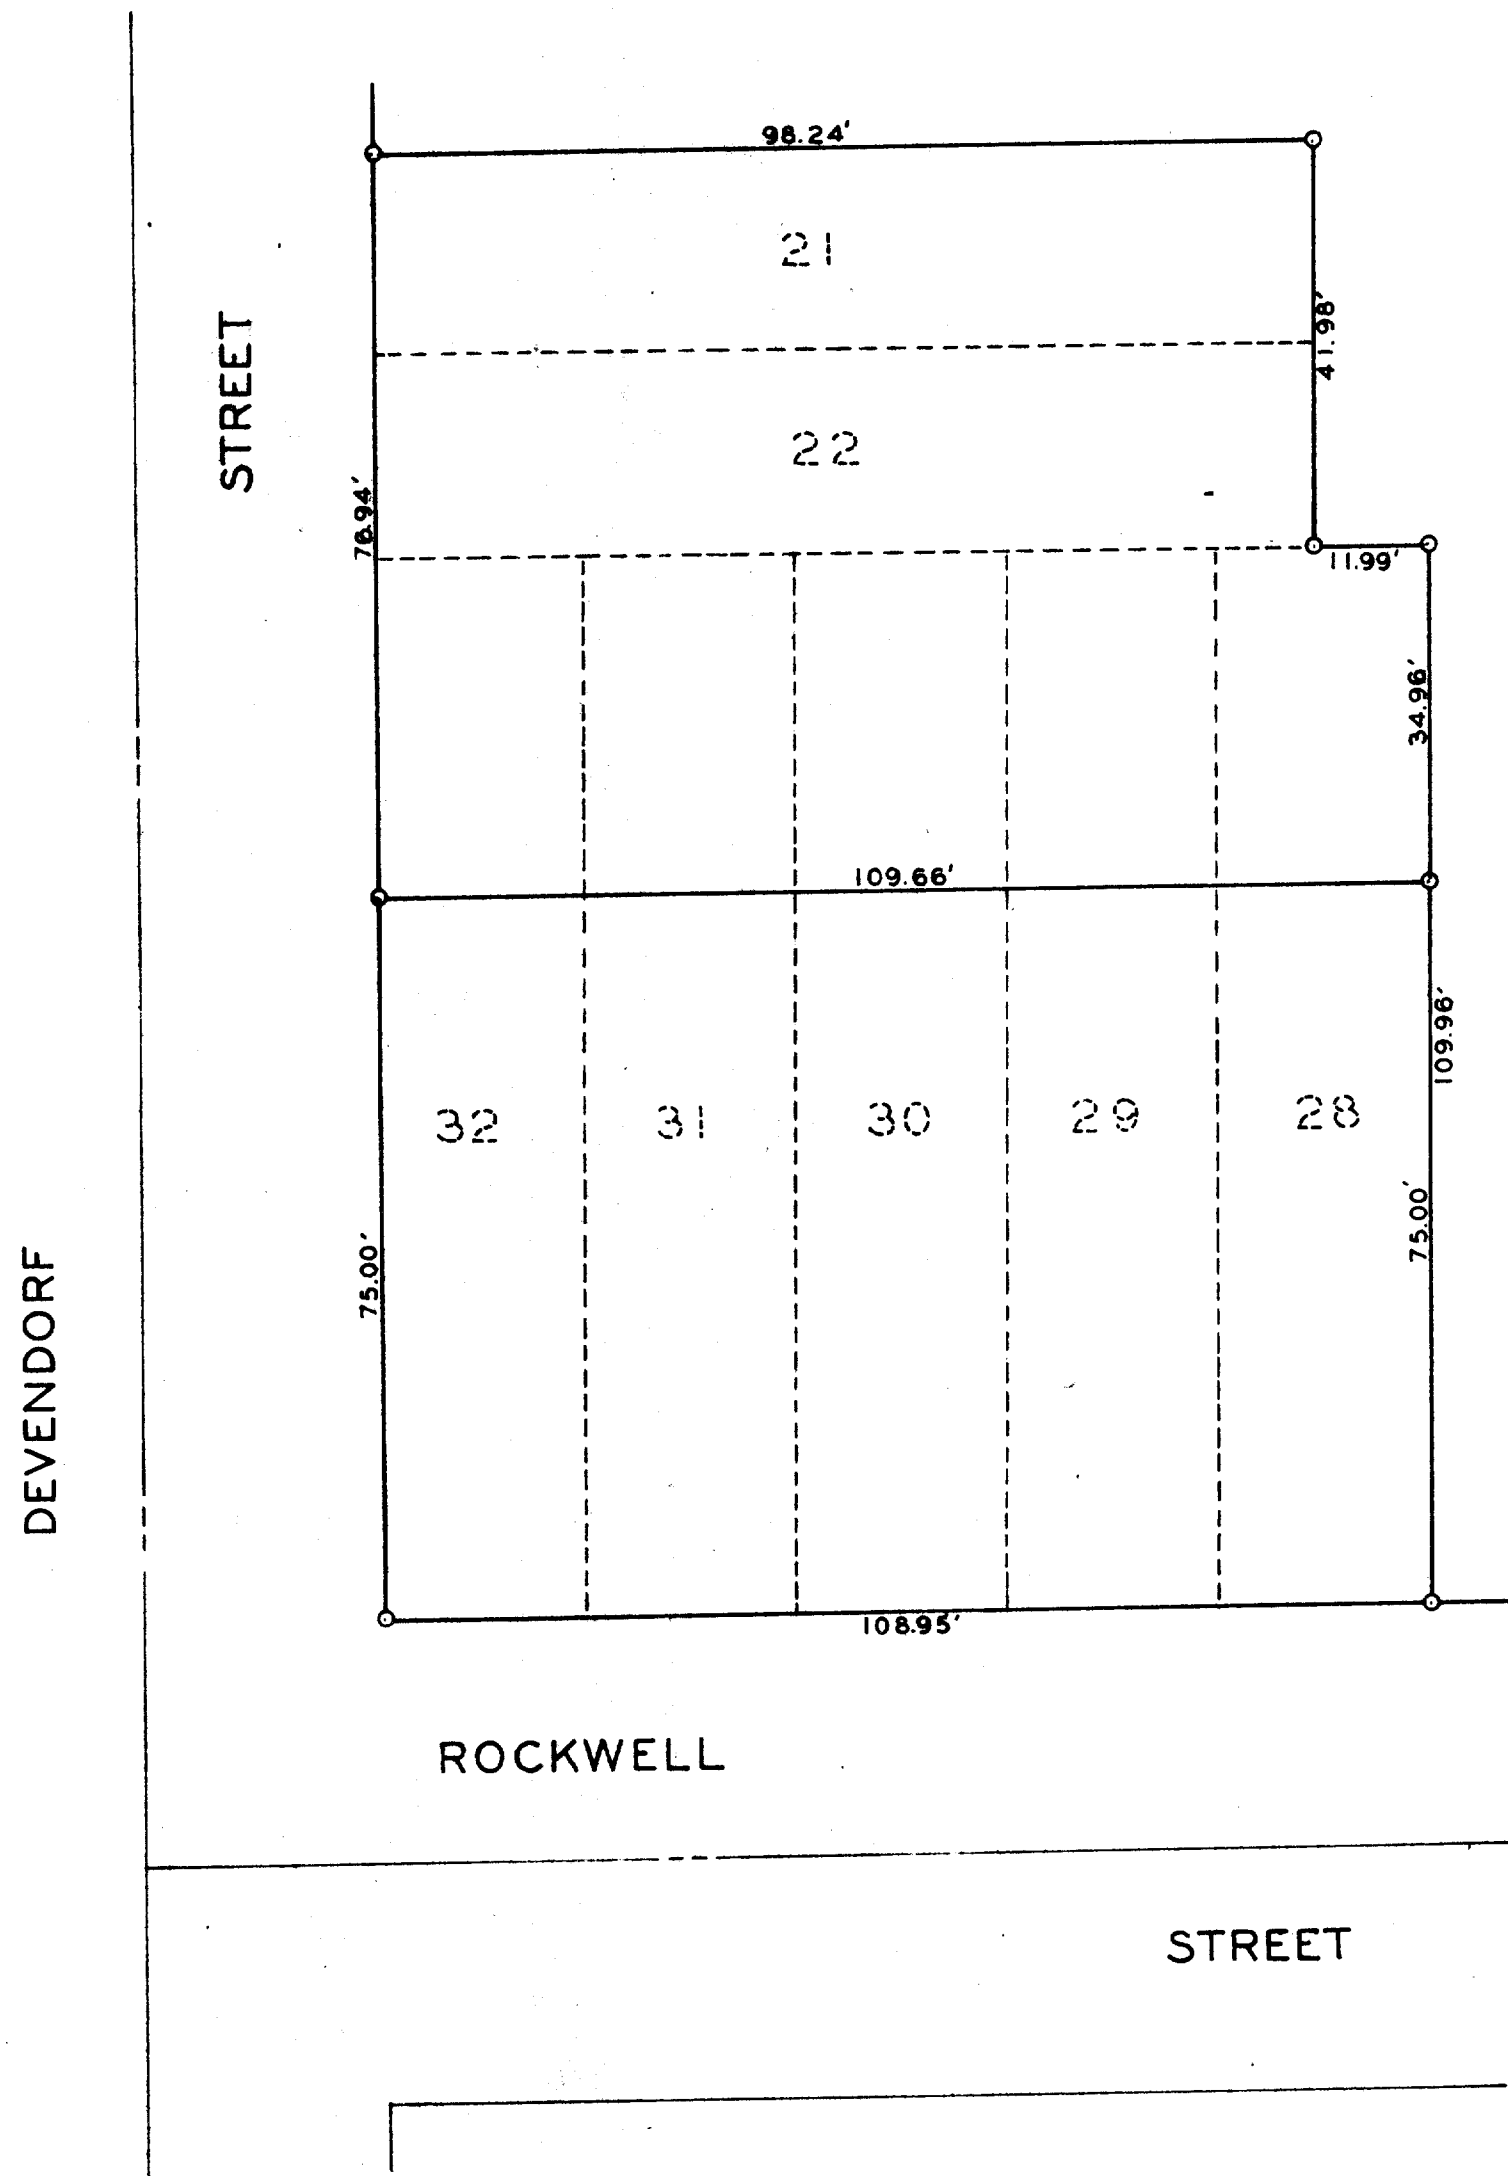


DUNHAM & RASMUSSEN
SURVEYING & ENGINEERING
DELAVER, WISCONSIN

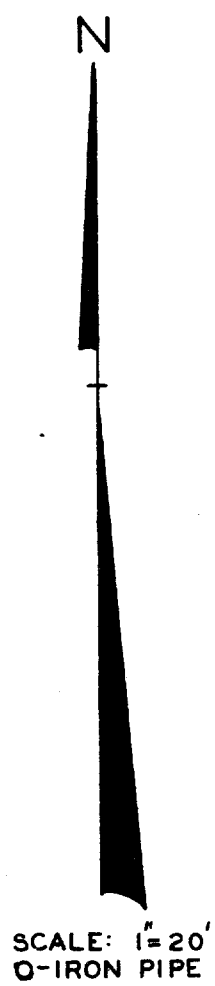

Plat of Survey of Lots 21, 22, 28, 29, 30, 31, and 32 of Elkhorn Gardens
of the City of Elkhorn, Walworth County, Wisconsin.
May 8, 1961

George T. Dunham
George T. Dunham, Wis. Surveyor, S-306