



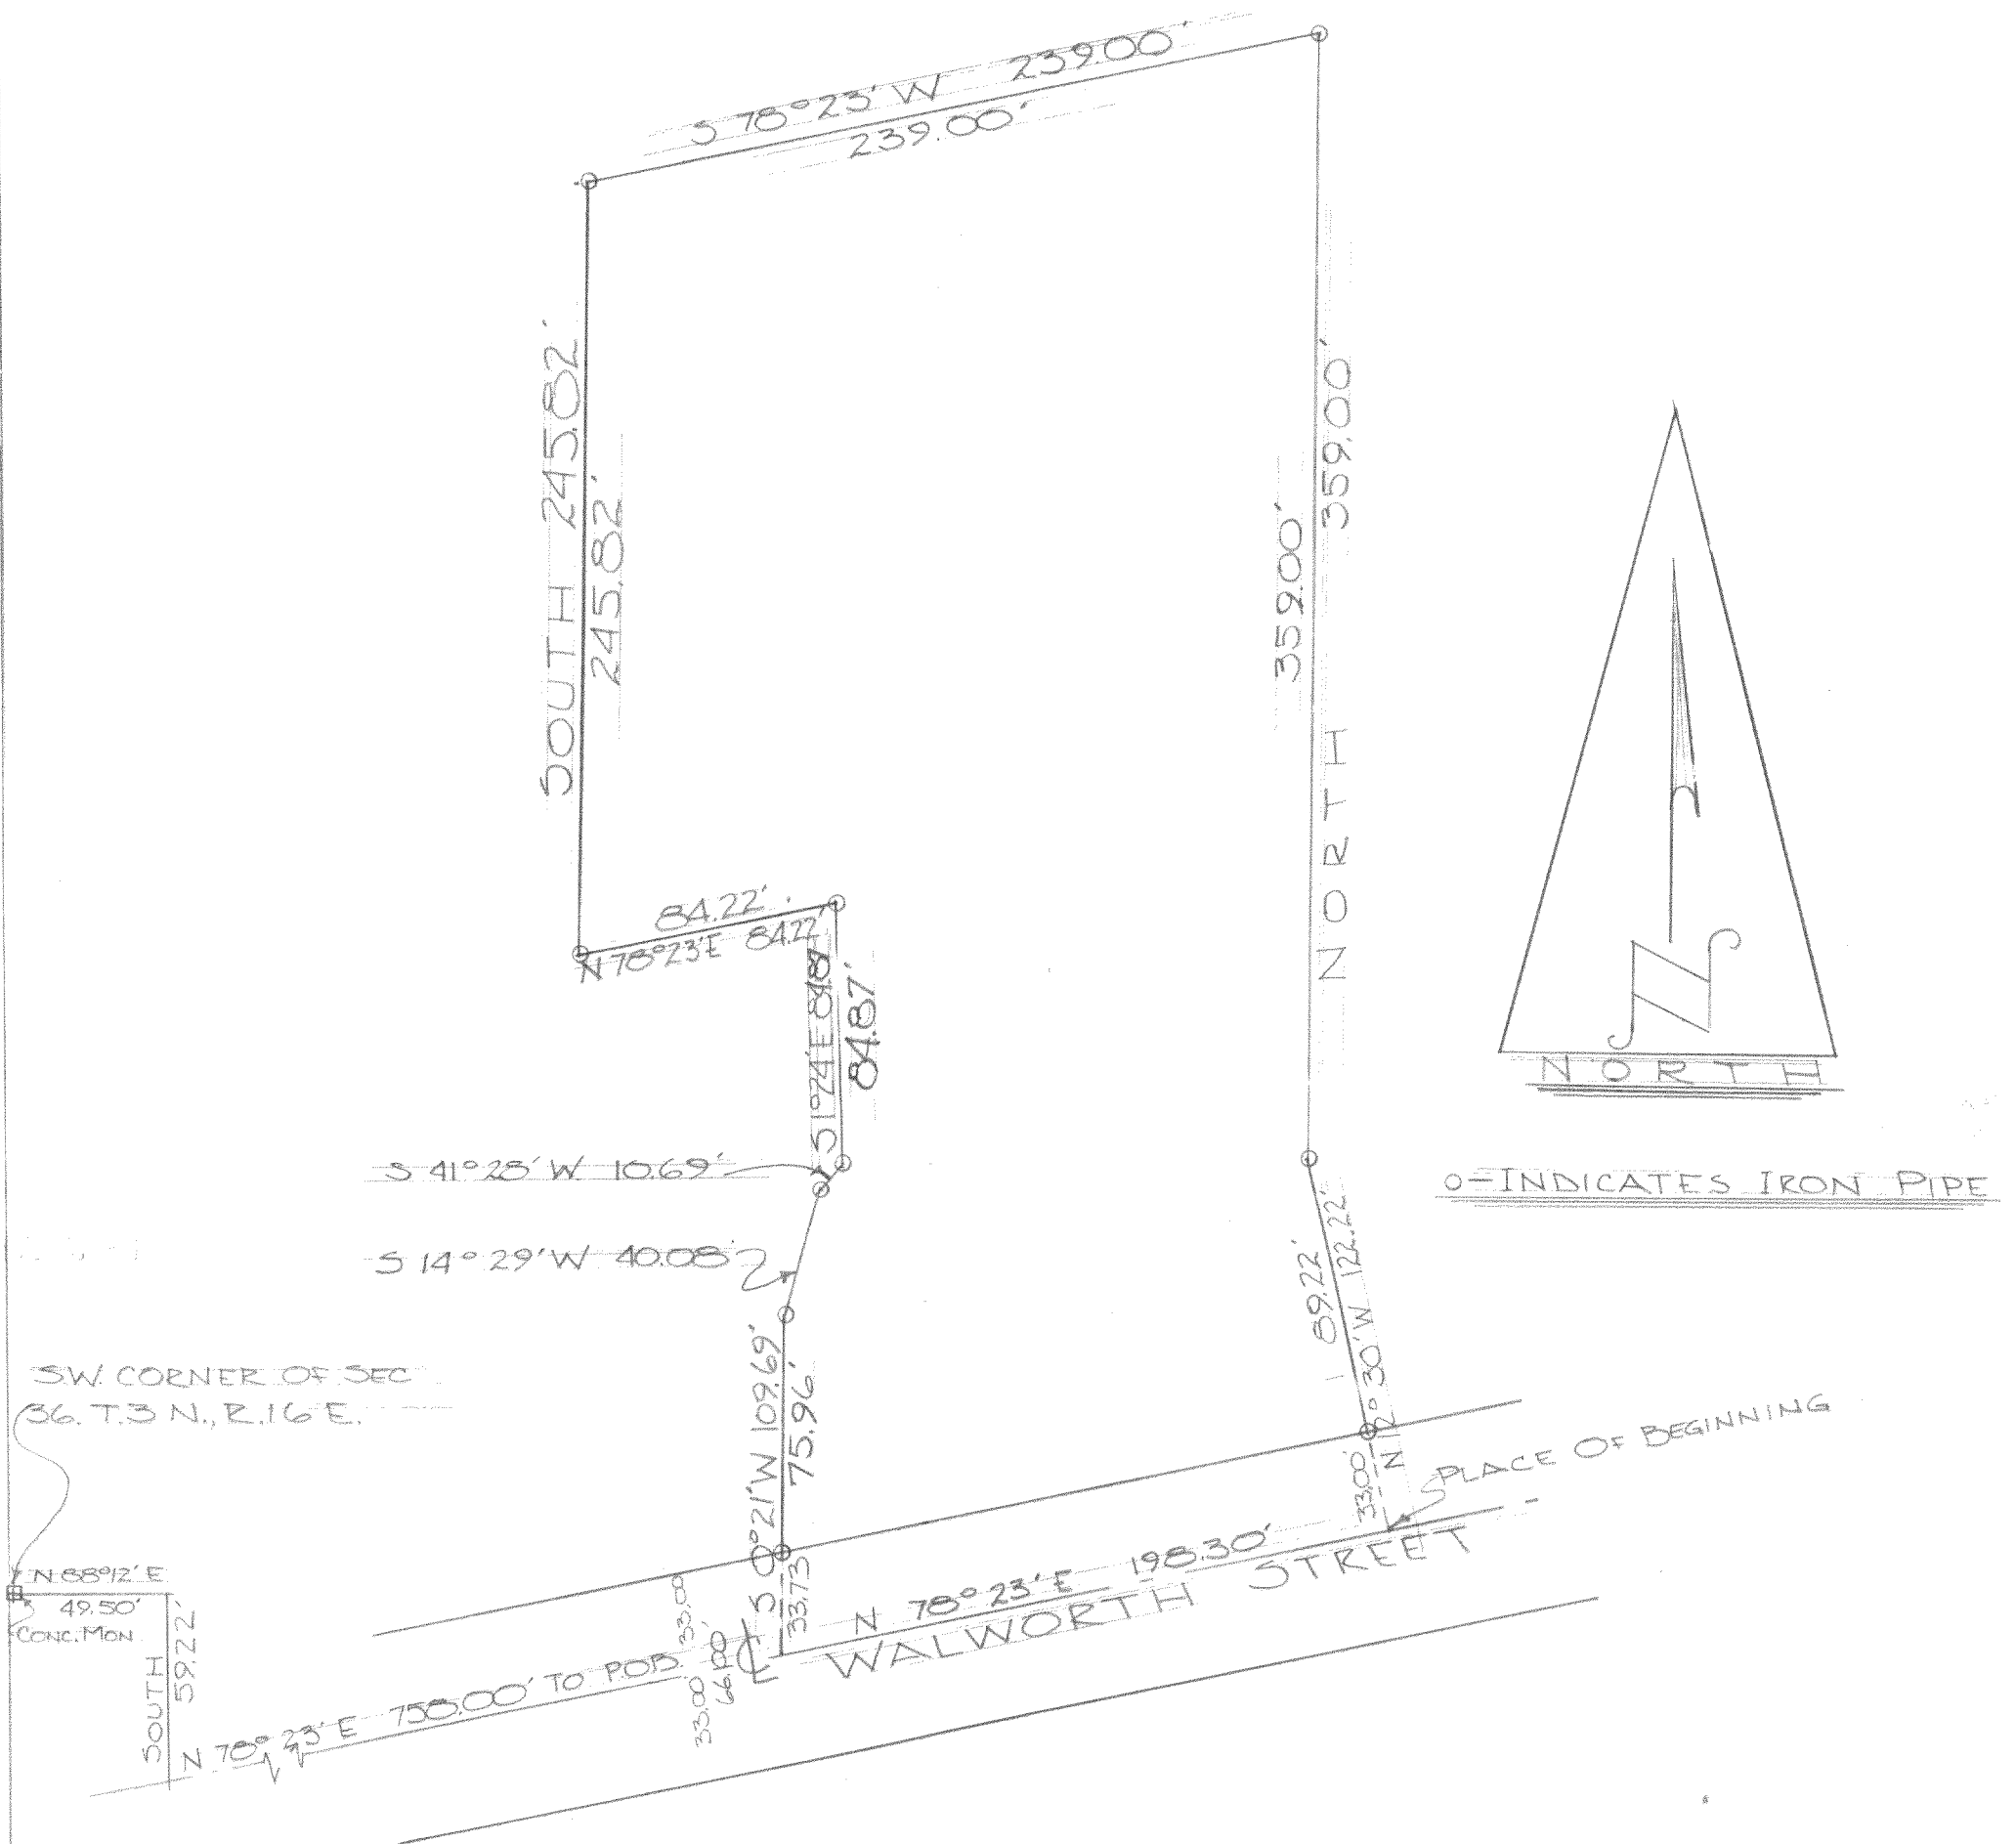

DESCRIPTION: Commencing at the SW corner of Section 36, T. 3 N., R. 16 E. in the City of Elkhorn, Walworth County, Wisconsin; thence N. 88° 12' E. 49.50 feet, thence South 59.22 feet to the center line of Walworth Street, thence N. 78° 23' E. along the center line of said street 758.00 feet to the place of beginning of the lands hereinafter described, to wit: thence N. 12° 30' W. 122.22 feet to an iron pipe, thence North 359.00 feet to an iron pipe, thence S. 78° 23' W. 239.00 feet to an iron pipe, thence South 245.82 feet to an iron pipe, thence N. 78° 23' E. 84.22 feet to an iron pipe, thence S. 1° 24' E. 84.87 feet to an iron pipe, thence S. 41° 28' W. 10.69 feet to an iron pipe, thence S. 14° 29' W. 40.08 feet to an iron pipe, thence S. 00° 21' W. 109.69 feet to a point in the center line of Walworth Street, thence N. 78° 23' E. 198.30 feet along the center line of Walworth Street to the place of beginning.

CERTIFICATE: I, James F. Biagi, surveyor, do hereby certify that I have surveyed the property hereon described.

August 31, 1964.

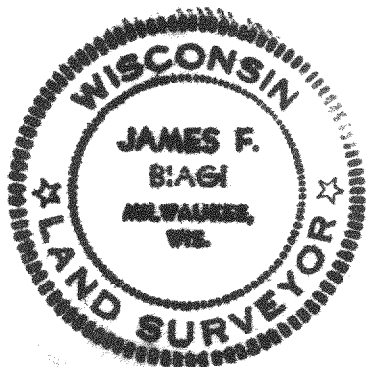

James F. Biagi
James F. Biagi RLS 272