


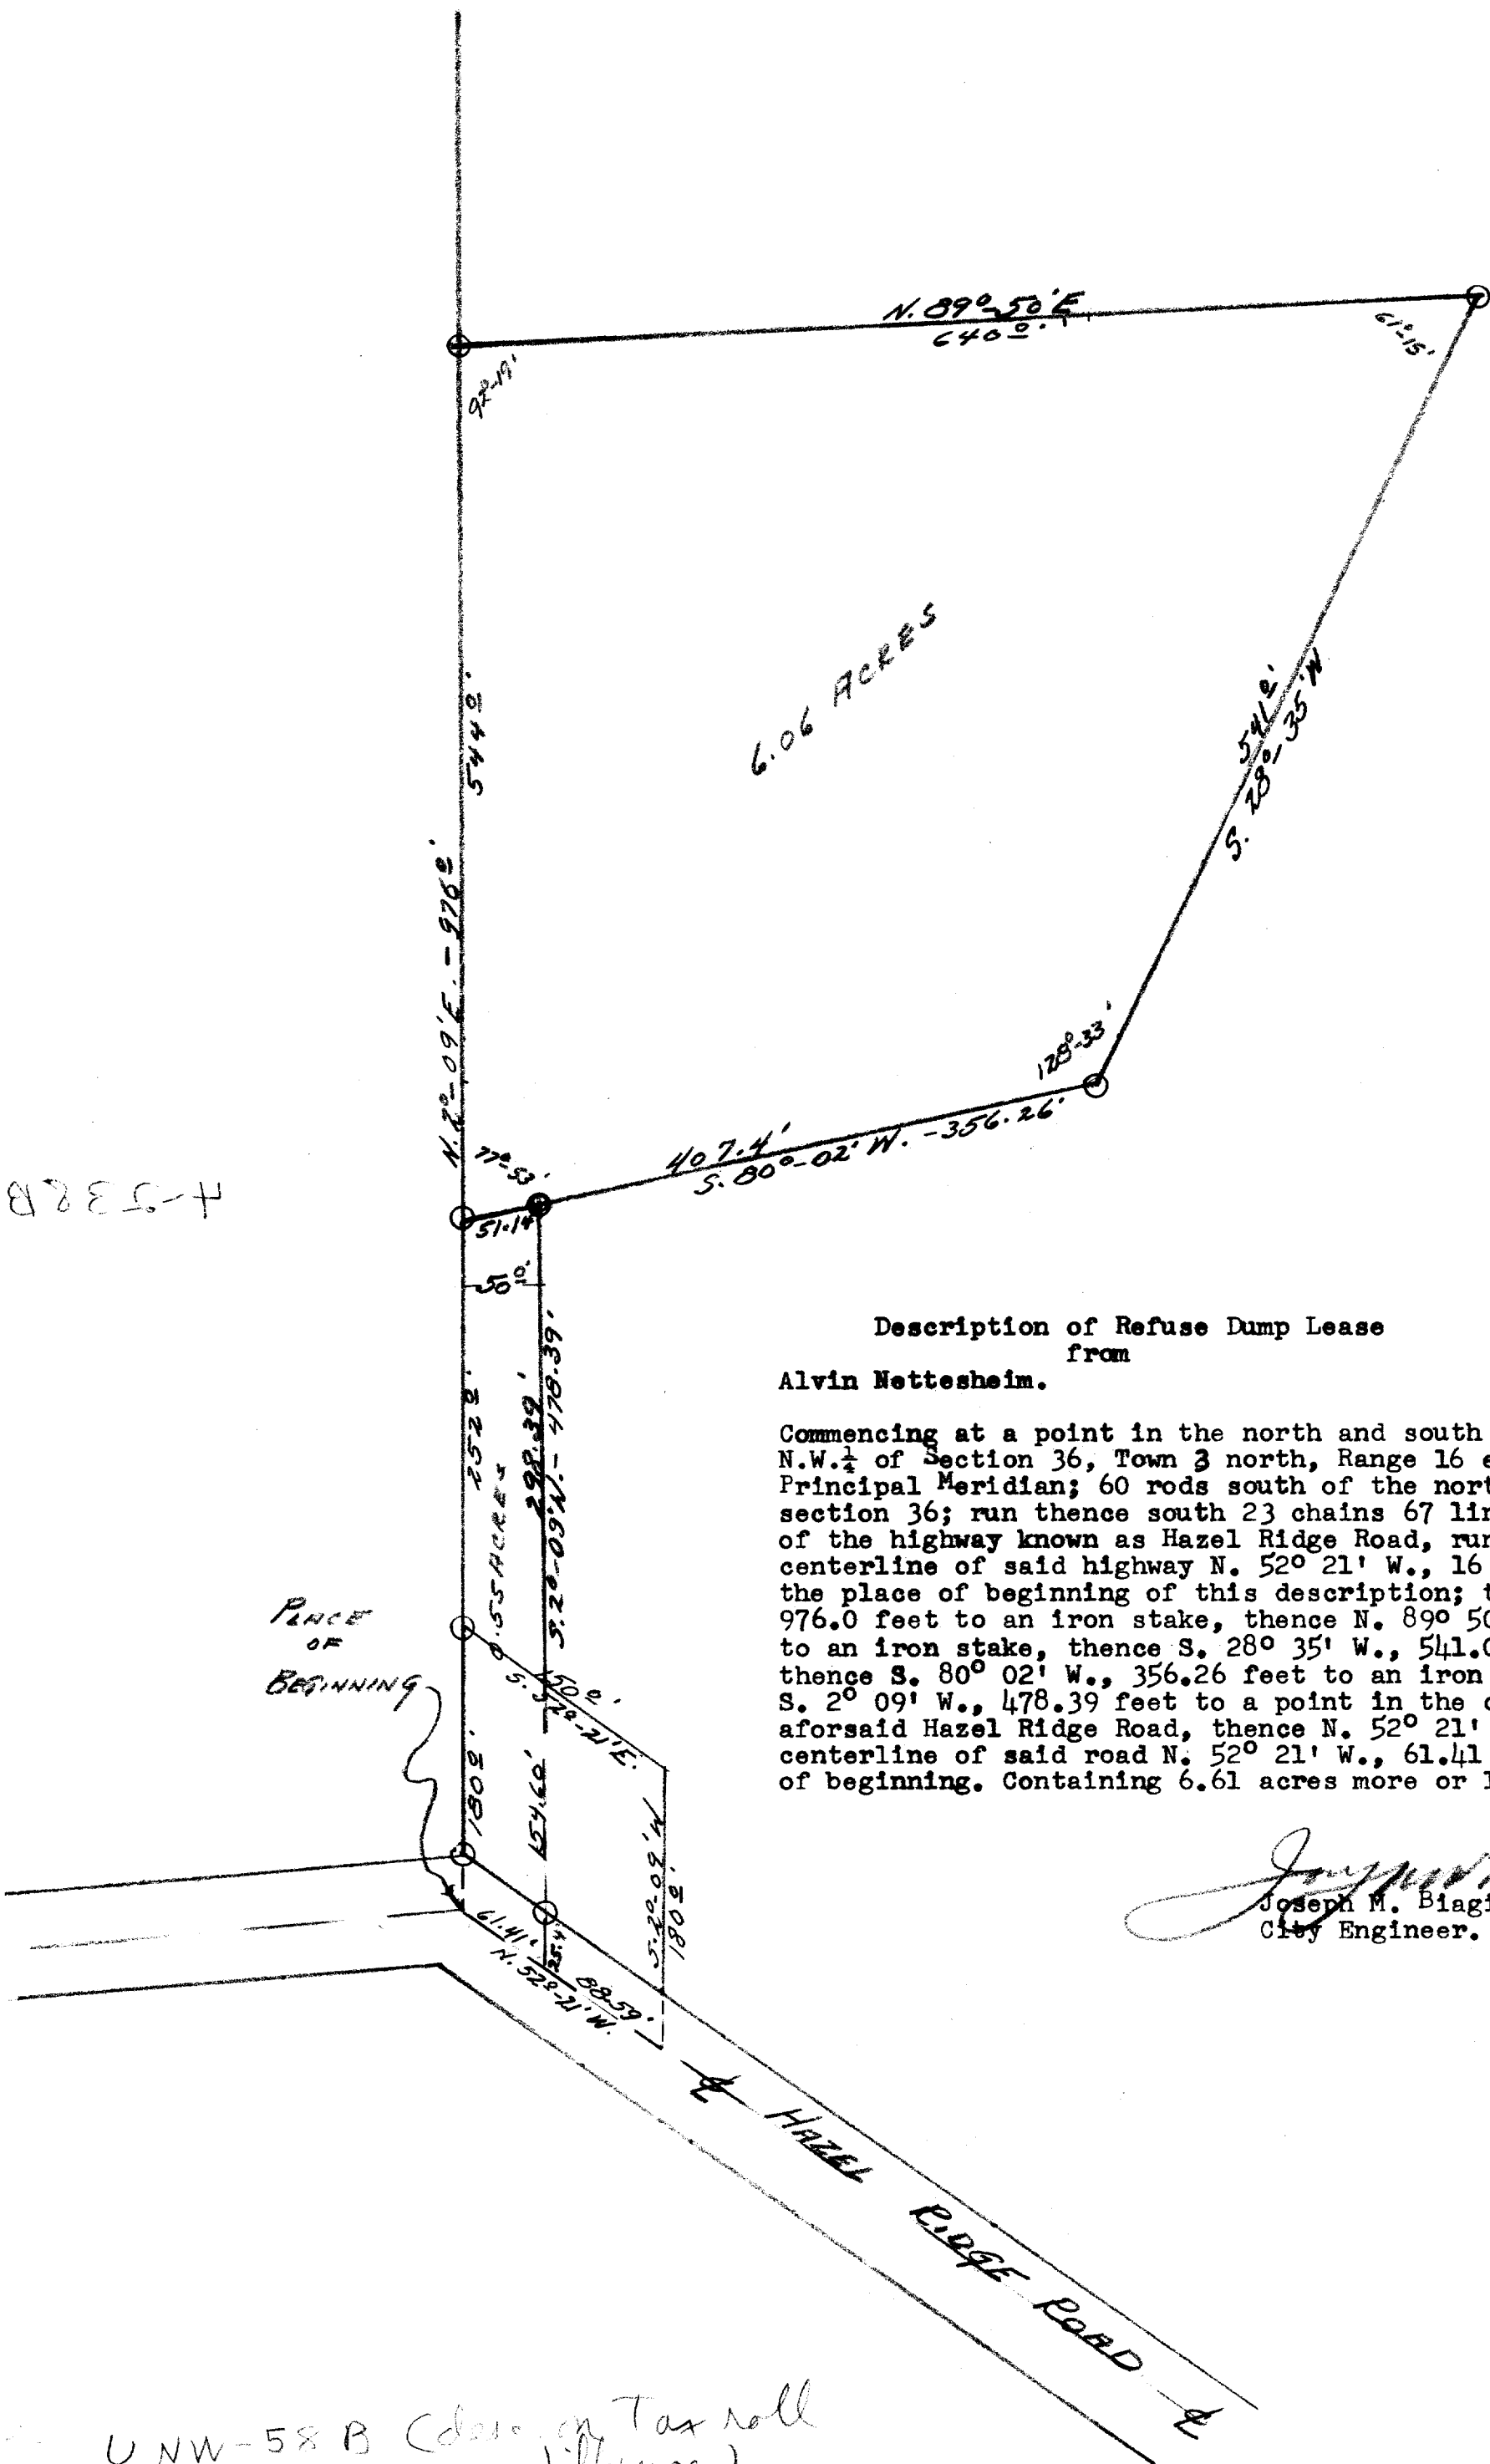

**Description of Refuse Dump Lease
from
Alvin Nettesheim.**

Commencing at a point in the north and south centerline of the N.W. 1/4 of Section 36, Town 3 north, Range 16 east of the 4th Principal Meridian; 60 rods south of the north line of said section 36; run thence south 23 chains 67 links to the centerline of the highway known as Hazel Ridge Road, run thence along the centerline of said highway N. 52° 21' W., 16 chains 59 links to the place of beginning of this description; thence N. 2° 09' E., 976.0 feet to an iron stake, thence N. 89° 50' E., 640.0 feet to an iron stake, thence S. 28° 35' W., 541.0 feet to an iron stake, thence S. 80° 02' W., 356.26 feet to an iron stake, thence S. 2° 09' W., 478.39 feet to a point in the centerline of the aforesaid Hazel Ridge Road, thence N. 52° 21' W., along the centerline of said road N. 52° 21' W., 61.41 feet to the place of beginning. Containing 6.61 acres more or less.

Joseph M. Biagi
Joseph M. Biagi.
City Engineer.

UNW-58B (discrepancy Tax roll
difference)

42238B