


E
WALWORTH ST.

SCALE: 1" = 20'
 O INDICATES IRON STAKE

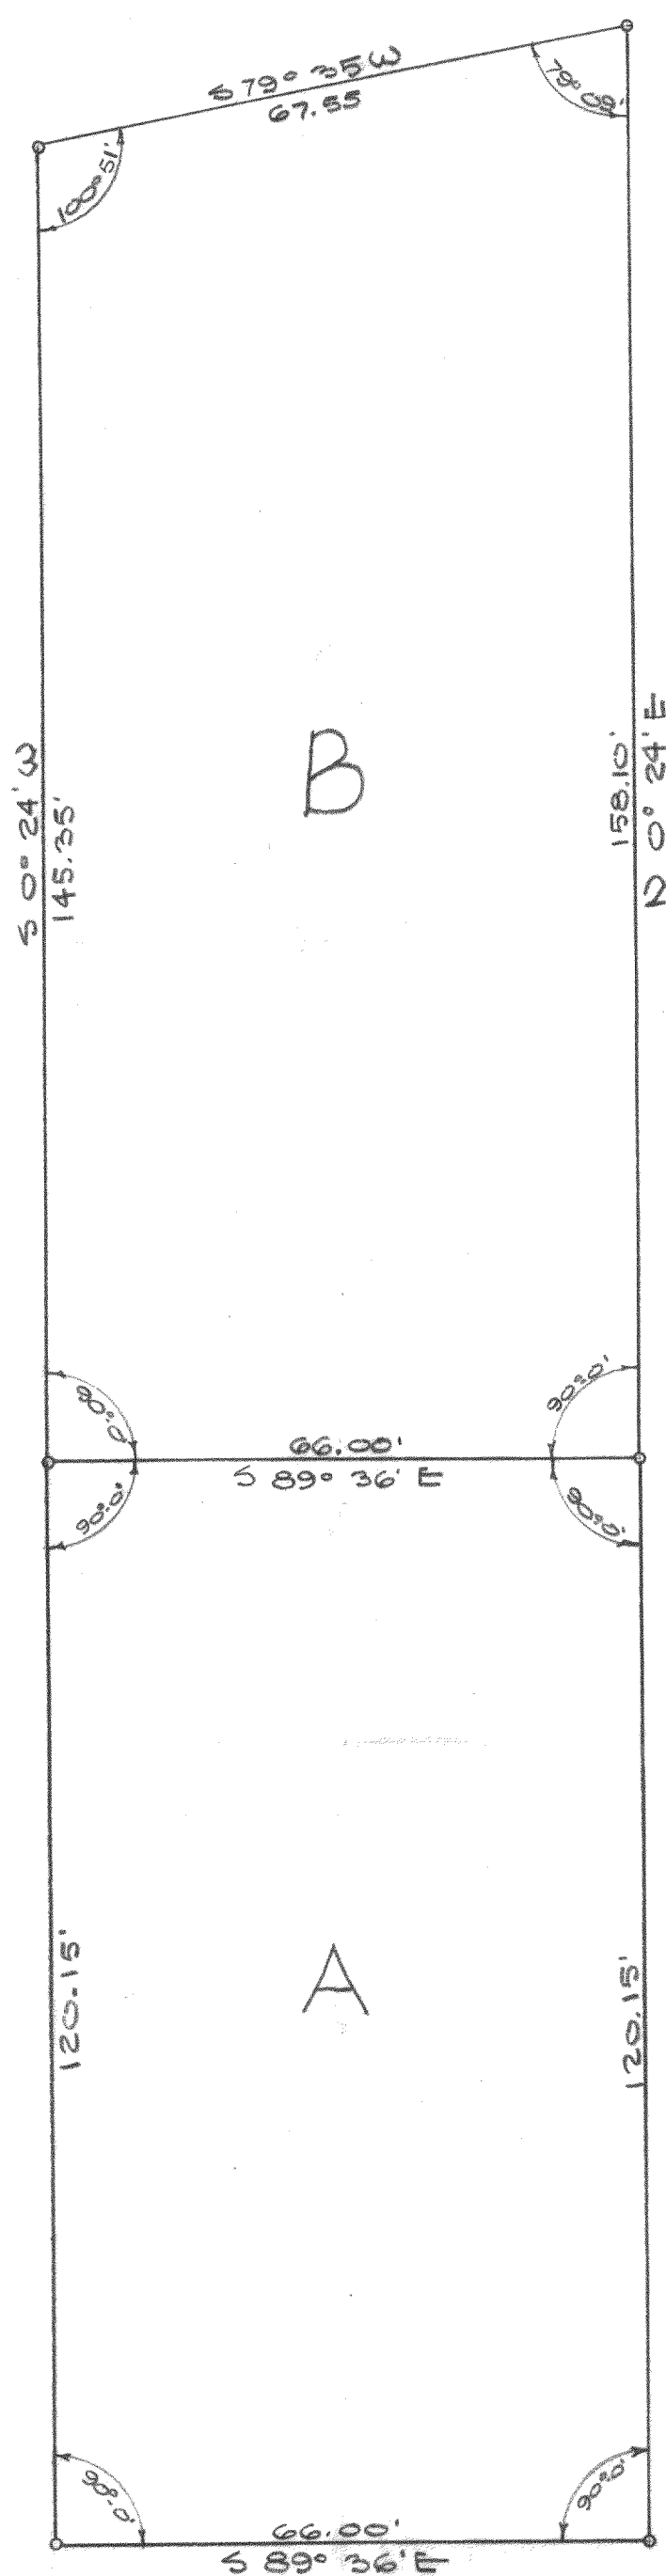

PARCEL "A"

Commencing at a point that is 162.85 feet S. 79° 35' W. of and 158.10 feet S. 0° 24' W. of the N.E. corner of what was formerly known as Lot 3 Blk 7 of Devendorf, Mallory and Spencers Addition to the Village (now City) of Elkhorn, Walworth County, Wisconsin, thence S. 0° 24' W. 120.15 feet to an iron stake in the N'ly line of Geneva Street, thence N. 89° 36' W. in said N. line of Geneva Street 66.00 feet to an iron stake, thence N. 0° 24' E. 120.15 feet to an iron stake, thence S. 89° 36' E. 66.00 feet to the place of beginning.

PARCEL "B"

Commencing at a point in S'ly line of Walworth Street that is 162.85 feet S. 79° 35' W. of the N.E. corner of what was formerly known as Lot 3 Blk 7 of Devendorf, Mallory and Spencer's Addition to the Village (now City) of Elkhorn, Walworth County, Wisconsin; thence S. 79° 35' W. along the S'ly line of said Walworth Street 67.55 feet to an iron stake thence S. 0° 24' W. 145.35 feet to an iron stake, thence S. 89° 36' E. 66.00 feet to an iron stake, thence N. 0° 24' E. 158.10 feet to the P.O.B.

CERTIFICATE: I, James F. Biagi, surveyor, do hereby certify that I have surveyed the property hereon described, and that the measurements and bearings of the exterior boundaries are as shown.

James F. Biagi
 James F. Biagi, Surveyor

E
W. GENEVA ST