

Plat of Survey

of

A parcel of land described in a Warranty Deed recorded January 3, 2017 as Document No. 939039 as shown below:

Part of the Northeast 1/4 and Northwest 1/4 of Section 36, in Township 3 North, Range 16 East, in the City of Elkhorn, County of Walworth, State of Wisconsin, more fully described as follows: Commencing at the Northwest corner of said Section 36; thence North 88° 14' 03" East, along the North line of the Northwest 1/4 of said Section 36, 535.26 feet to the point of beginning of the hereinafter described lands; thence North 88° 14' 03" East, continuing along said North line, 1195.40 feet to a point; thence South 01° 45' 56" East, 179.00 feet to a point; thence North 88° 14' 04" East, 75.00 feet to a point; thence North 01° 45' 56" West, 139.00 feet to a point; thence North 88° 14' 04" East, 340.79 feet to a point; thence North 88° 28' 43" East, 32.91 feet to a point; thence North 01° 31' 17" West, 7.00 feet to a point; thence North 88° 28' 43" East, 103.68 feet to a point; thence South 02° 10' 04" East, 401.79 feet to a point; thence South 88° 08' 07" West, 103.30 feet to a point; thence South 04° 31' 59" East, 140.72 feet to a point on the North right-of-way line of Fourth Avenue; thence South 87° 49' 56" West, along said North line, 71.81 feet to a point on the West right-of-way line of Sunset Drive; thence South 02° 10' 04" East, along said West line, 32.80 feet to a point; thence South 87° 49' 56" West, 967.00 feet to a point; thence South 02° 10' 04" East, 880.20 feet to a point; thence North 87° 49' 56" East, 967.00 feet to a point on the West right-of-way line of Sunset Drive; thence South 02° 10' 04" East, along said West line, 33.00 feet to a point on the South right-of-way line of Second Avenue; thence North 87° 49' 56" East, along said South line, 33.00 feet to the West line of the Northeast 1/4 of said Section 36; thence South 02° 10' 07" East, along said West line, 141.43 feet to a point; thence South 87° 28' 22" West, 999.00 feet to a point; thence South 01° 45' 52" East, 157.79 feet to a point on the centerline of Westlawn Avenue; thence South 87° 44' 45" West, along the extension of said centerline, 1059.32 feet to a point; thence North 00° 01' 41" East, 53.63 feet to a point; thence North 54° 28' 19" West, 68.93 feet to a point; thence North 00° 01' 41" East, 238.24 feet to a point; thence North 77° 54' 41" East, 359.89 feet to a point; thence North 00° 01' 41" East, 70.00 feet to a point; thence North 26° 27' 41" East, 541.00 feet to a point; thence South 87° 42' 41" West, 640.00 feet to a point; thence North 00° 01' 41" East, 909.12 feet to the point of beginning.

Tax Parcel No.: YU NW 00058

Surveyed for: **Millard Properties, LLC**

W3632 Dunham School Road
Elkhorn, Wisconsin. 53121



Bearings referenced to the North line of the Northwest 1/4 of Section 36-3-16, recorded as N88°14'04"E in the Wisconsin State Plane Coordinate System, South Zone, (NAD-27).

Coordinates are referenced to the Wisconsin State Plane Coordinate System, South Zone, (NAD-27).

Survey date: June 3, 2017.

Revisions:

Scale in Feet

1" = 100'

0' 50' 100' 200' 300'

45 South Wisconsin Street | P.O. Box 322
Elkhorn, Wisconsin. 53121
Telephone: (262) 723-3434
Facsimile: (262) 723-8044
Email: doug@olsonsurveying.com
Website: www.olsonsurveying.com

OLSON
LAND SURVEYING, LLC
Rural | Residential | Commercial

North
to South
to West
to East
to North
to South
to West
to East
to North
to South
to West
to East

Legend of Symbols & Abbreviations


Found Iron Pipe
Section Corner
Section Iron Rod
Recorded Information
Utility, Federal
Water Valve
Catch Basin
Concrete Surface
Gravel Surface

Sheet 1 of 1 Sheets

Job Reference Number

2017.009

2017.009

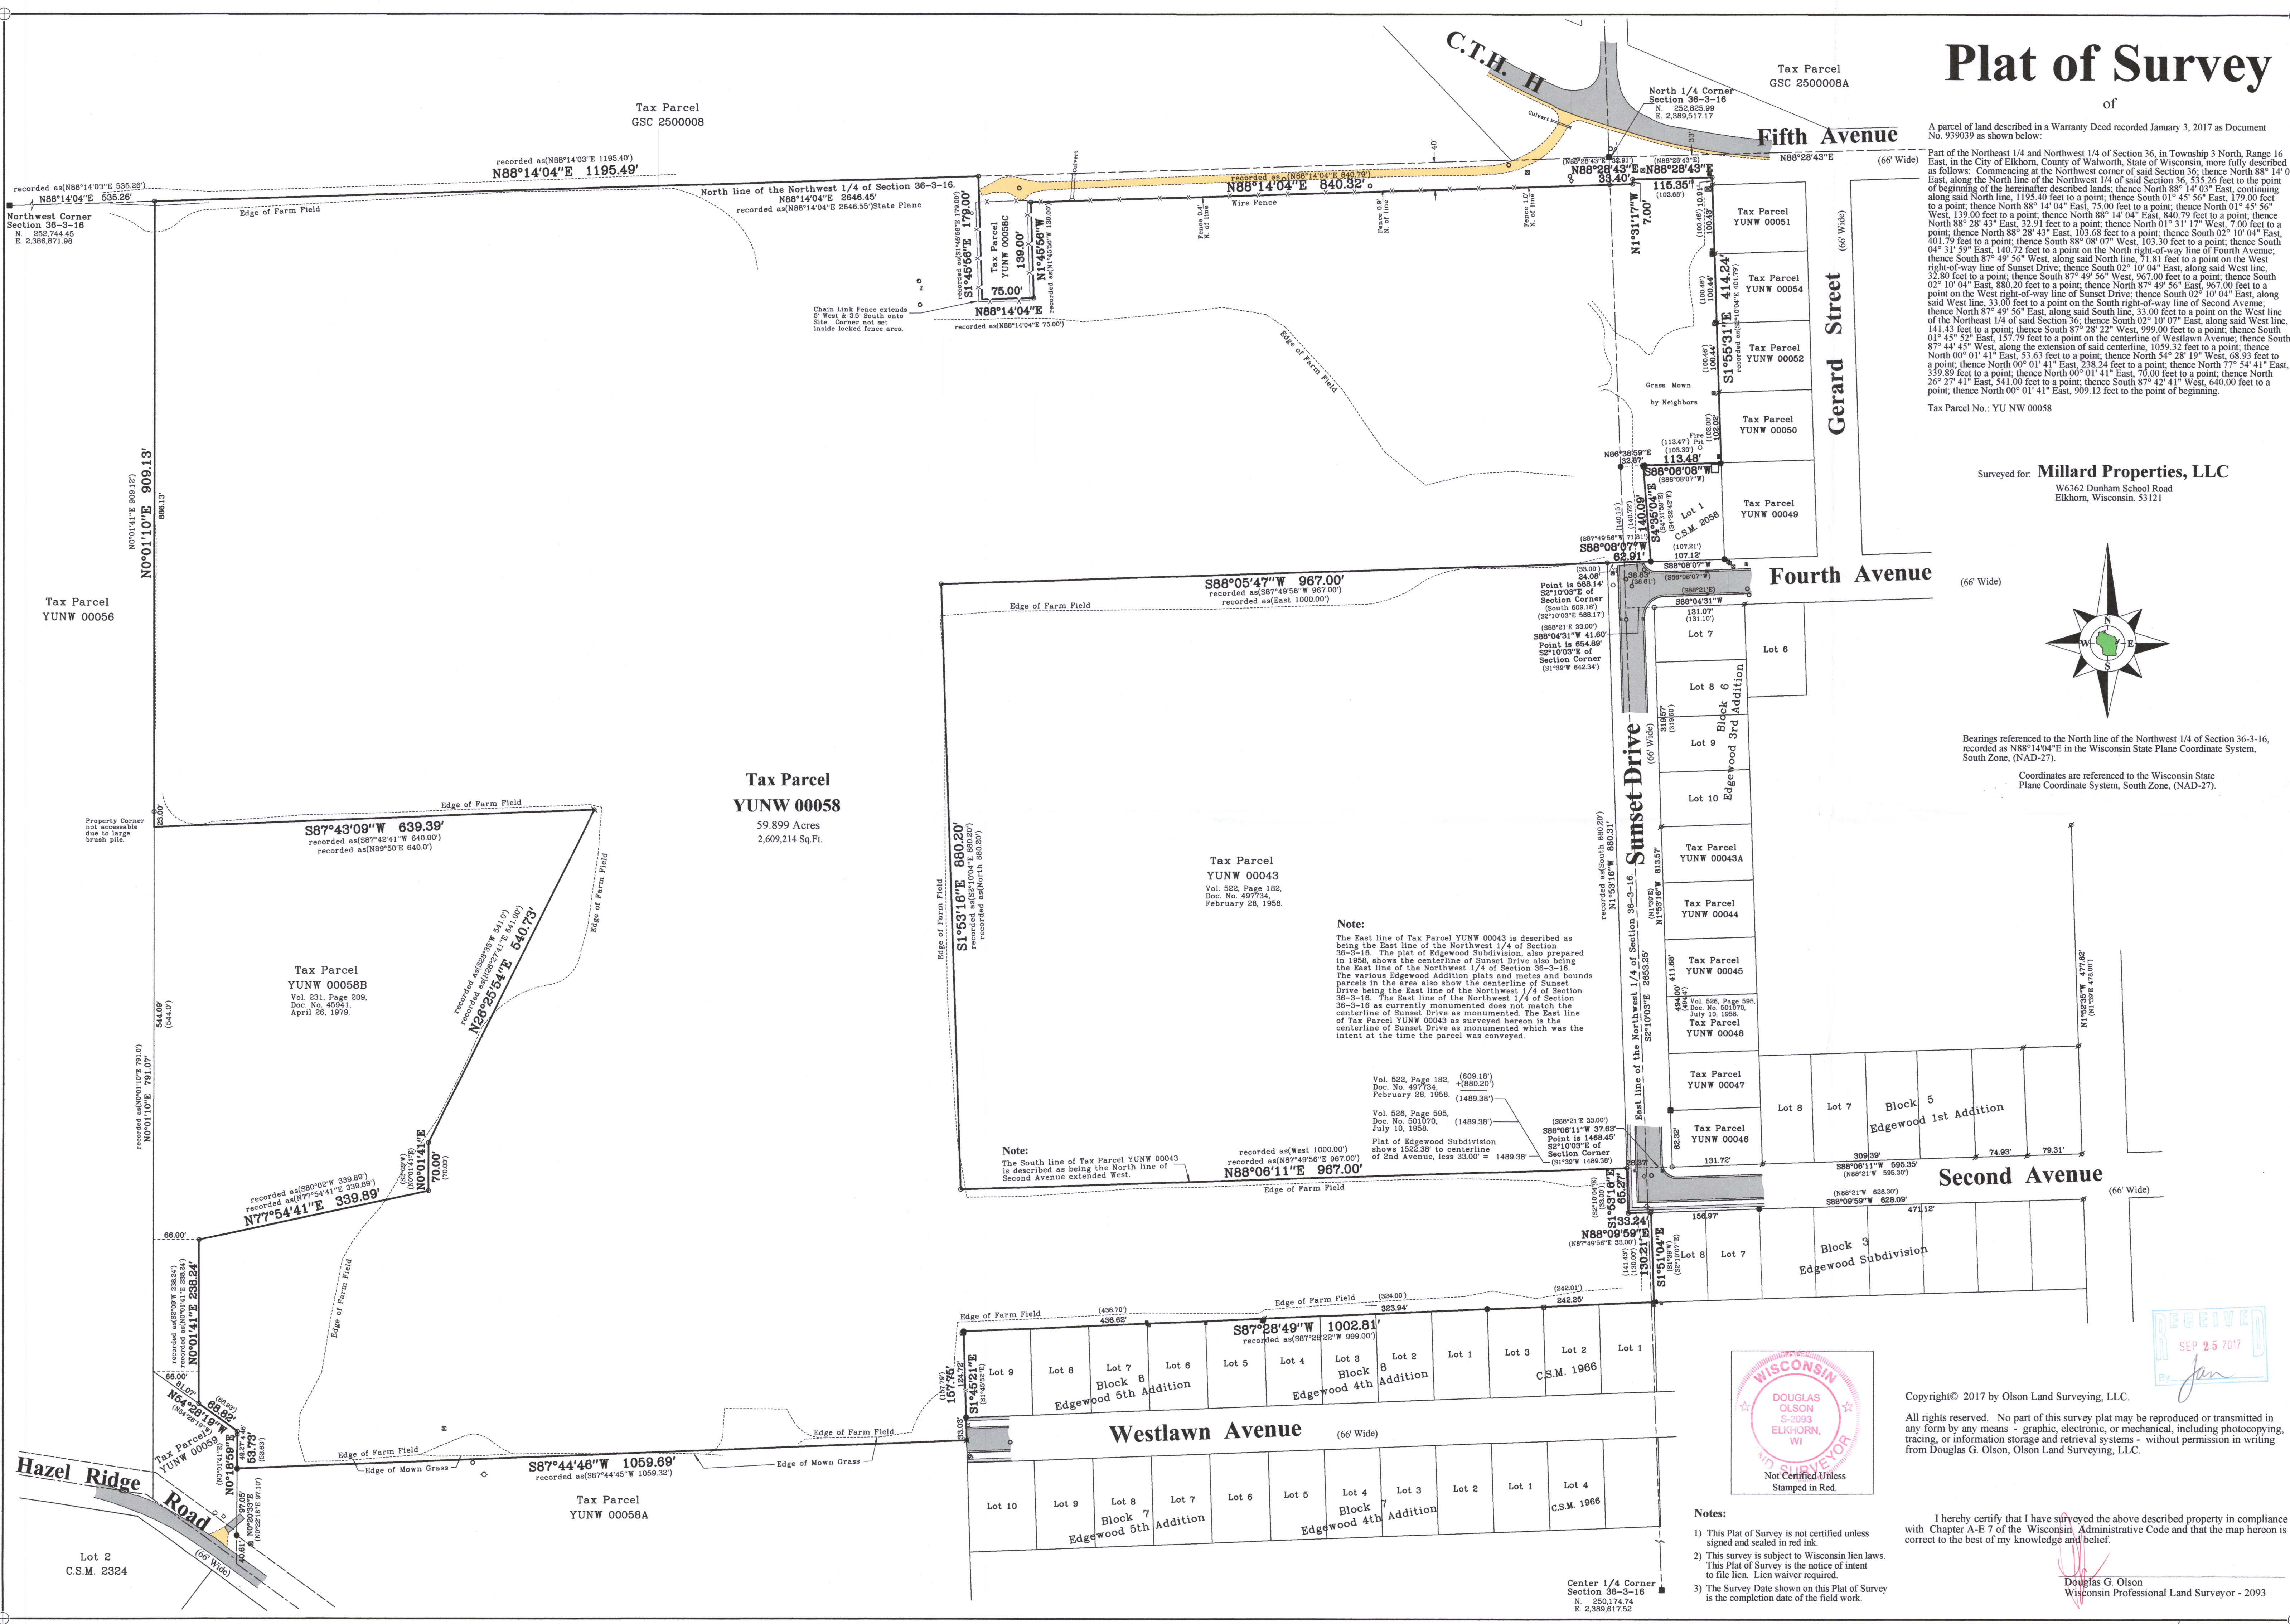

Copyright© 2017 by Olson Land Surveying, LLC.

All rights reserved. No part of this survey plat may be reproduced or transmitted in any form by means - graphic, electronic, or mechanical, including photocopying, tracing, or information storage and retrieval systems - without permission in writing from Douglas G. Olson, Olson Land Surveying, LLC.

I hereby certify that I have surveyed the above described property in compliance with Chapter A-E 7 of the Wisconsin Administrative Code and that the map hereon is correct to the best of my knowledge and belief.

Douglas G. Olson
Wisconsin Professional Land Surveyor - 2093

Notes:

- This Plat of Survey is not certified unless signed and sealed in red ink.
- This survey is subject to Wisconsin lien laws. This Plat of Survey is the notice of intent to file lien. Lien waiver required.
- The Survey Date shown on this Plat of Survey is the completion date of the field work.