


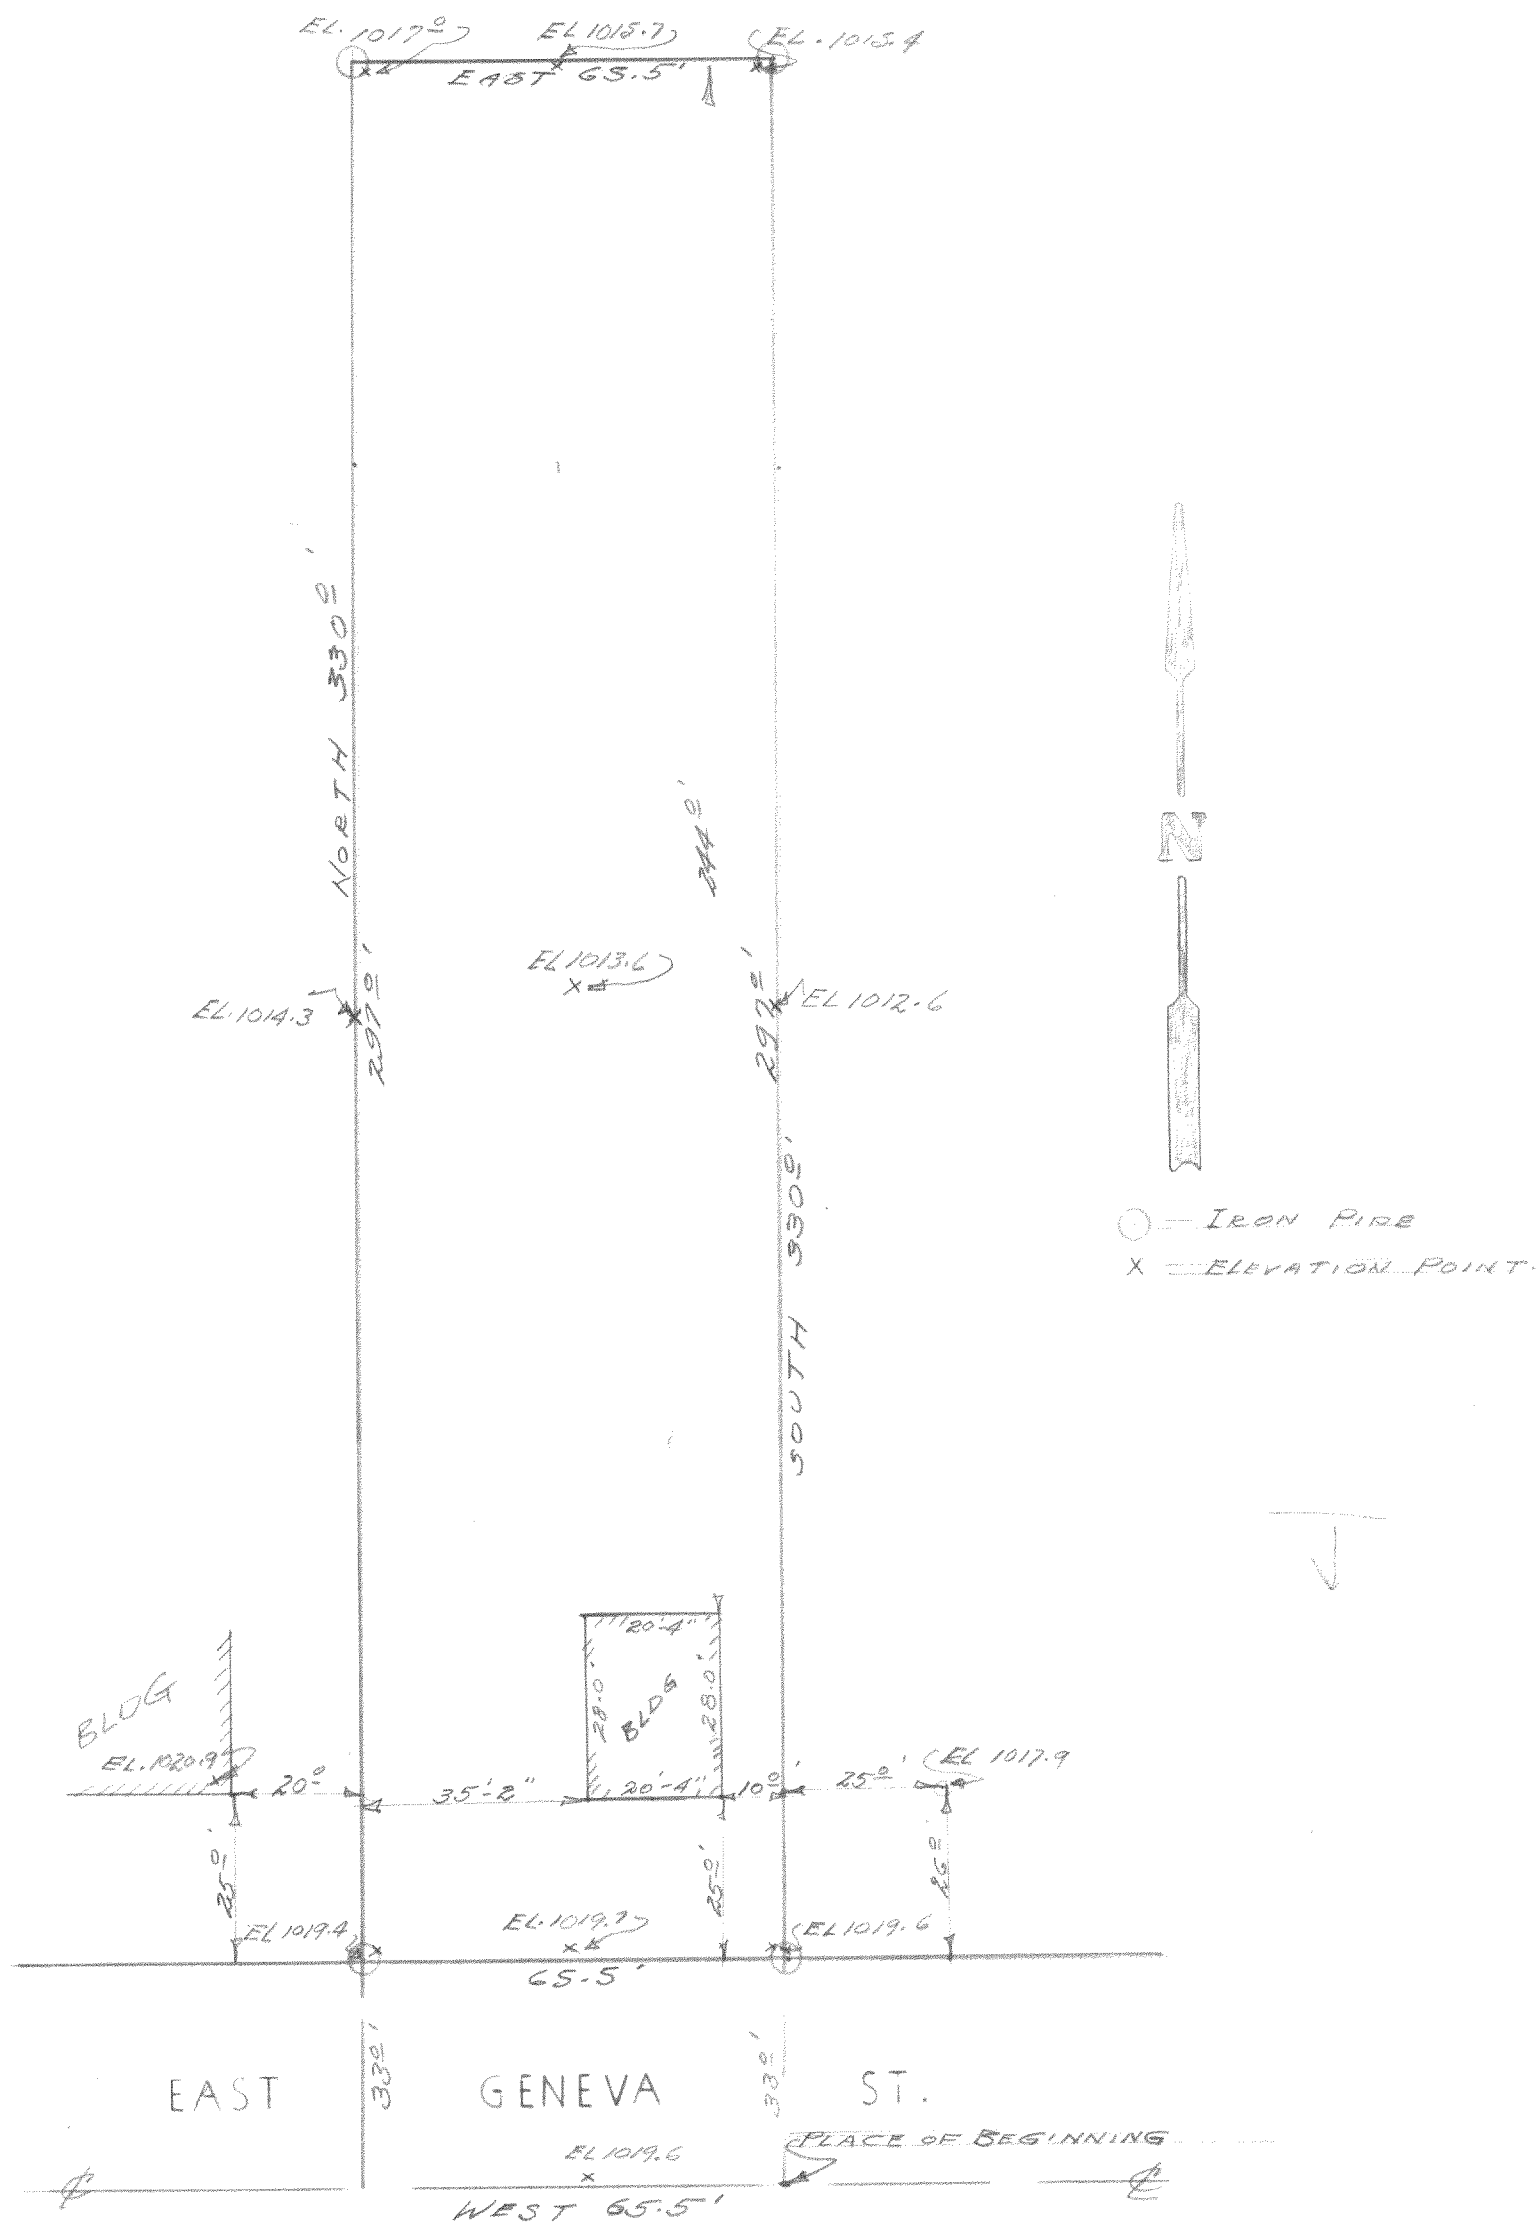


DESCRIPTION: Commencing at the south $\frac{1}{4}$ corner of Section 31, T3N, R17E. City of Elkhorn Walworth County, Wisconsin, thence West of the south line of said Section 31 379.8 feet to the place of beginning of the lands hereinafter described, to-wit: thence North 330.00 feet, thence West 65.50 feet, thence South 330.00 feet thence East 65.50 feet to the place of beginning.

CERTIFICATE: I, James F. Biagi, surveyor do hereby certify that I have surveyed the lands hereon described.

DATED: October 20th 1970
Recertified June 30th 1972

James F. Biagi RLS 272
Elkhorn, Wisconsin.

James F. Biagi RLS 272
Elkhorn, Wisconsin.

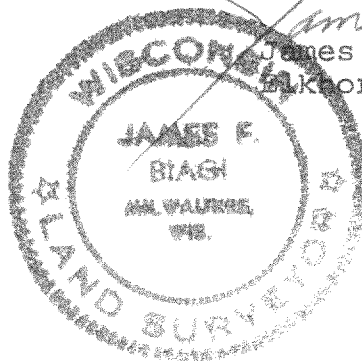

U-NE-30A

SW 1/4 - 31-3-17

4-263