
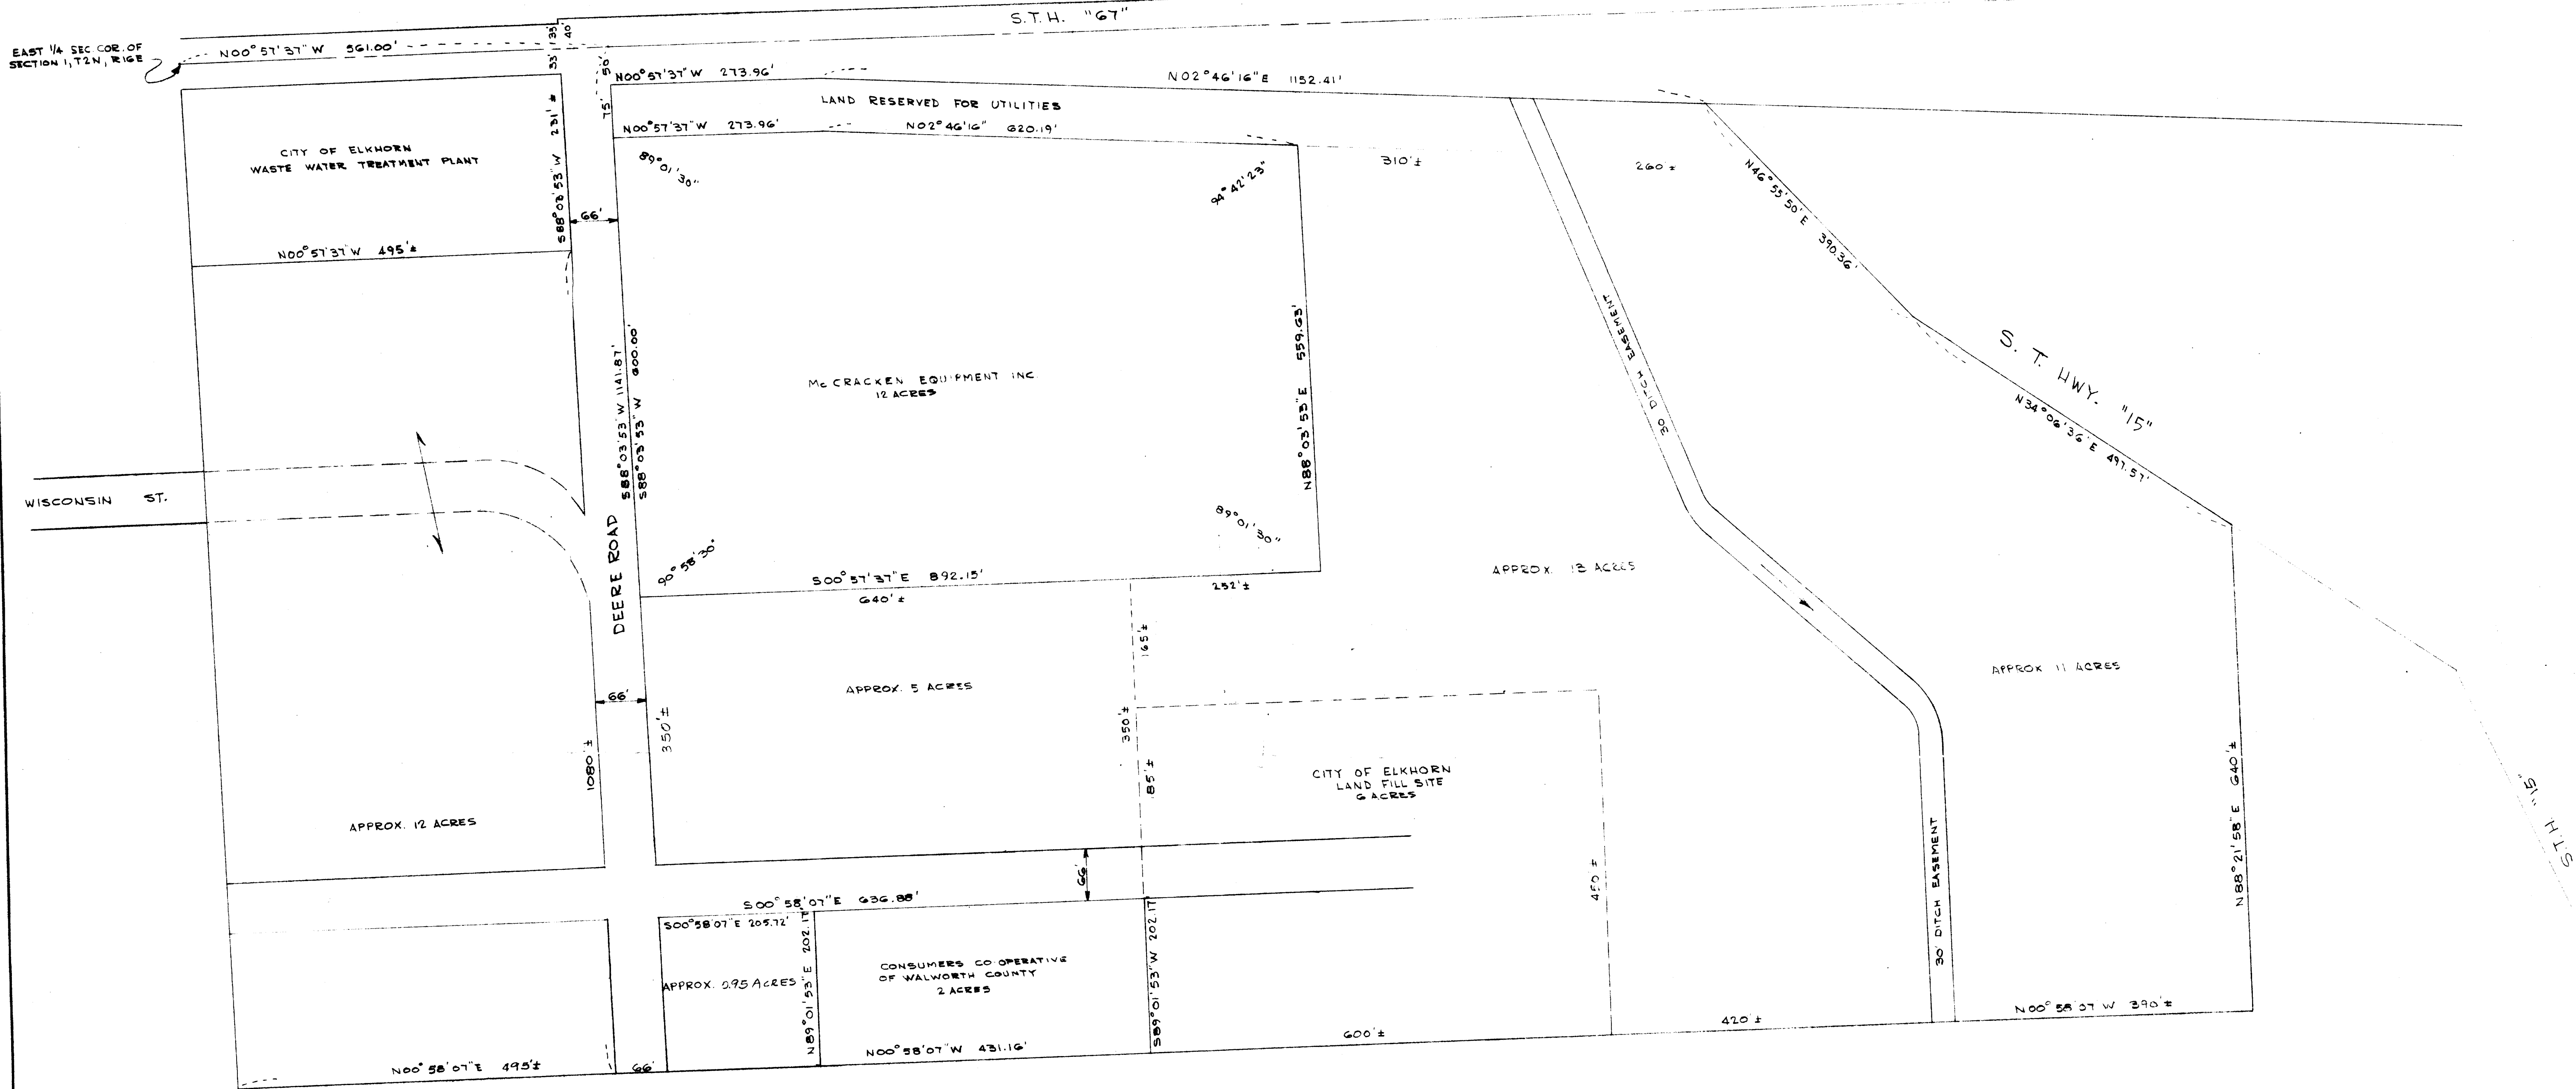


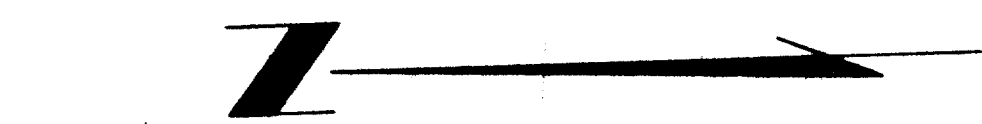

PLAT OF LAND LOCATED IN THE EAST 1/2 OF THE SOUTHEAST 1/4 OF SECTION 1, T2N, R16E CITY OF ELKHORN, LYING NORTH OF S.T. HWY. "15"		
DRAWN BY Zoellner	JENSEN & JOHNSON CIVIL ENGINEERS ELKHORN, WIS. DATE OCT. 1976	SCALE: 1" = 100'
CHECKED BY <i>[Signature]</i>		REVISED
APPROVED BY		SHEET NO. 1 OF 1

-SW-47
474
478
47C
47D + 47E

4-282