



#39-66

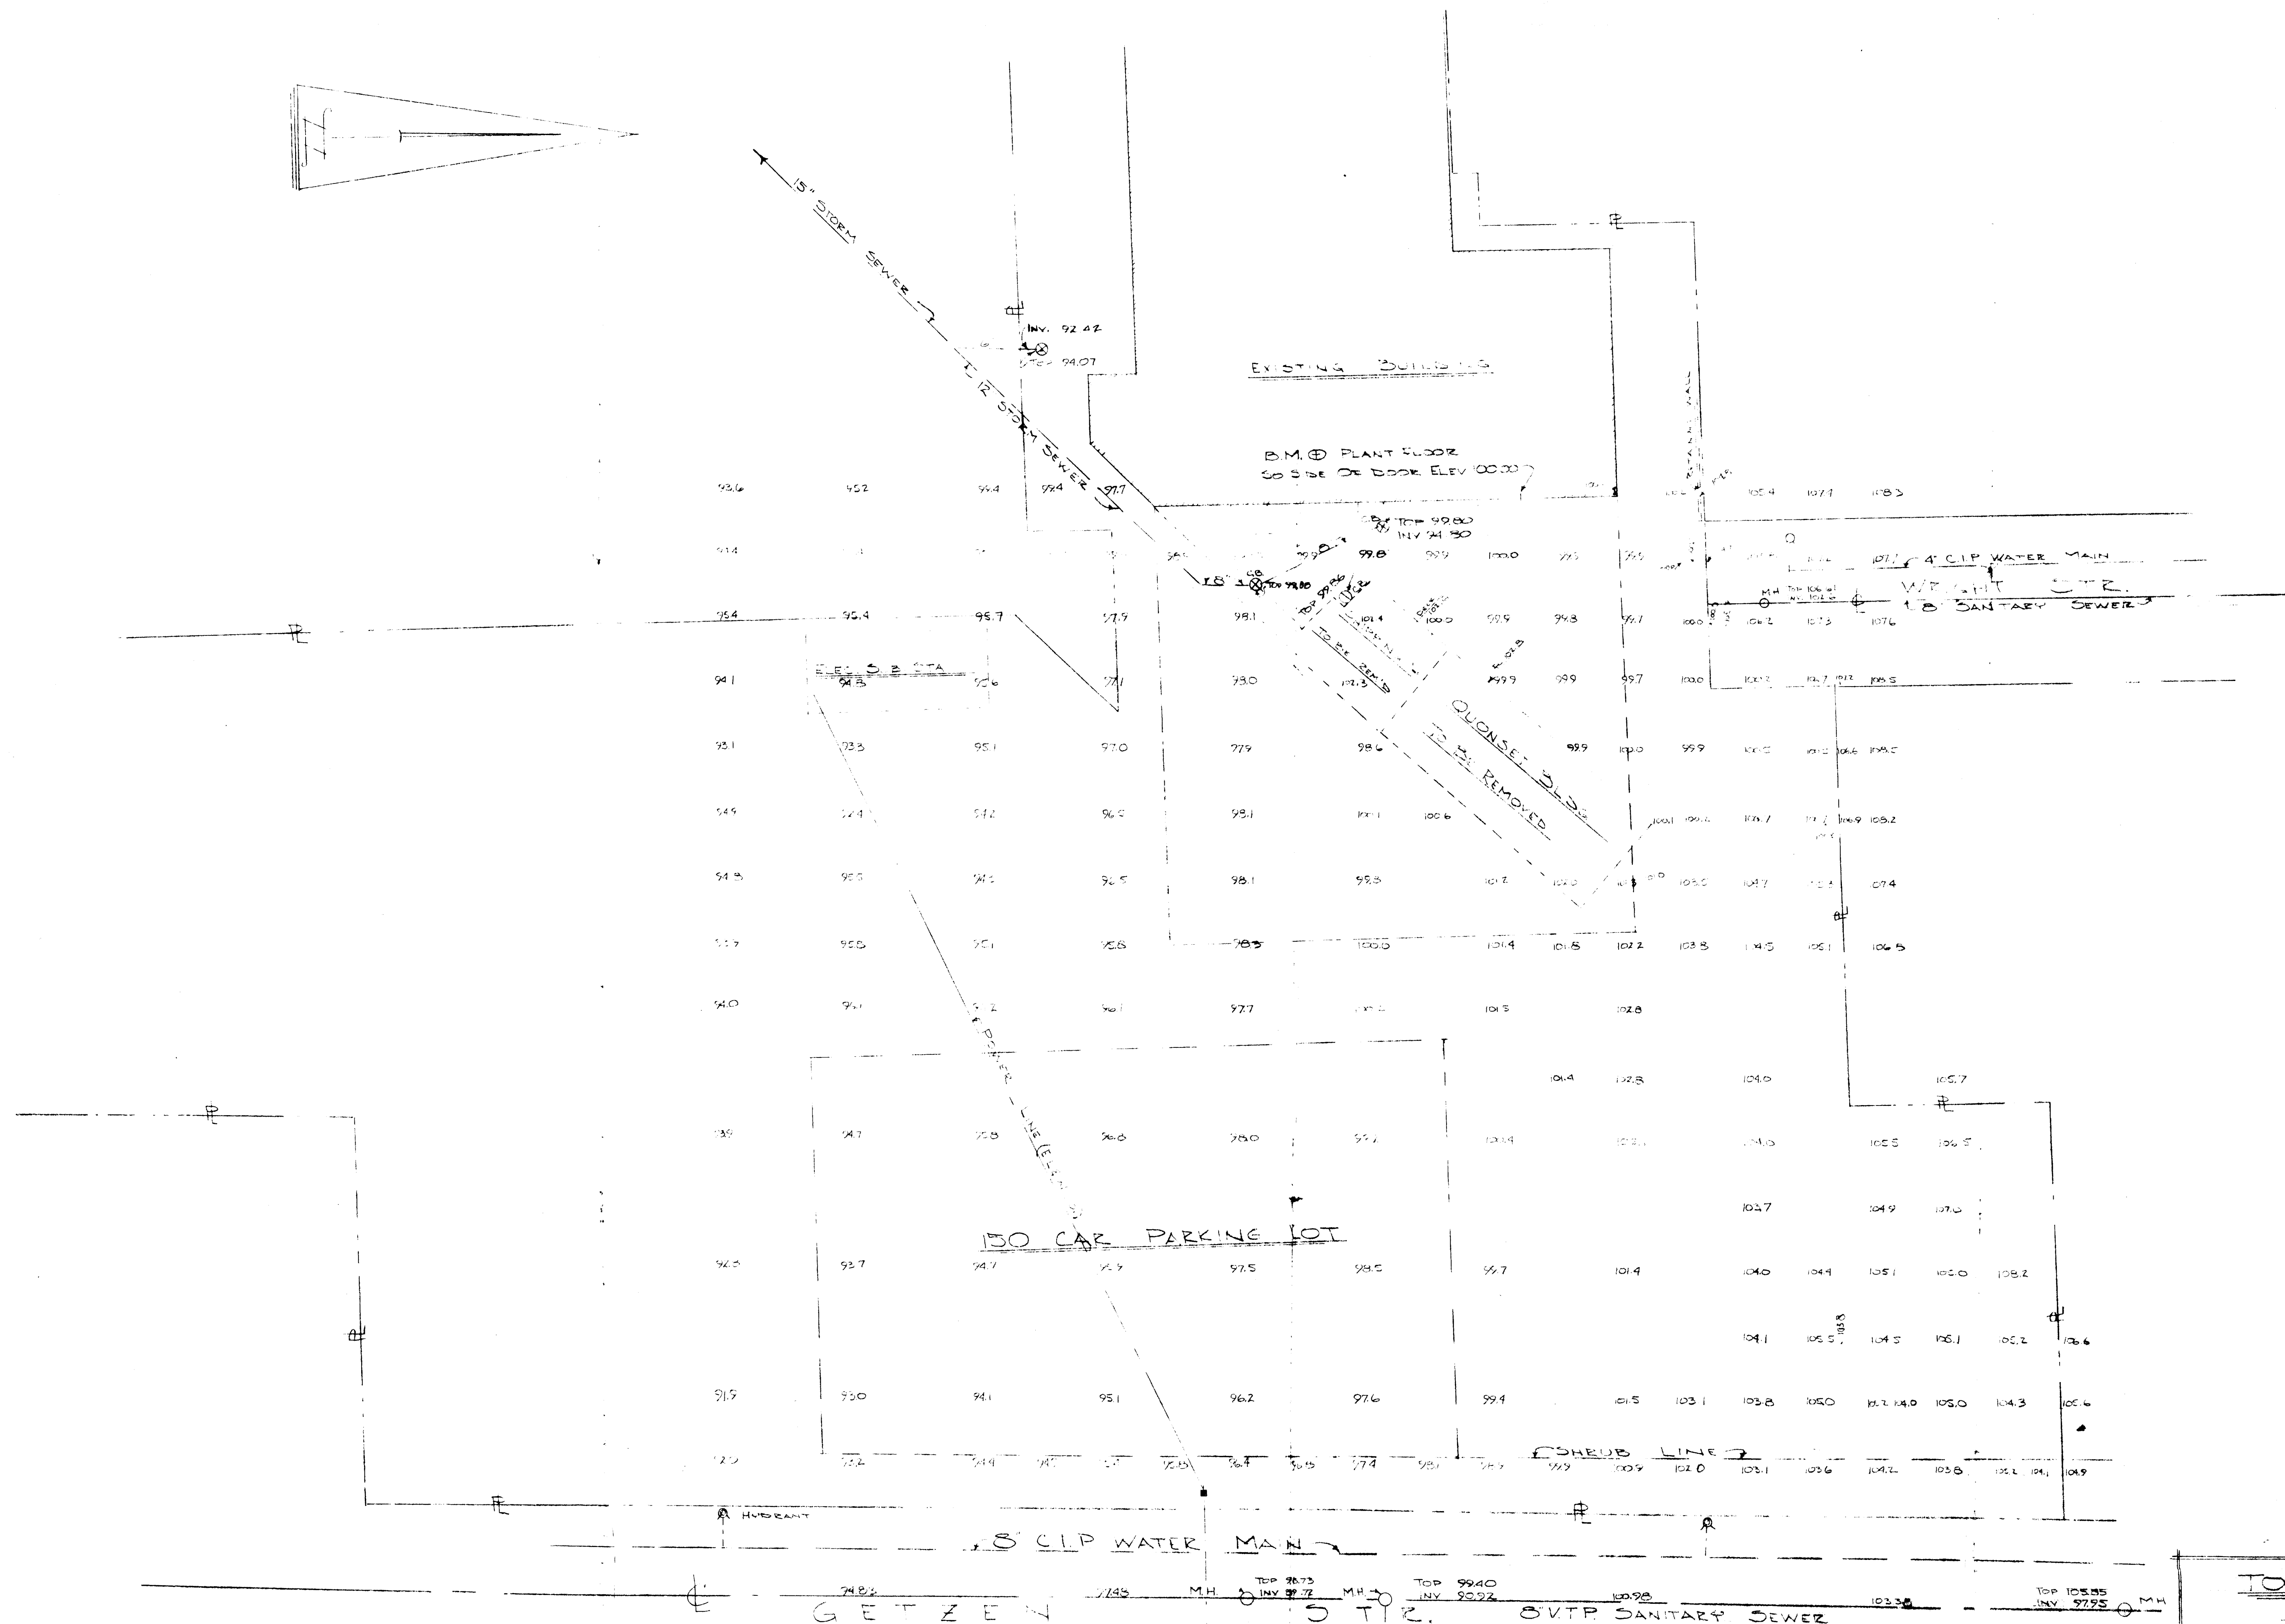

VSE-18A

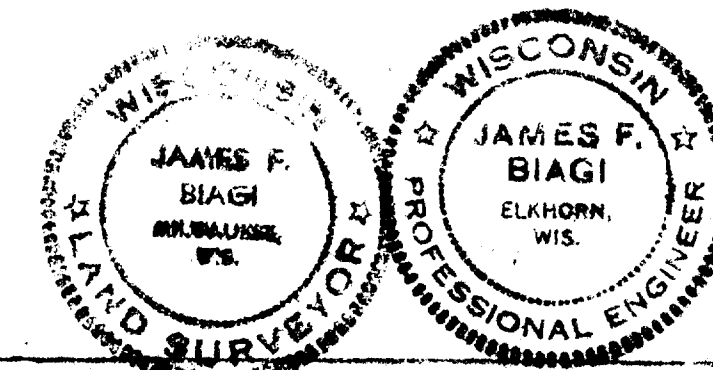

James F. Biagi
JAMES F. BIAGI, P.E., R.L.S.

TOPOGRAPHIC SURVEY
OF
A.O. SMITH CORP.
PLANT EXTENSION
ELKHORN, WISCONSIN
MARCH 16, 1966
REVISED MAY 31, 1966
ENGINEERS ASSOC. INC.
ELKHORN, WIS.

#39-66