

PLAT OF SURVEY



OF LAND LOCATED IN THE NW 1/4 OF THE NW 1/4
OF SECTION 31, T3N, R17E, CITY OF ELKHORN,
WALWORTH COUNTY, WISCONSIN

NOTE: THE SUM OF THE WIDTHS
OF THE REQUIRED SIDEYARDS
SHALL NOT BE LESS THAN
25 FEET, AND NO SINGLE
SIDE YARD SHALL BE LESS
THAN 10 FEET IN WIDTH

NOTE: CITY ENGINEER AND BLDG.
INSPECTOR MUST APPROVE
PROPOSED FIRST FLOOR
ELEVATIONS

NOTE: SEWER LATERAL MUST
BE BUILT FROM THE SEWER LINE
IN THE ROAD BACK TO PROPOSED
BUILDING TO CHECK GRADE

NOTE: SEE C.S.M. # 1189 FOR
ADDITIONAL INFORMATION

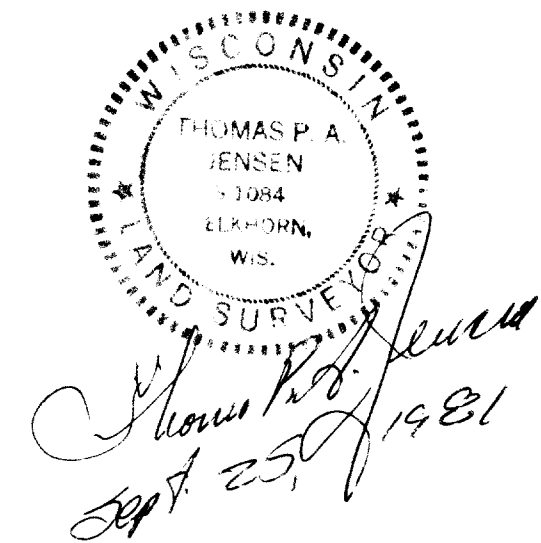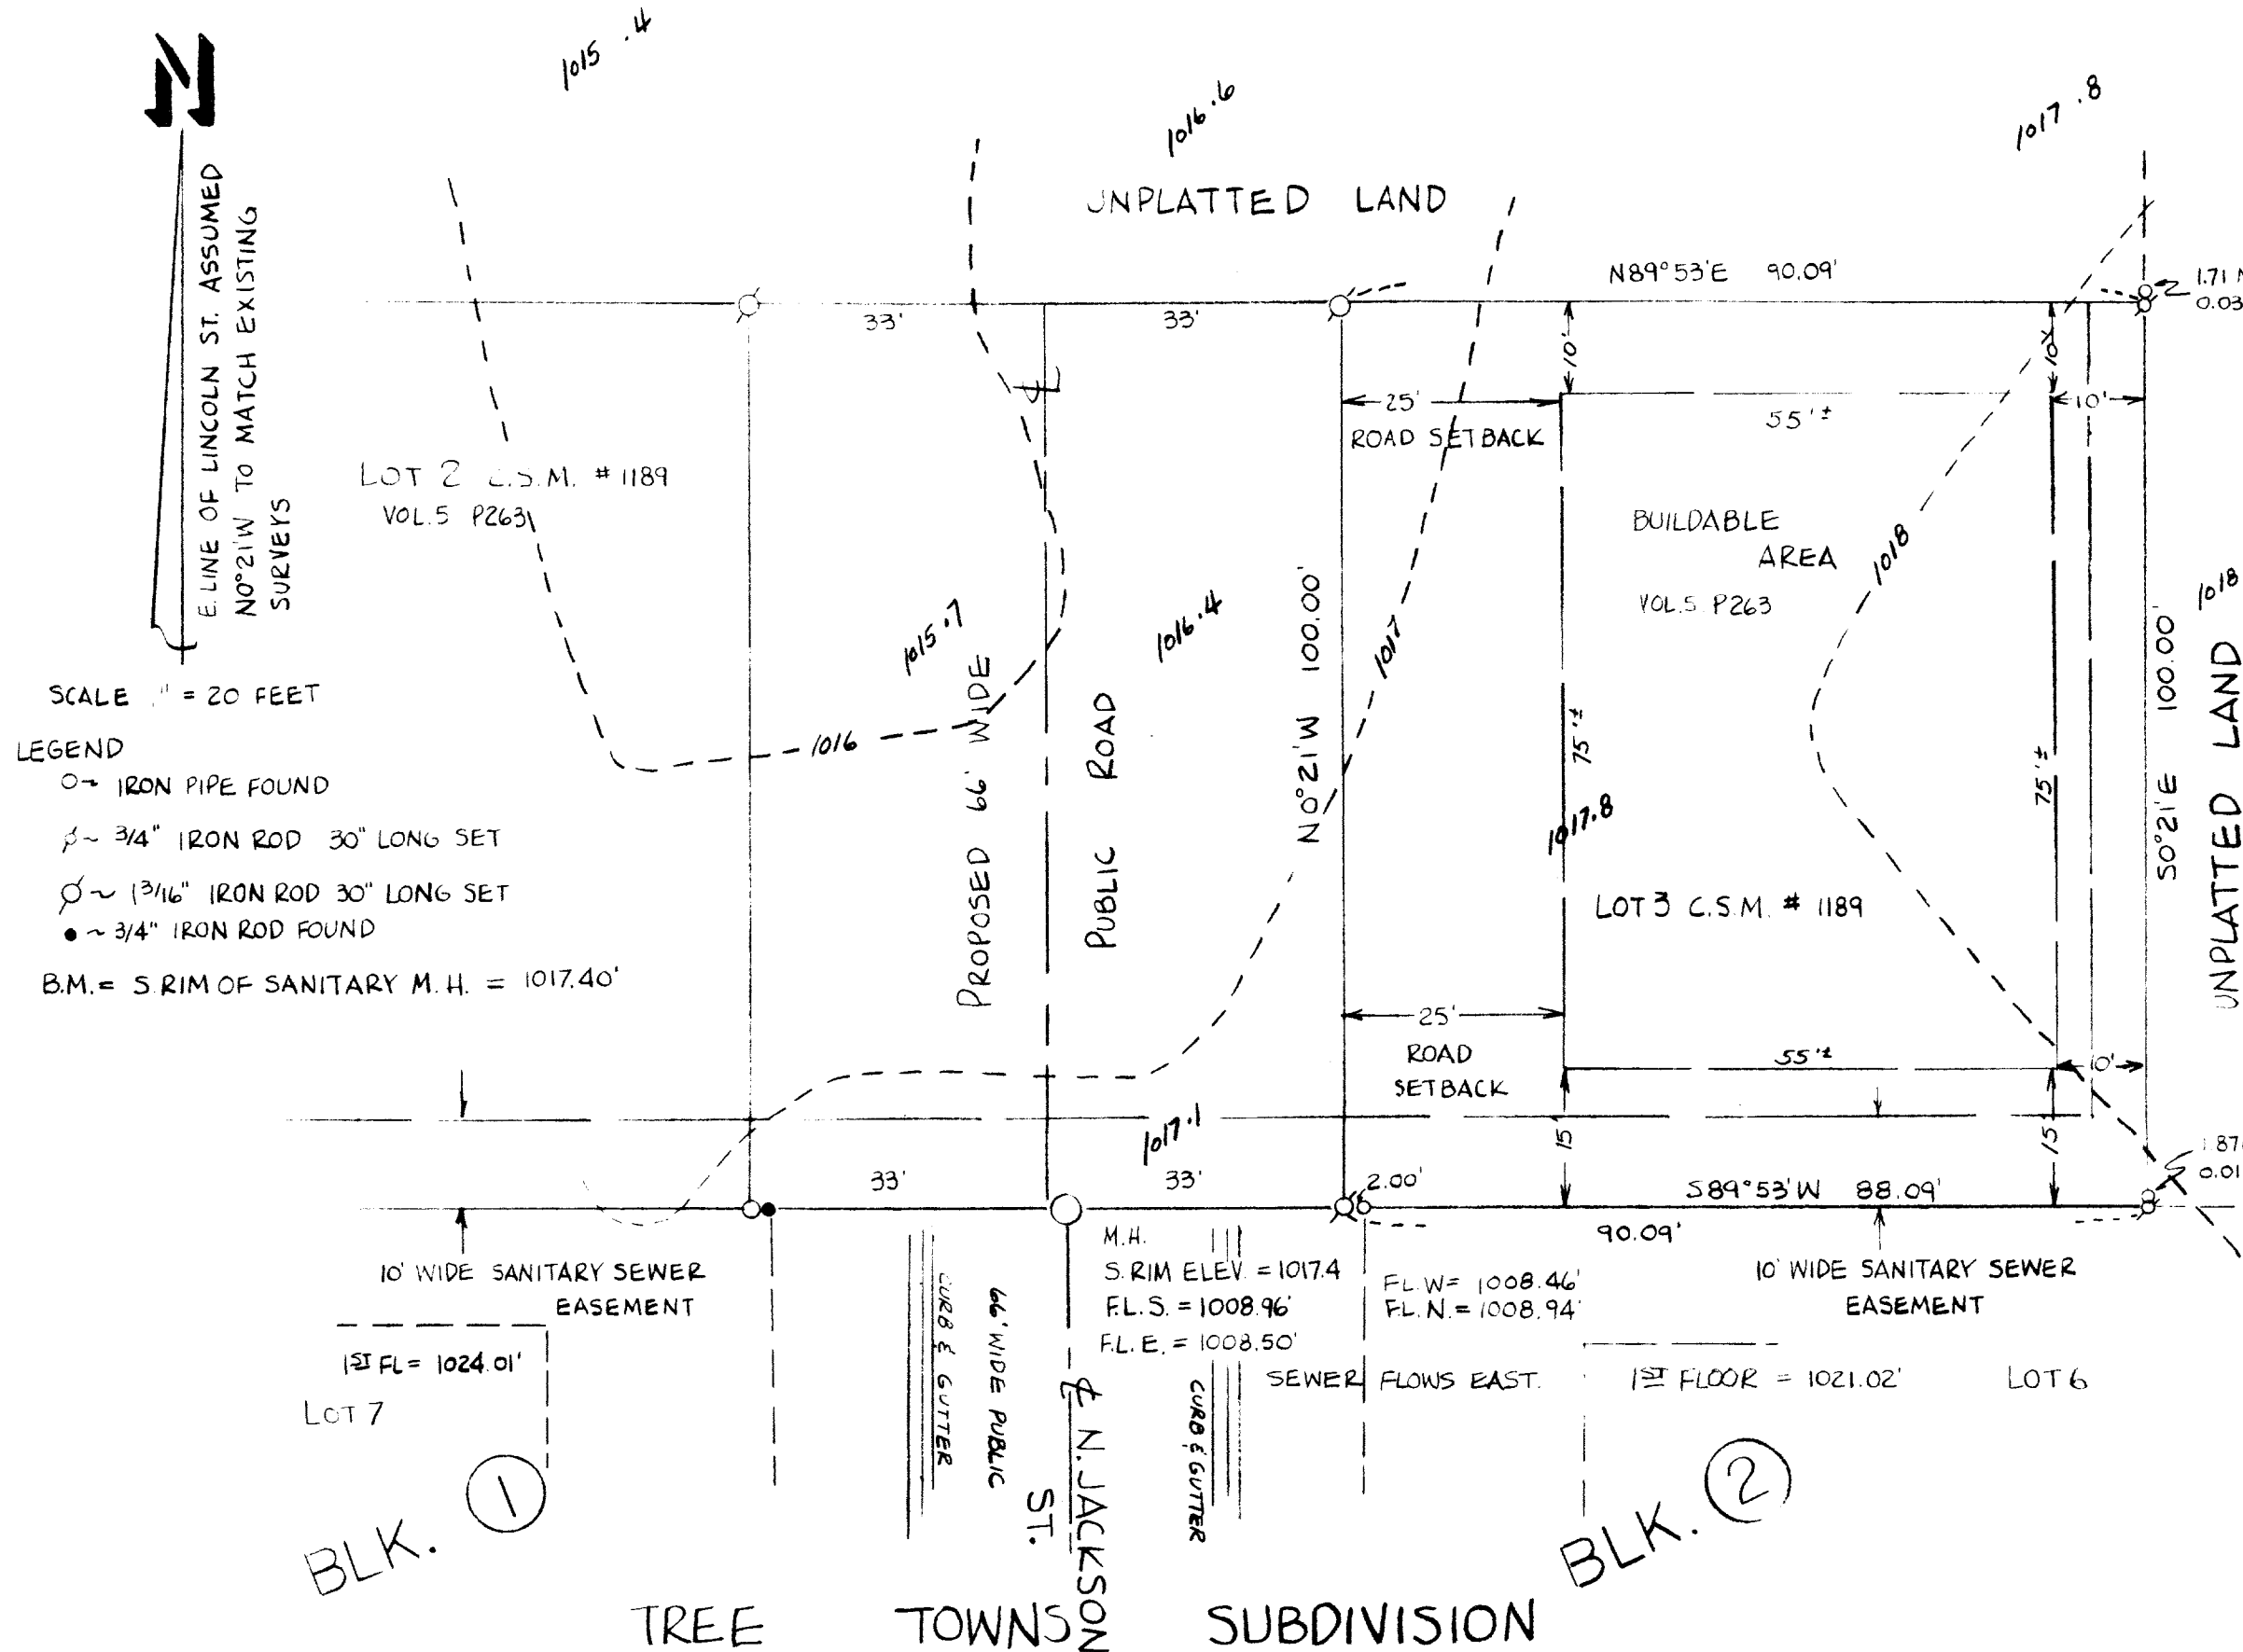

JENSEN SURVEYING &
MAPPING S.C.
P.O. BOX 322
ELKHORN, WIS.

723-3434

4-326-J #1981.056