



PHONE: 414-723-2098

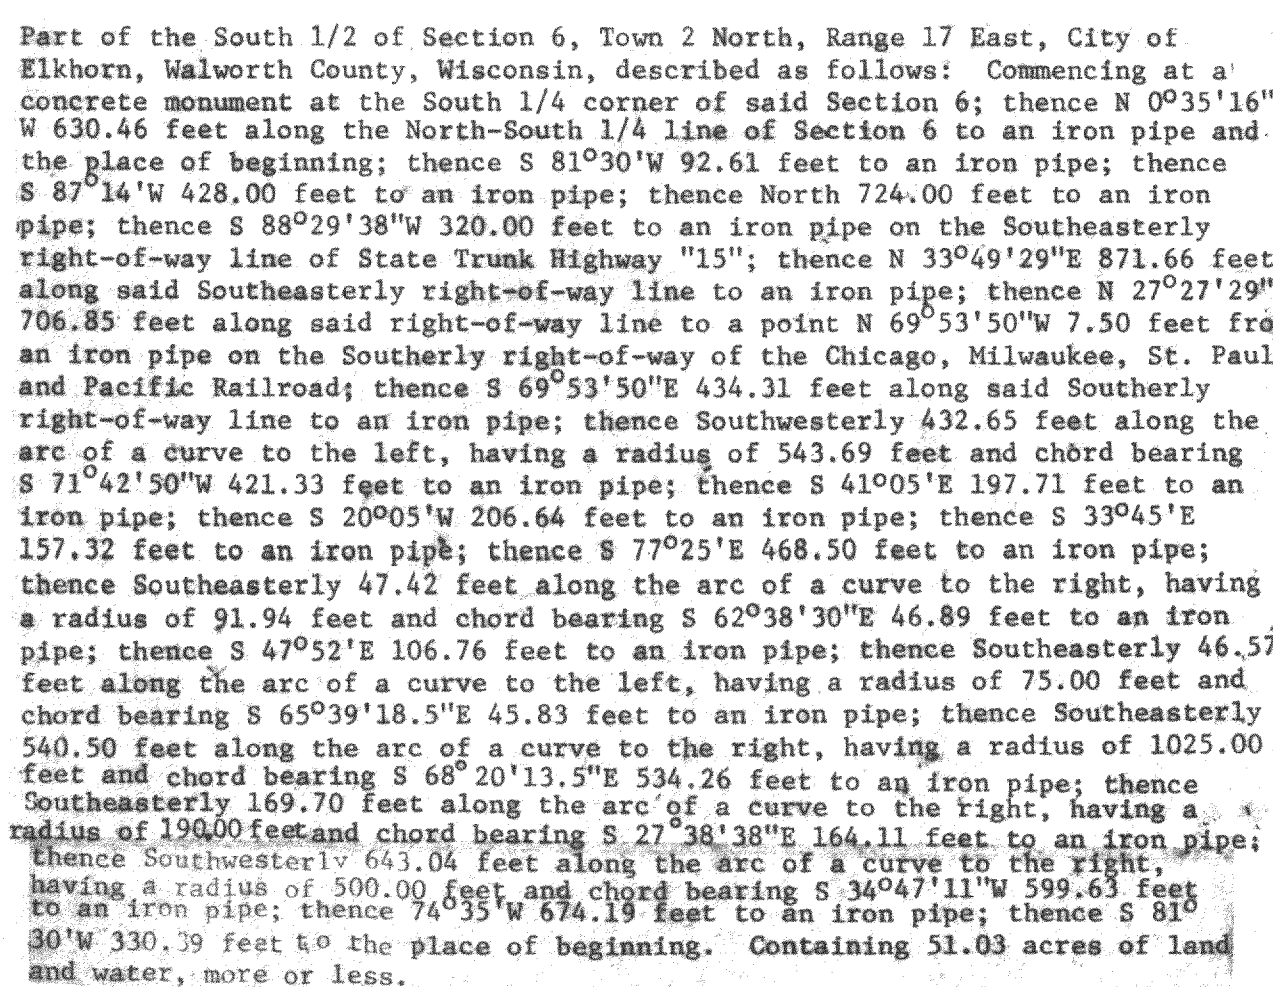

- — Found 2" Dia. Iron Pipe
- — Found 5" Sq. top. County Monument
- ◎ — Found Round Concrete Monument with Pipe in Center
- — Set 1" Dia. x 24" Iron Pipe
- () — Record Dimension

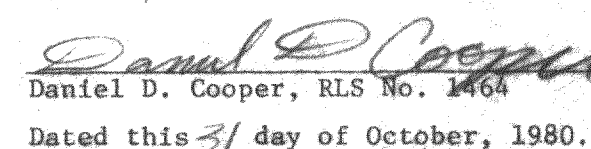

PROJECT NO. 1739