

COOPER SURVEYING SERVICES

Rural - Residential - Commercial


DANIEL D. COOPER
Registered Land Surveyor

Route 3, Box 235 :: Elkhorn, Wisconsin 53121

Phone (414) 723-0265

SURVEYING & PLANNING
SUBDIVISIONS - LOT SURVEYS
CONSTRUCTION STAKING - MAPPING

JEFFERSON STREET

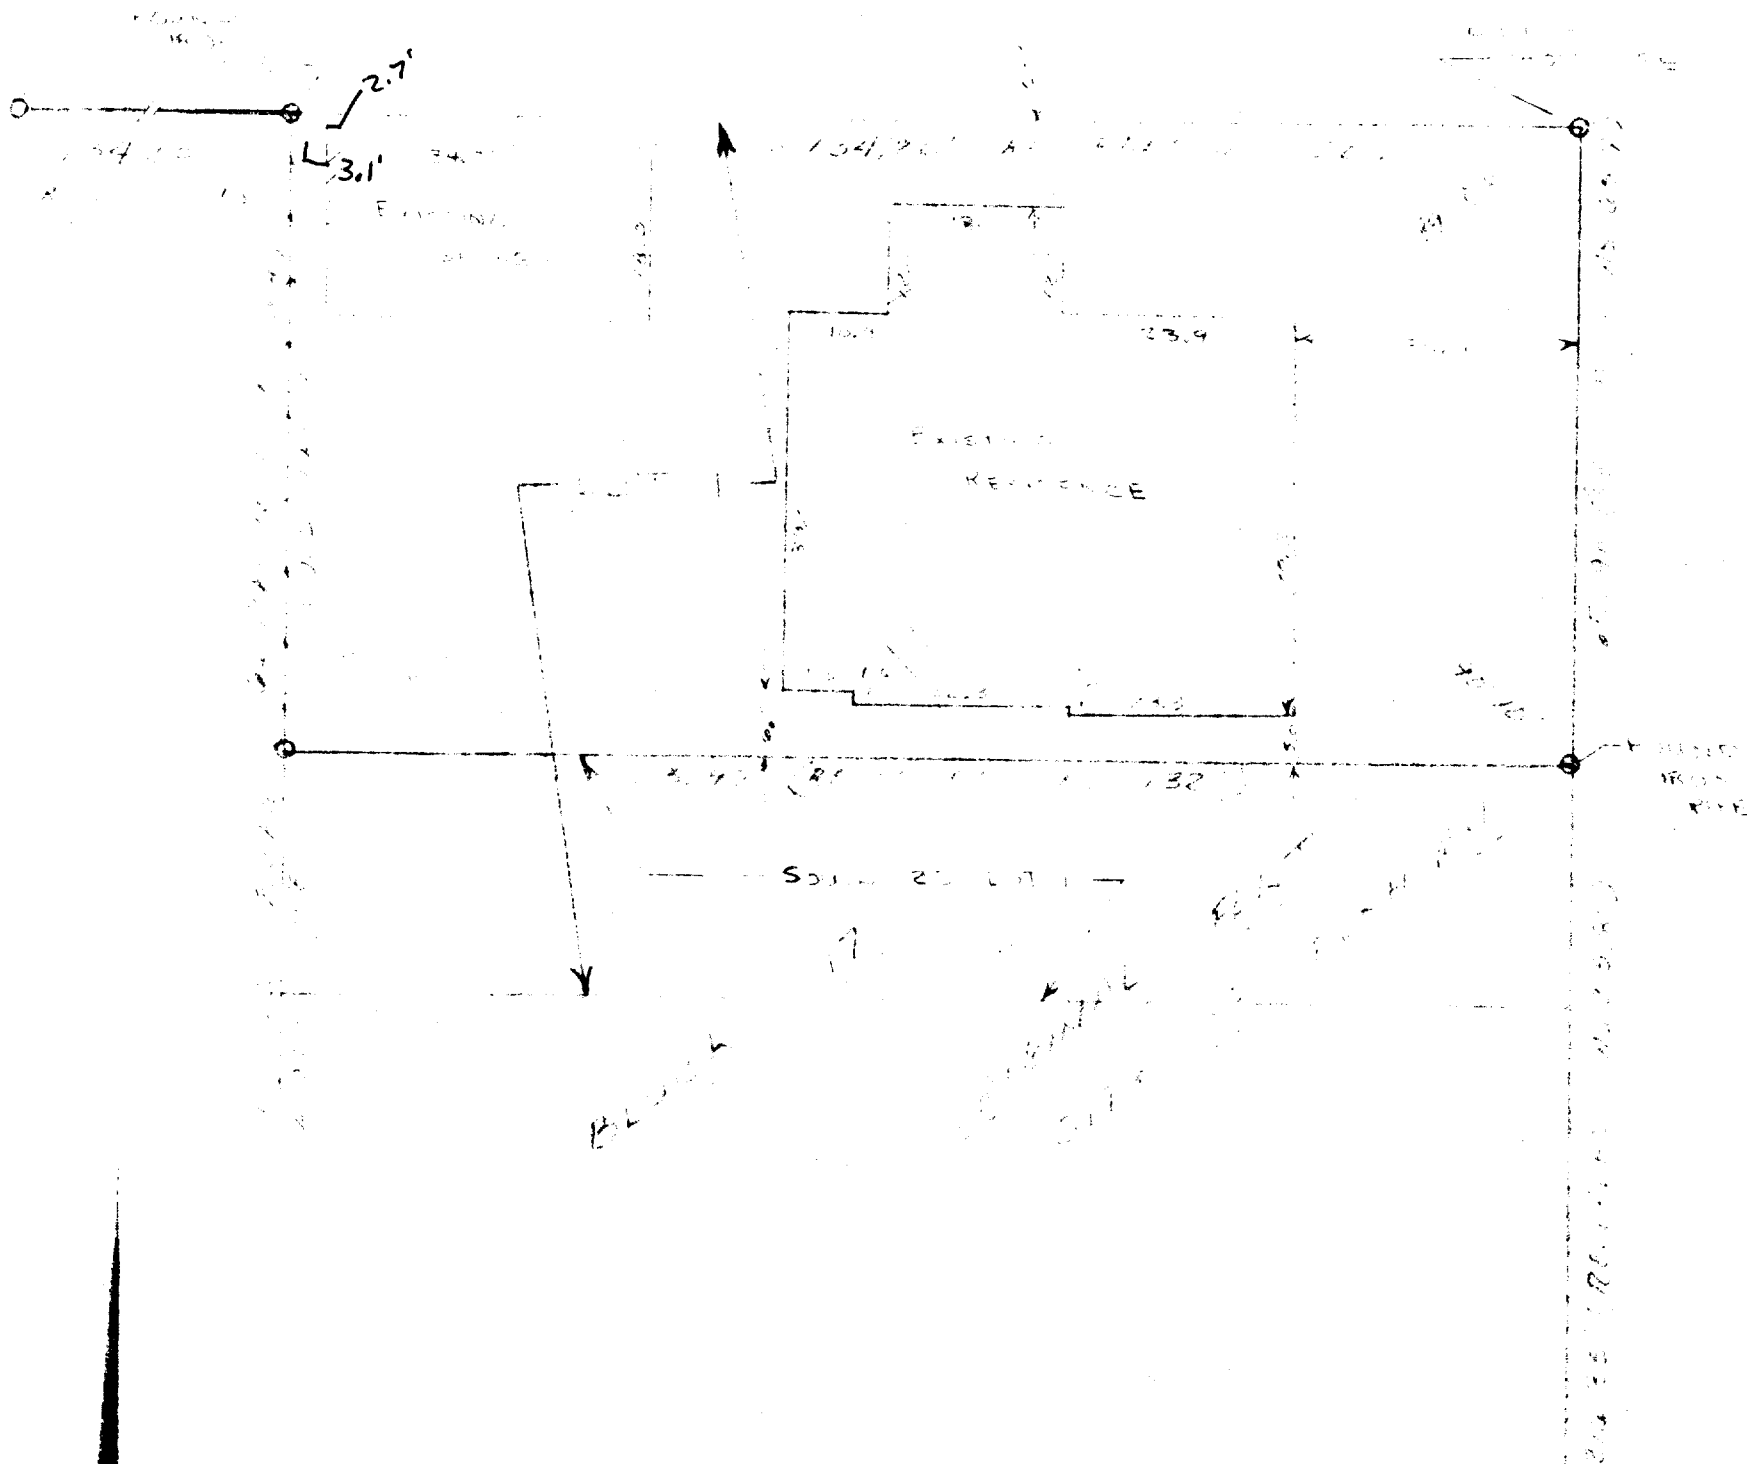


Plat of Survey of Lot 1 of Block 17 of the
Original Plat of the City of Elkhorn, Walworth
County Wisconsin. Excepting the southerly 25 feet
thereof.

Work ordered by Atty. Richard Howarth

I hereby certify that I have surveyed the property described hereon and that the
above map is a true representation thereof and shows the size and location of the
property as it was found to be monumented, the location of visible structures and
all principal buildings thereon. This survey is made for the present owners of the
property and also those who purchase, mortgage, or guarantee the title thereto
within one year from the date thereof.

Dated this 26 day of Oct, 1982

Daniel D. Cooper
Daniel D. Cooper, RLS, No. S-1464

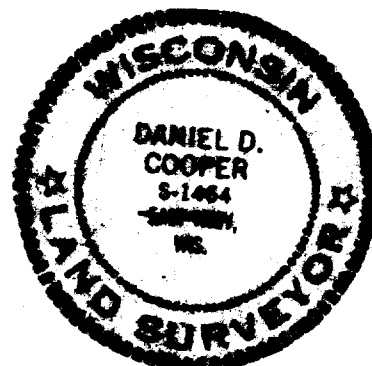

DEPARTMENT NO. 1811

4-342F