


LOT 22 Edgewood Estates 1st Addition, Located
in the NE 1/4 of Section, T3N, R16E, City of Elkhorn,
Walworth County, Wisconsin.

I certify that I have surveyed the above described land and that the plat shown hereon is an accurate survey and a true representation thereof and correctly shows the boundary lines of said property and the proposed location of a house on said lot.

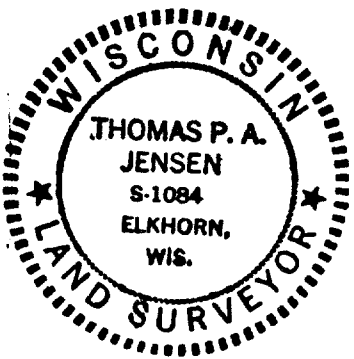

Thomas B. Seaver


Thomas P.A. Jensen S-1084
JENSEN SURVEYING & MAPPING, S.C.
ELKHORN, WIS. 53121
(414) 723-3434

SAN MH.
RIM 1012.50'
S. FL. 995.90'

SURVEY FOR
EMBASSY CONSTRUCTION CORP.
4701 N 76TH ST.
MILWAUKEE WI. 53218

OWNER: Paul Moy

JENSEN SURVEYING & MAPPING S.C.
BOX 322
EUKHORN WI 53121
PHONE (414) 723-3434
REVISED 10-9-84 1008.2

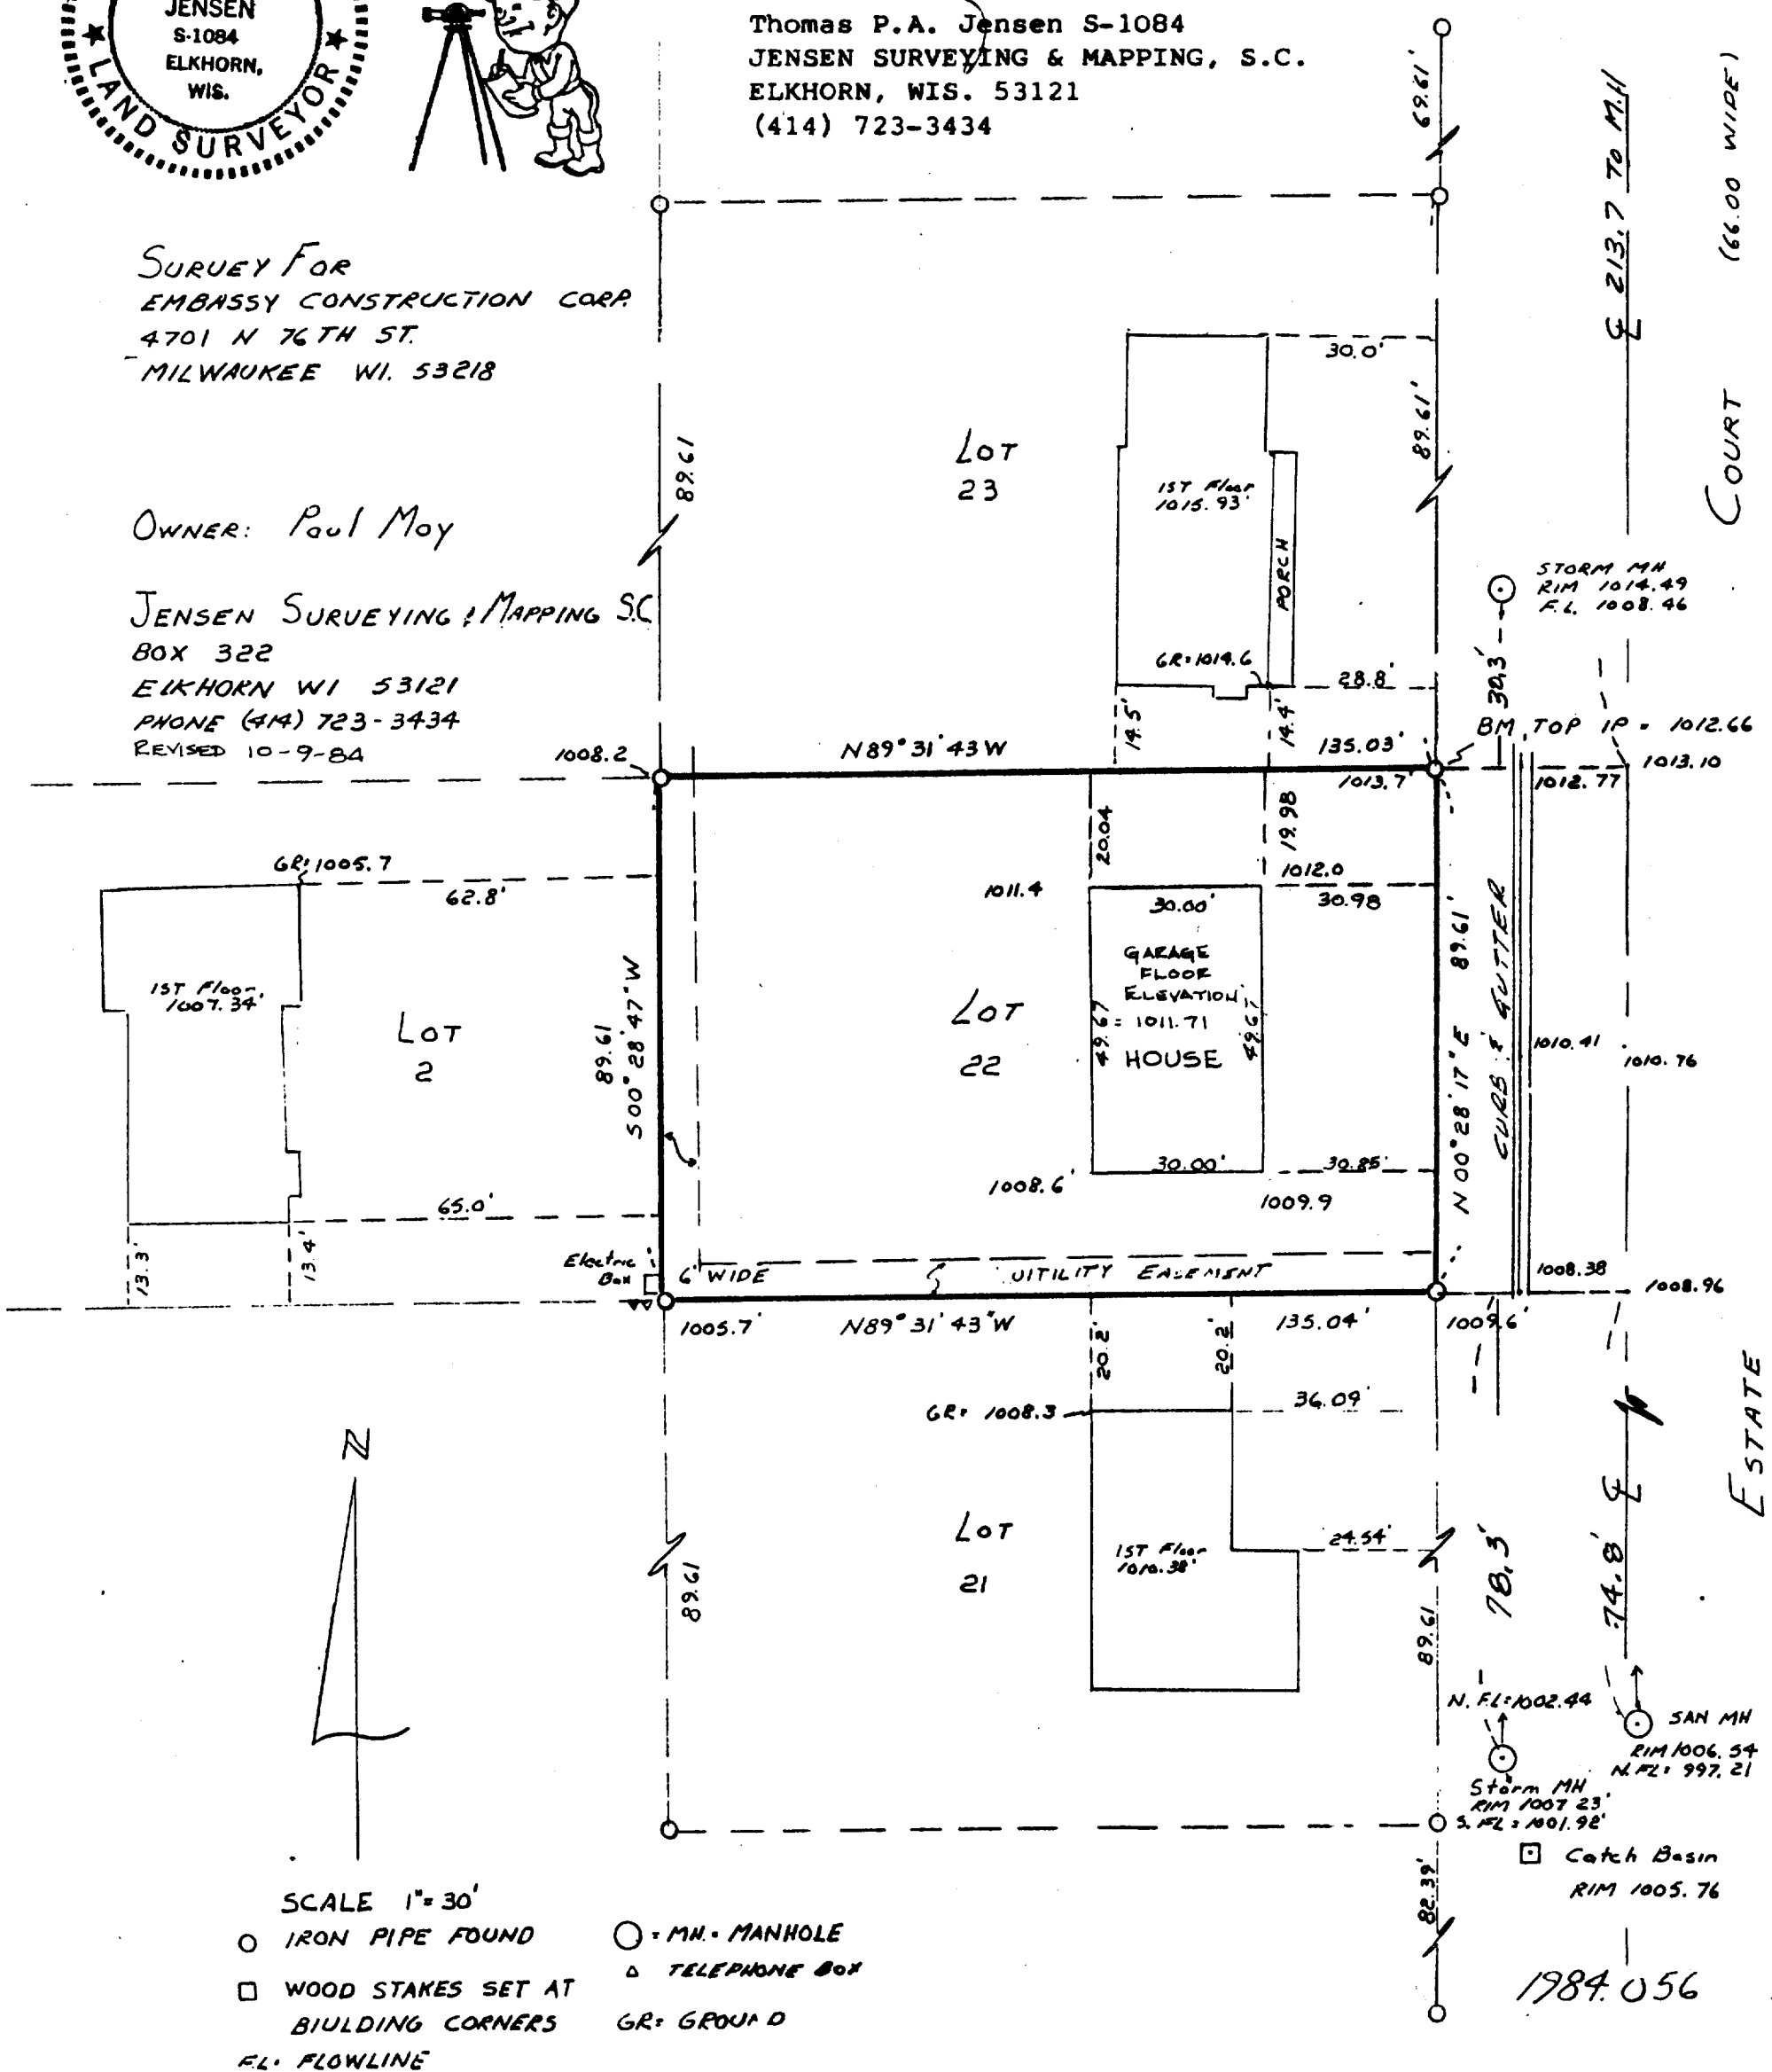

SCALE 1" = 30'

- ☐ IRON PIPE FOUND ☐ = MM. MANHOLE
☐ WOOD STAKES SET AT TELEPHONE BOX
 BUILDING CORNERS GR. GROUND
 EL. FLOWLINE

1984.056