


PLAT OF SURVEY LOT 2 CSM # 1418 IN NW¼ SW¼ SEC. 36
T3N R16E CITY OF ELKHORN WALWORTH COUNTY WISCONSIN

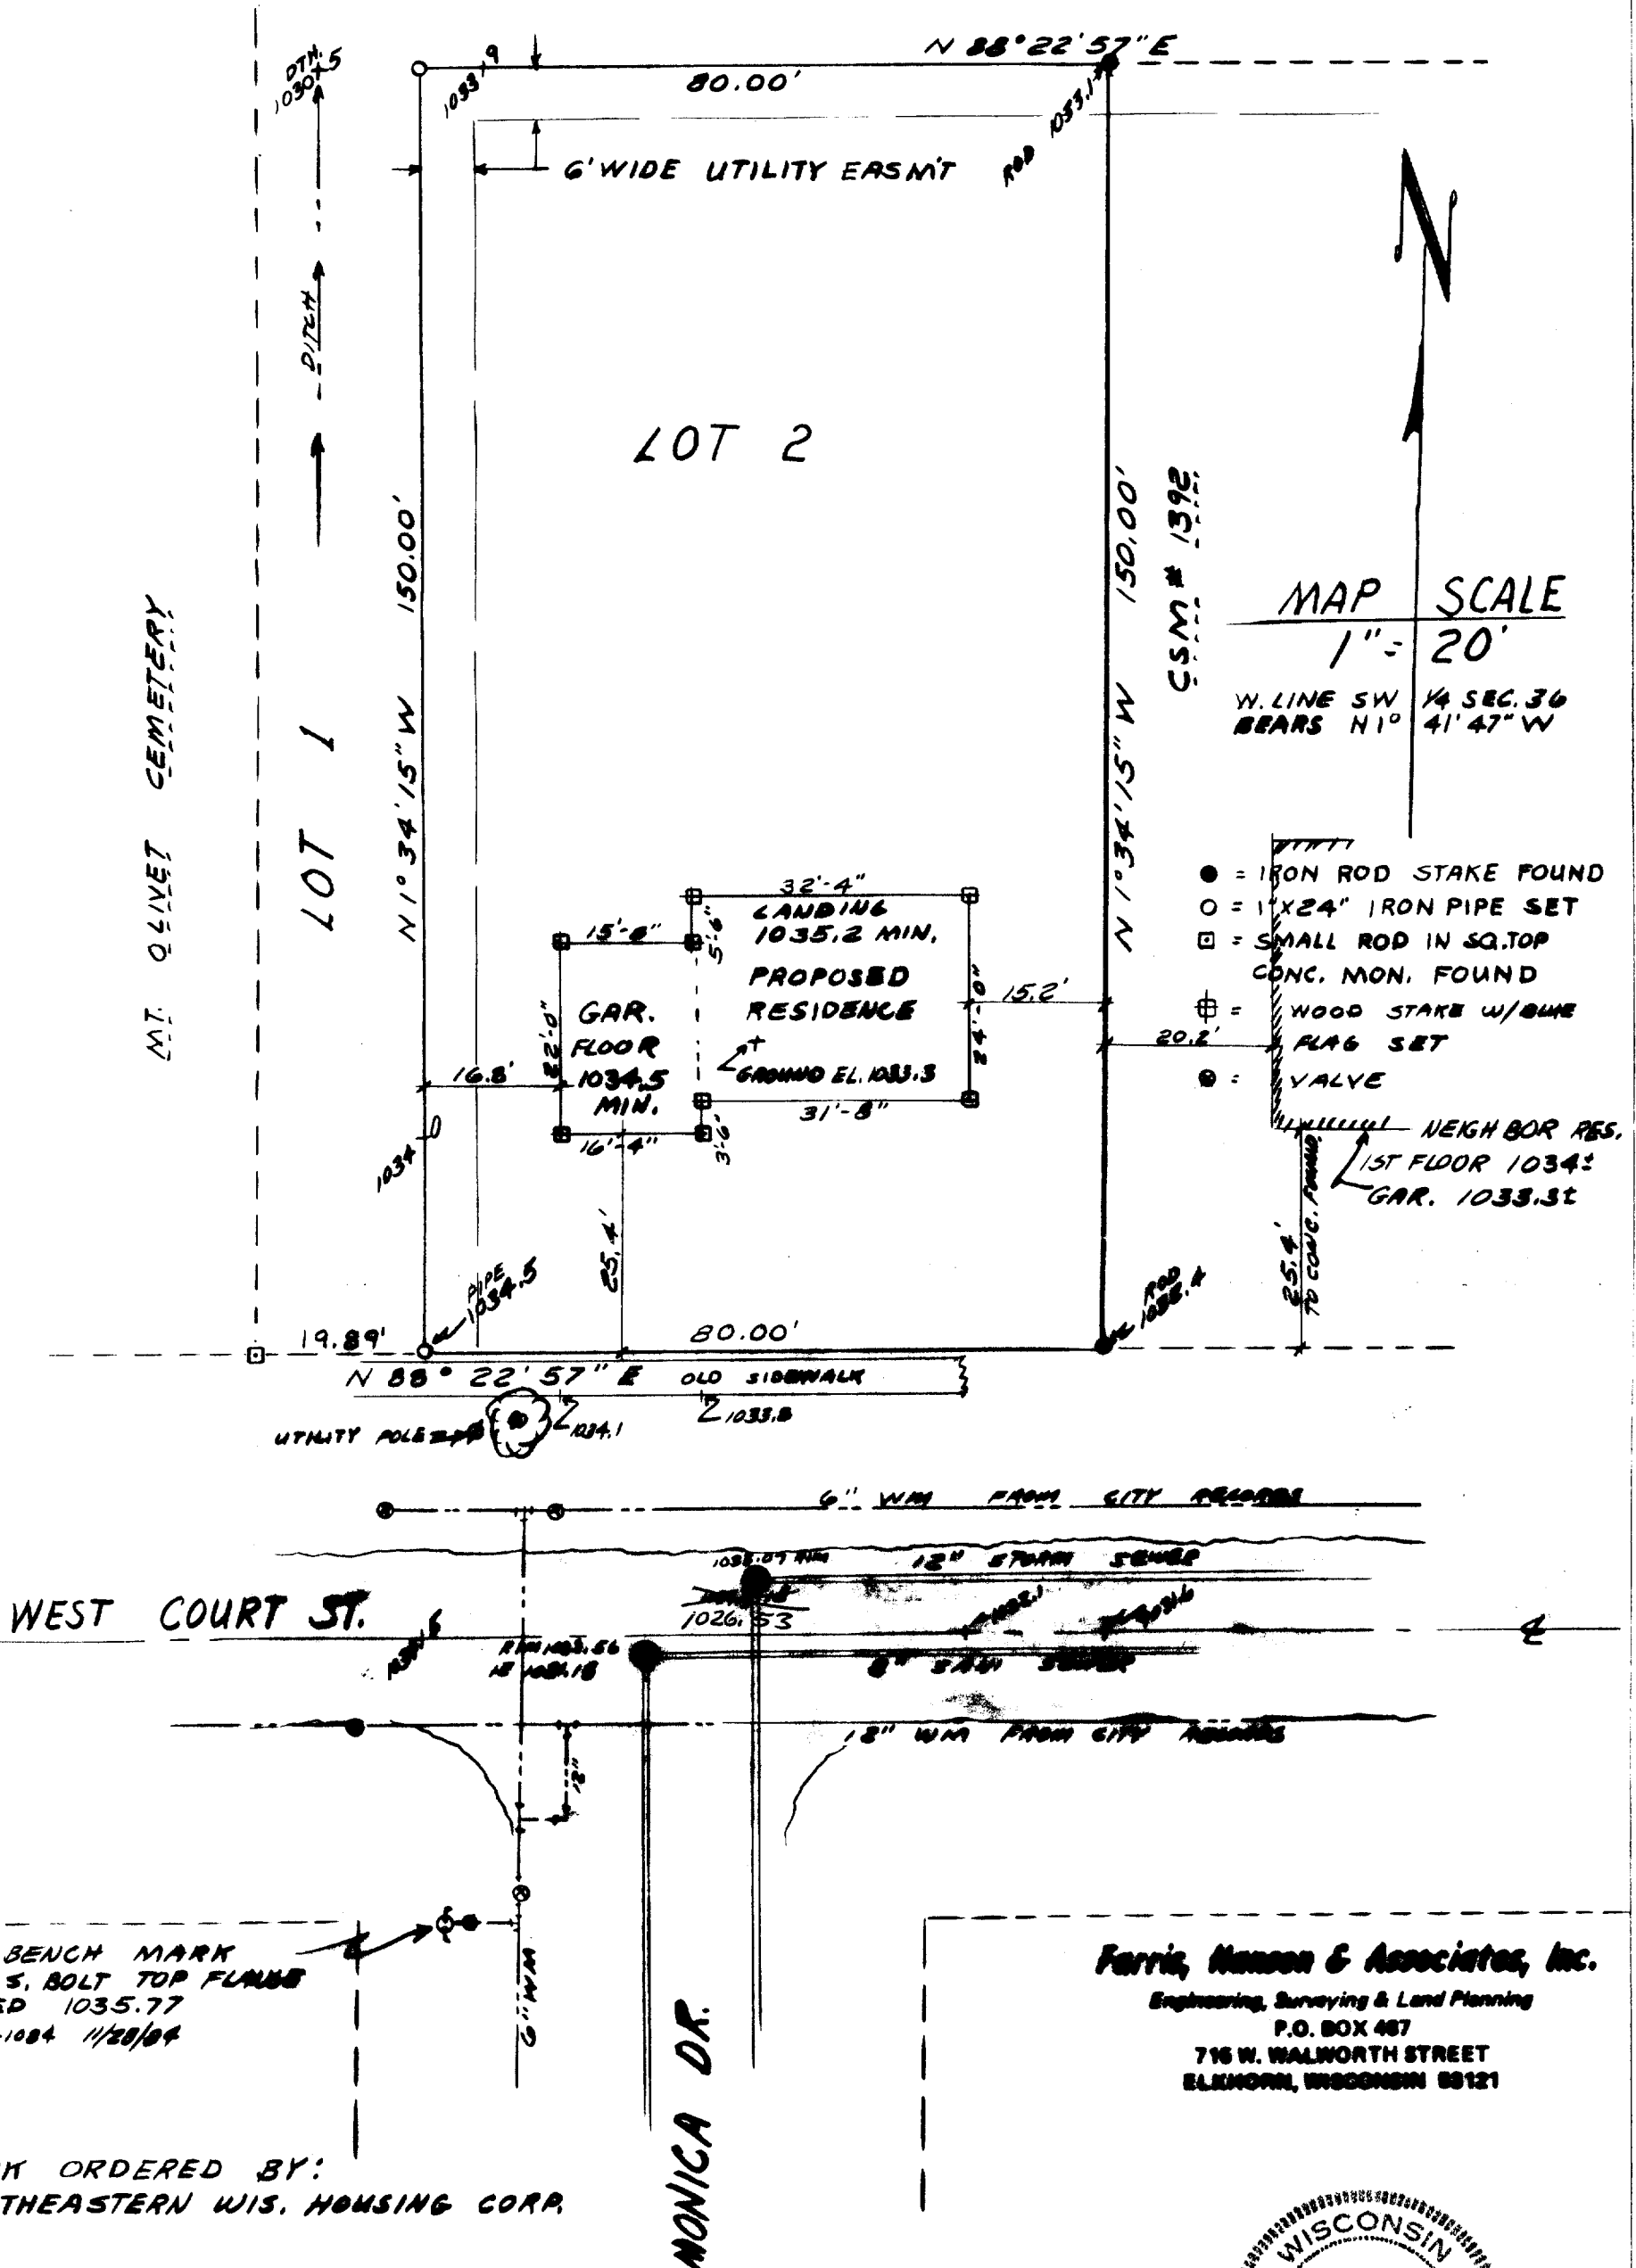

I HEREBY CERTIFY THAT THIS PLAT OF SURVEY IS A TRUE AND ACCURATE REPRESENTATION OF THE LOT LINES AND PROPOSED RESIDENCE TO THE BEST OF MY PROFESSIONAL KNOWLEDGE AND BELIEF.

DATED APRIL 23, 1985

PROJ. # 2396

YA1418-2

4-370